



MICROFILMED

FILED
GREENVILLE CO. S.C.
JUN 12 9 29 AM '85
DONNIE S. JARRERSLEY
R.M.C.

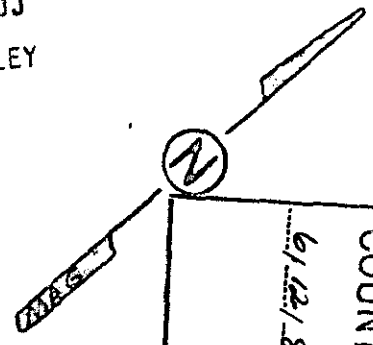

THIS PLAT IS NOT A SUBDIVISION
AS DEFINED BY THE GREENVILLE
COUNTY SUBDIVISION REGULATIONS.
6/12/85
James R. Little
Professional Secretary
or Director of
Planning,
Greenville County Planning Commission

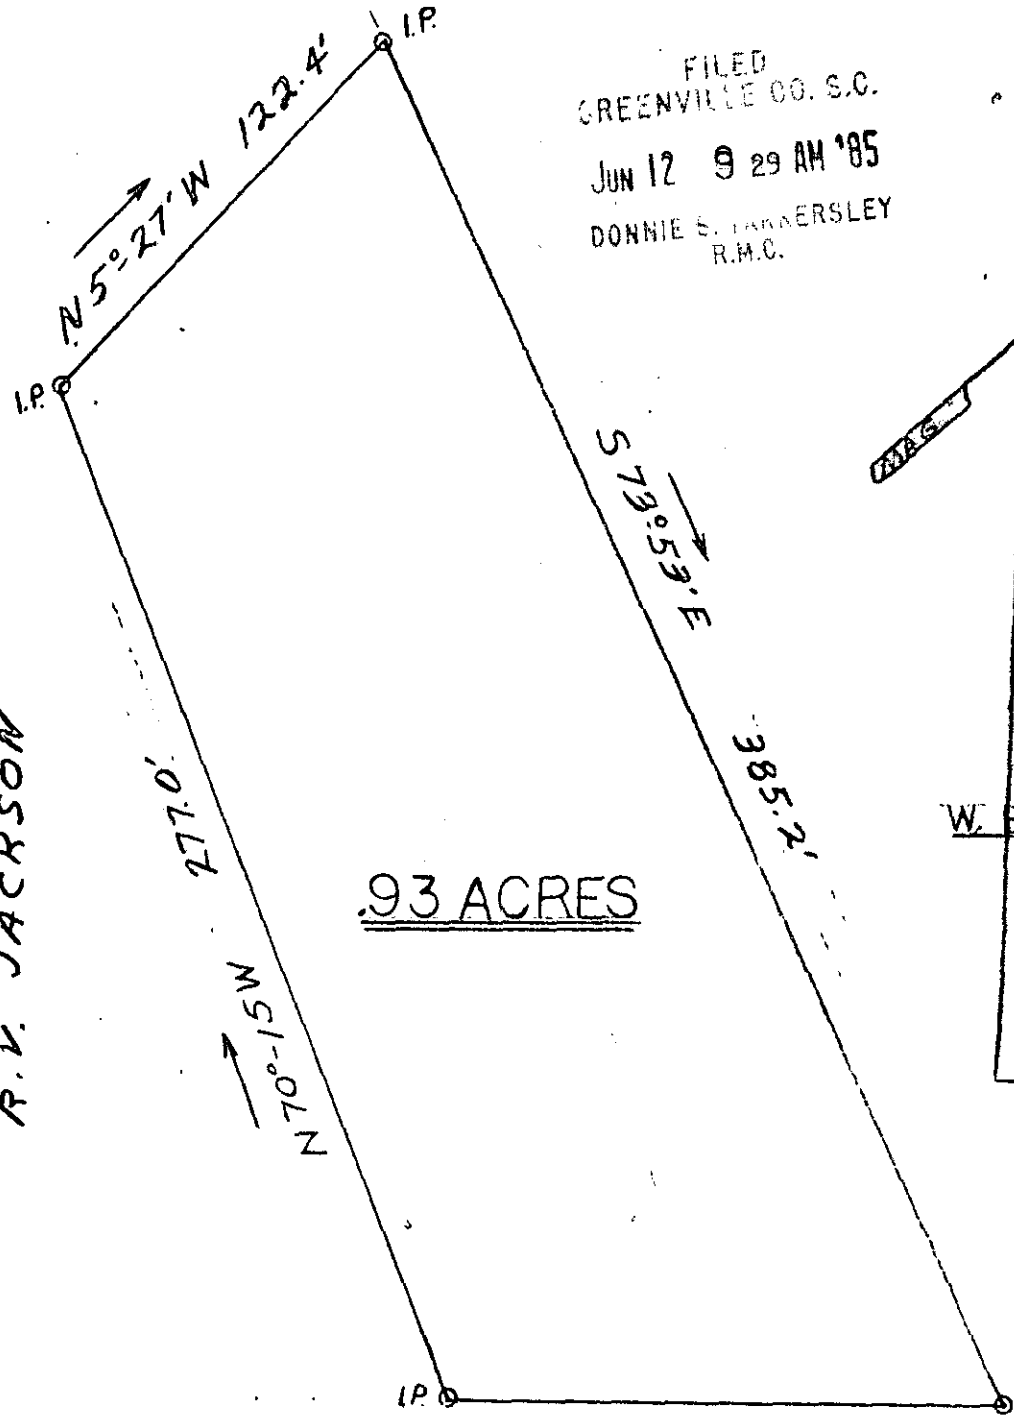

.93 ACRES

R. V. JACKSON


5079 - 1 JUN 12 85 1101

400.0' TO OAKLEAF DRIVE

S41°46'W 146.0'
BUCKHORN ROAD

37903

11-2-82

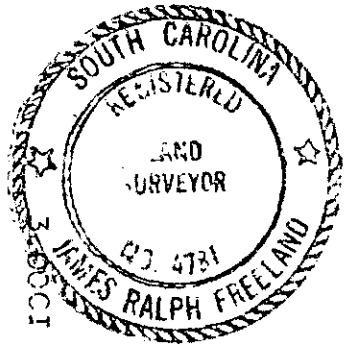

SEAL

**STATE OF SOUTH CAROLINA
GREENVILLE COUNTY**

PROPERTY OF

MR. & MRS.

RILEY V. JACKSON

FREELAND
&
ASSOCIATES
GREENVILLE, S.C.

SURVEY	FL & SF
DRAWN	SF
CHECK	EA
SCALE	1" = 50'
DATE	10-1-1974
DWG. NO.	74-258