

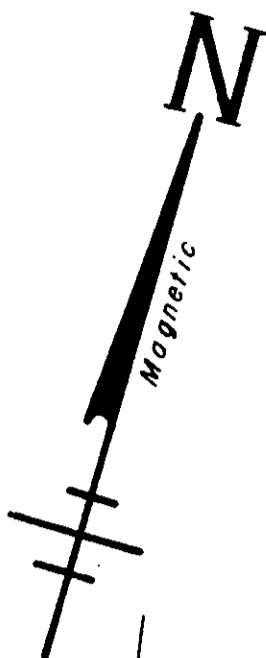


Legend : I.O. --- Old Iron Pin
I.N. --- New Iron Pin

Reference : Lots # 40, 41, 42, 43
Silver Shoals - Subdivision
Plat Book MM, Page 35
Block Book 524.1 - 1 - 39,
40, 41, 42

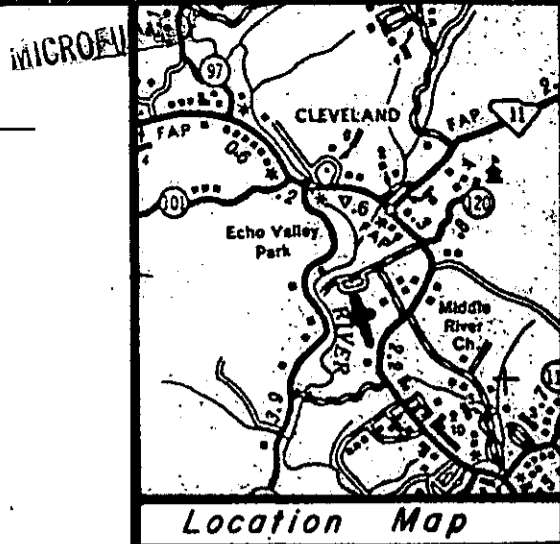

Area = 1.21 Ac.

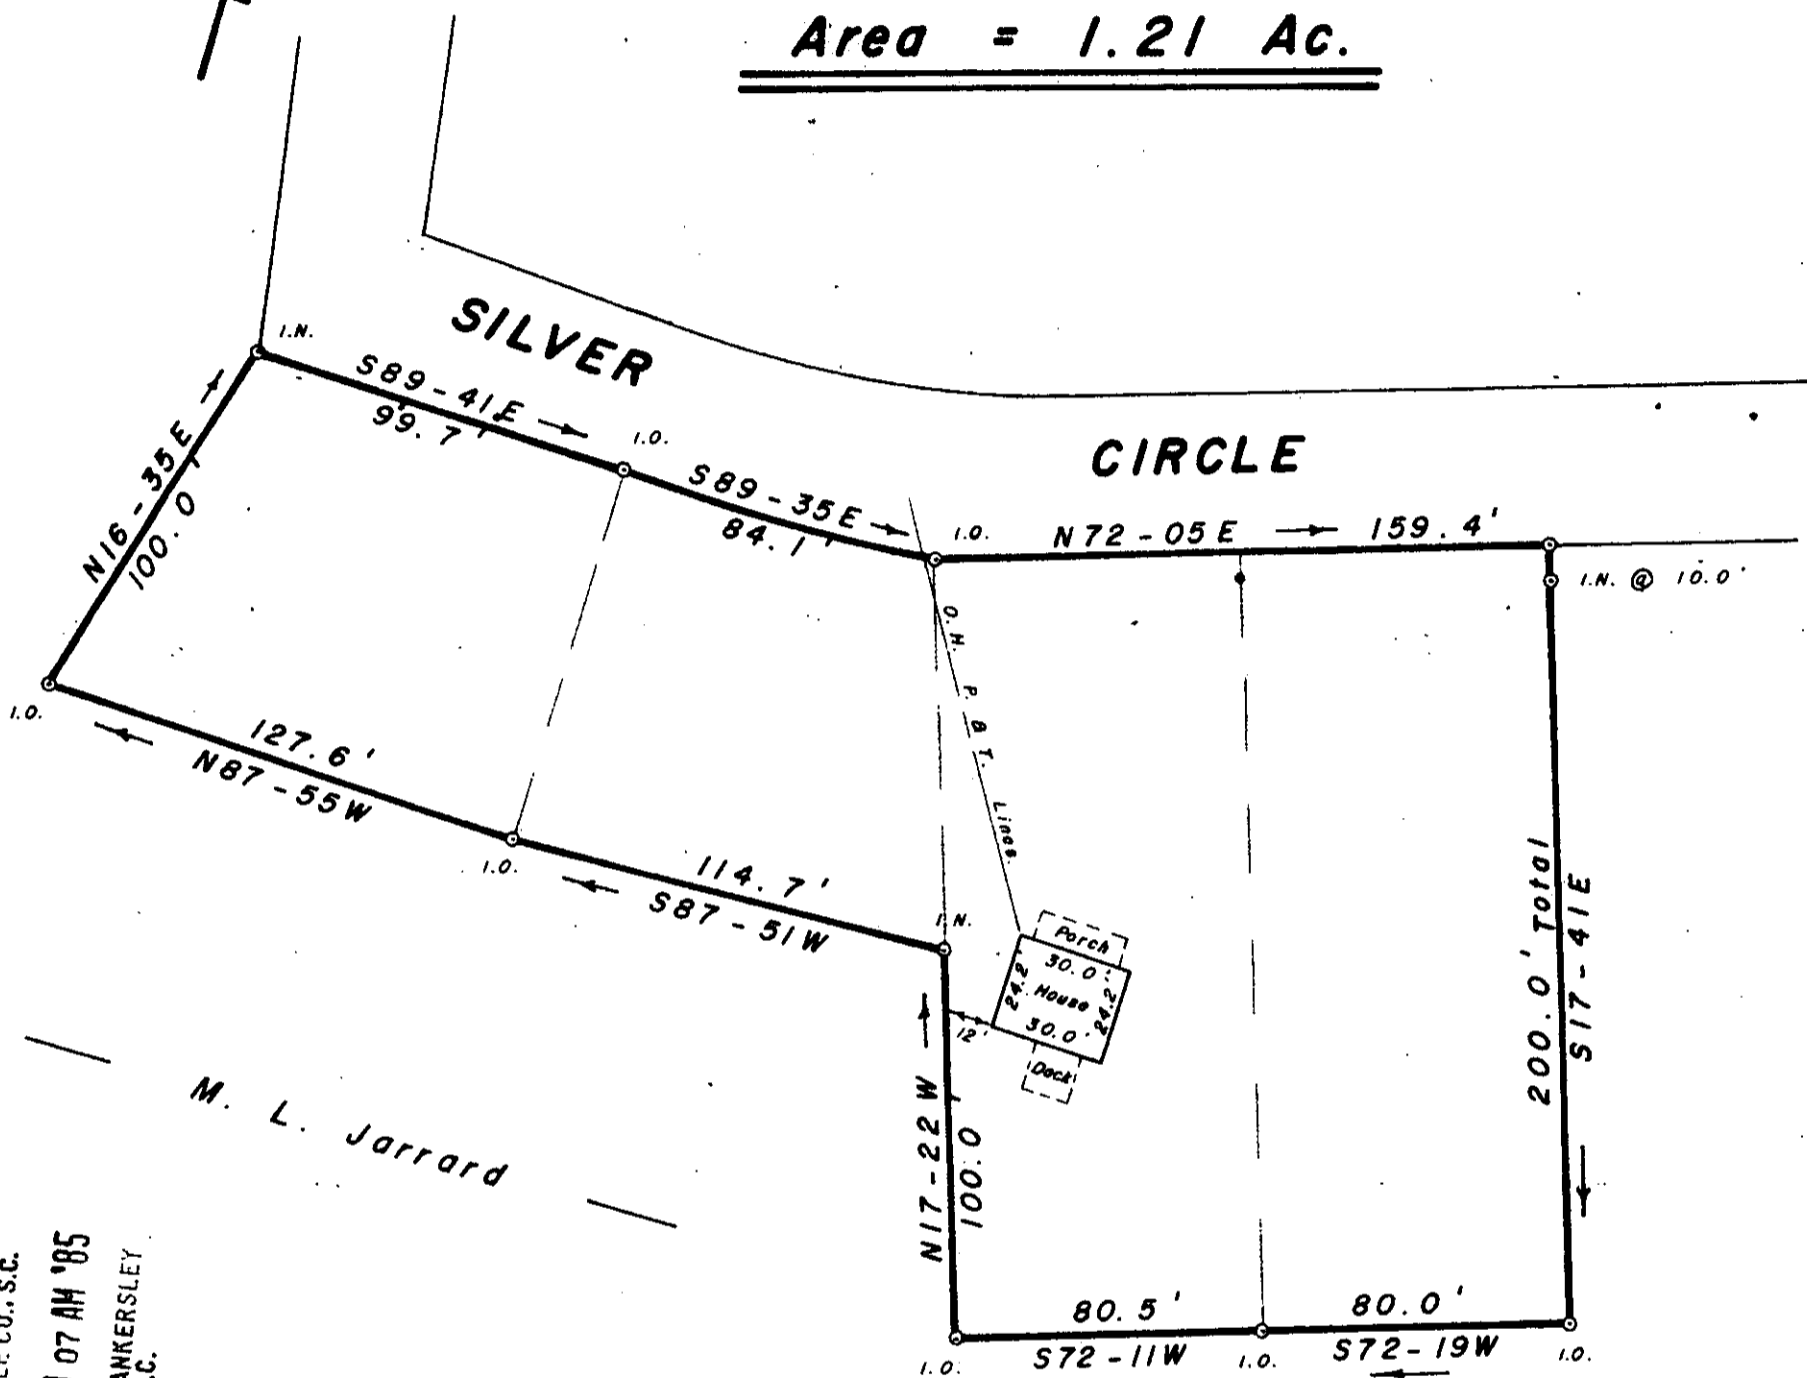

FILED
GREENVILLE CO., S.C.
JUL 15 10 07 AM '85
DONNIE S. TANKERSLEY
R.M.C.

JUL 15 1985

SURVEY FOR

LAWRENCE KEVIN JONES

NEAR CLEVELAND GREENVILLE CO.


SOUTH CAROLINA

1586

JUNE 20, 1985

11-S-25

SCALE: 1" = 50'

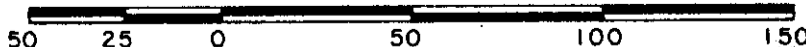

W. R. WILLIAMS, JR.
ENGINEER / SURVEYOR
P. E. & L. S. No. 3979
15 S. MAIN STREET
TRAVELERS REST, S. C.
29690

"I hereby certify that the ratio of precision of the field survey is 1/5000 as shown hereon and the area was determined by D.M.D. method of area calculation."

W. R. Williams, Jr. P. E. & L. S. No. 3979

F. B. 80