
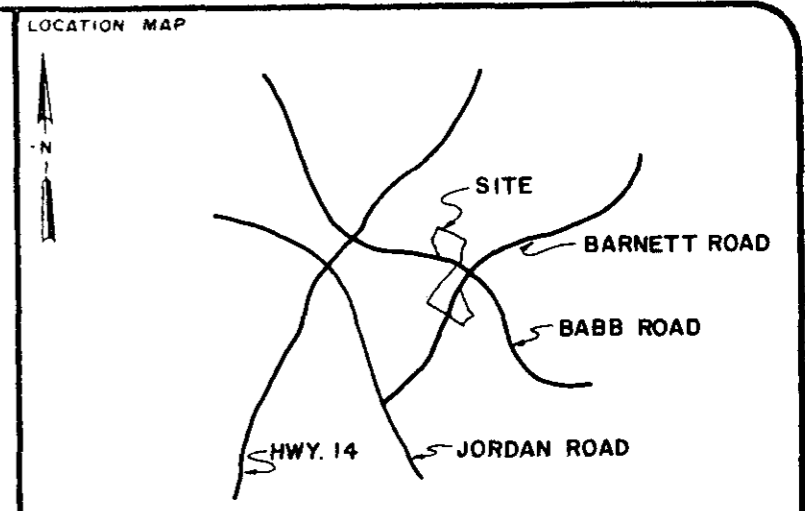
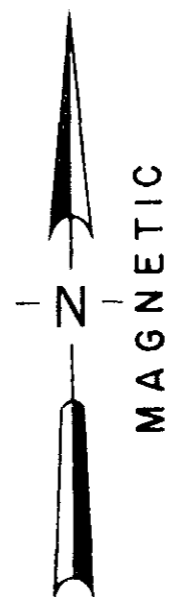


FILED  
GREENVILLE CO., S.C.  
JUL 19 2 26 PM '85  
DOONIE S. TANKERSLEY

11-S-40

2214

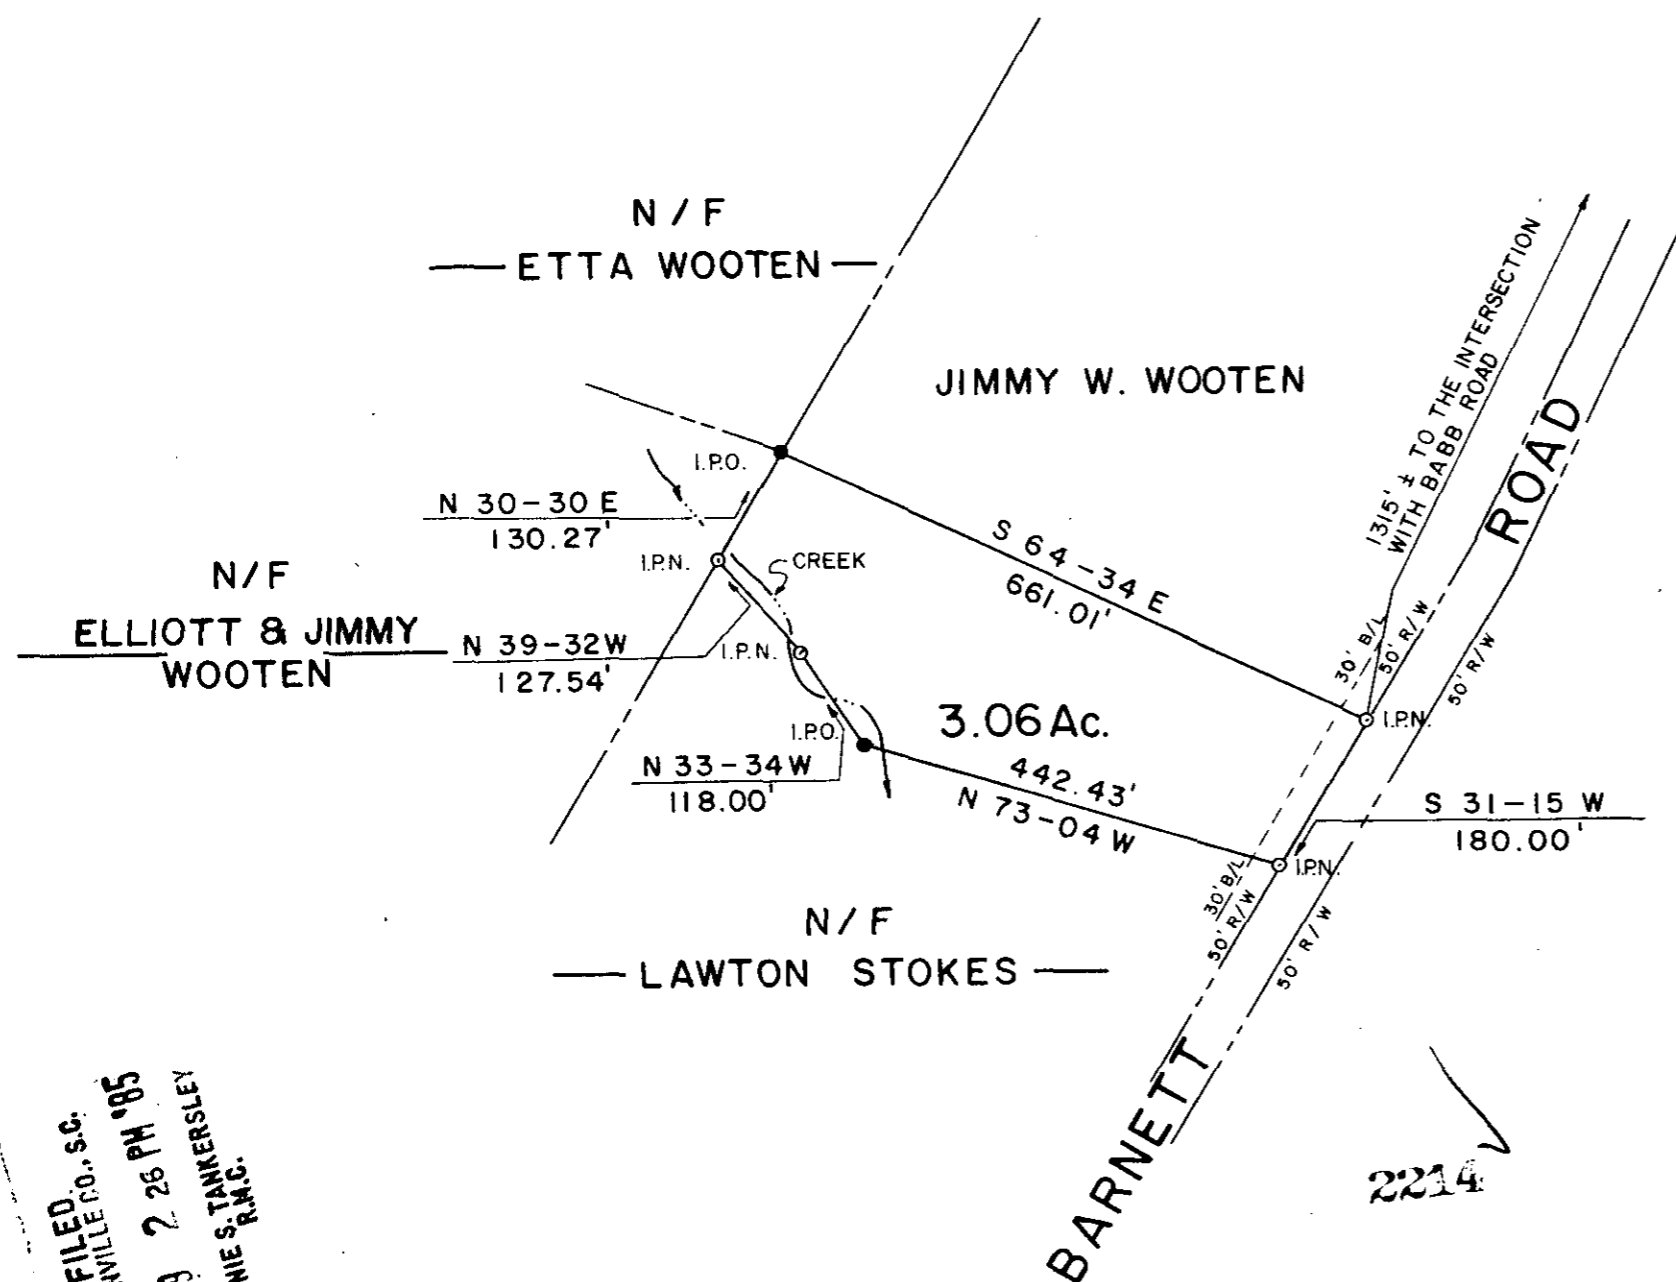

LEGEND

○	I.P. SET	△	STONE
●	I.P. FOUND	⊙	R.R. SPIKE
⊕	NAIL & CAP SET	⊕	NAIL & CAP FOUND

I hereby certify that the ratio of precision of the field survey is 1/7000 as shown hereon and the area was determined by the coordinate method of area calculation.


I hereby certify that the measurements as shown on this plat are correct and that there are no encroachments or projections other than shown.

This property is subject to all easements, zoning ordinances and rights of way, of record or not of record, if any.

PROPERTY OF  
**P.S. POOLE ESTATES**

SURVEYED FOR  
**SUSAN BETH UNDERWOOD**

GREENVILLE COUNTY SOUTH CAROLINA

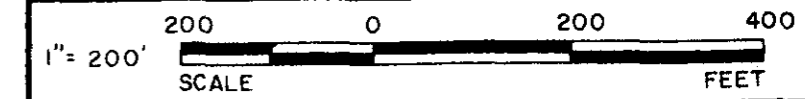

DRAWN TDL	CHECK WCL	DATE 15 JULY 1985	JOB NO. 1796-173
--------------	--------------	----------------------	---------------------

**LINDSEY & ASSOCIATES**  
HWY. 253 RT. 1, TAYLORS S.C. 29687  
LAND & HYDROGRAPHIC SURVEYORS

