
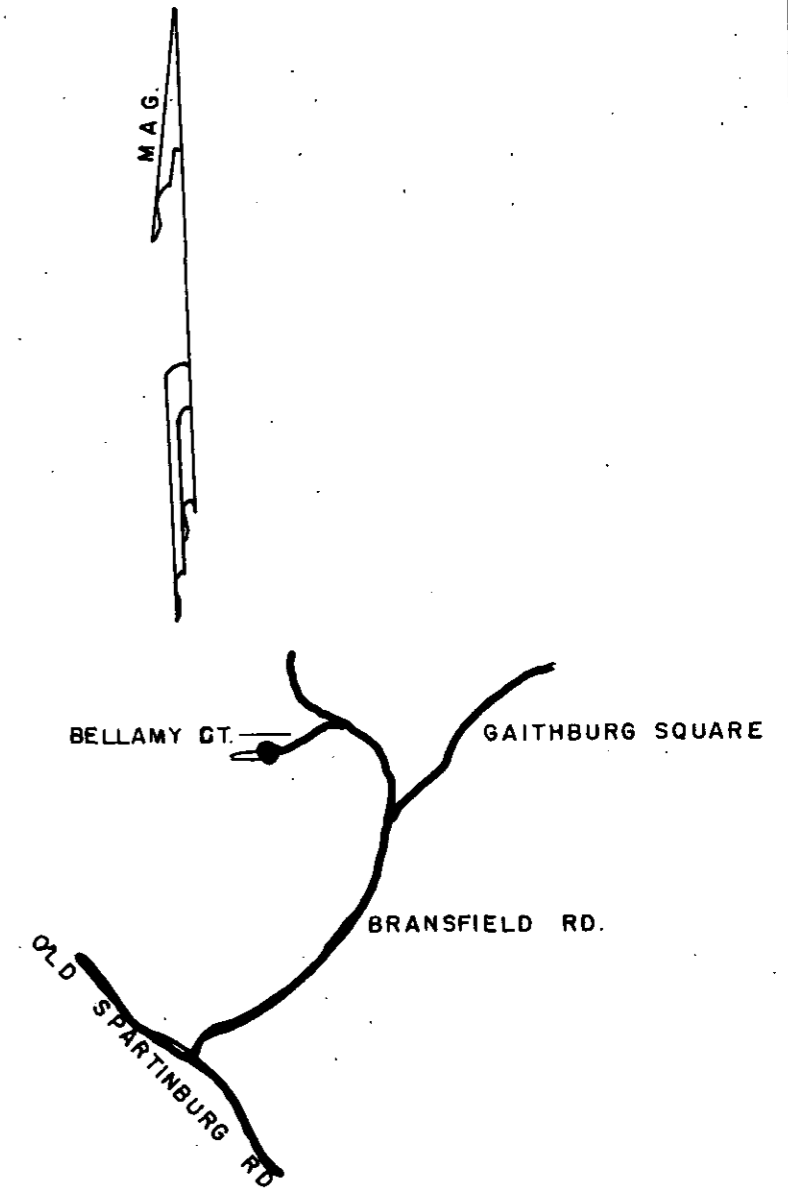


FILED
 GREENVILLE CO., S.C.
 JUL 29 2 05 PM '85
 DONNIE S. TANKERSLEY
 R.M.C.

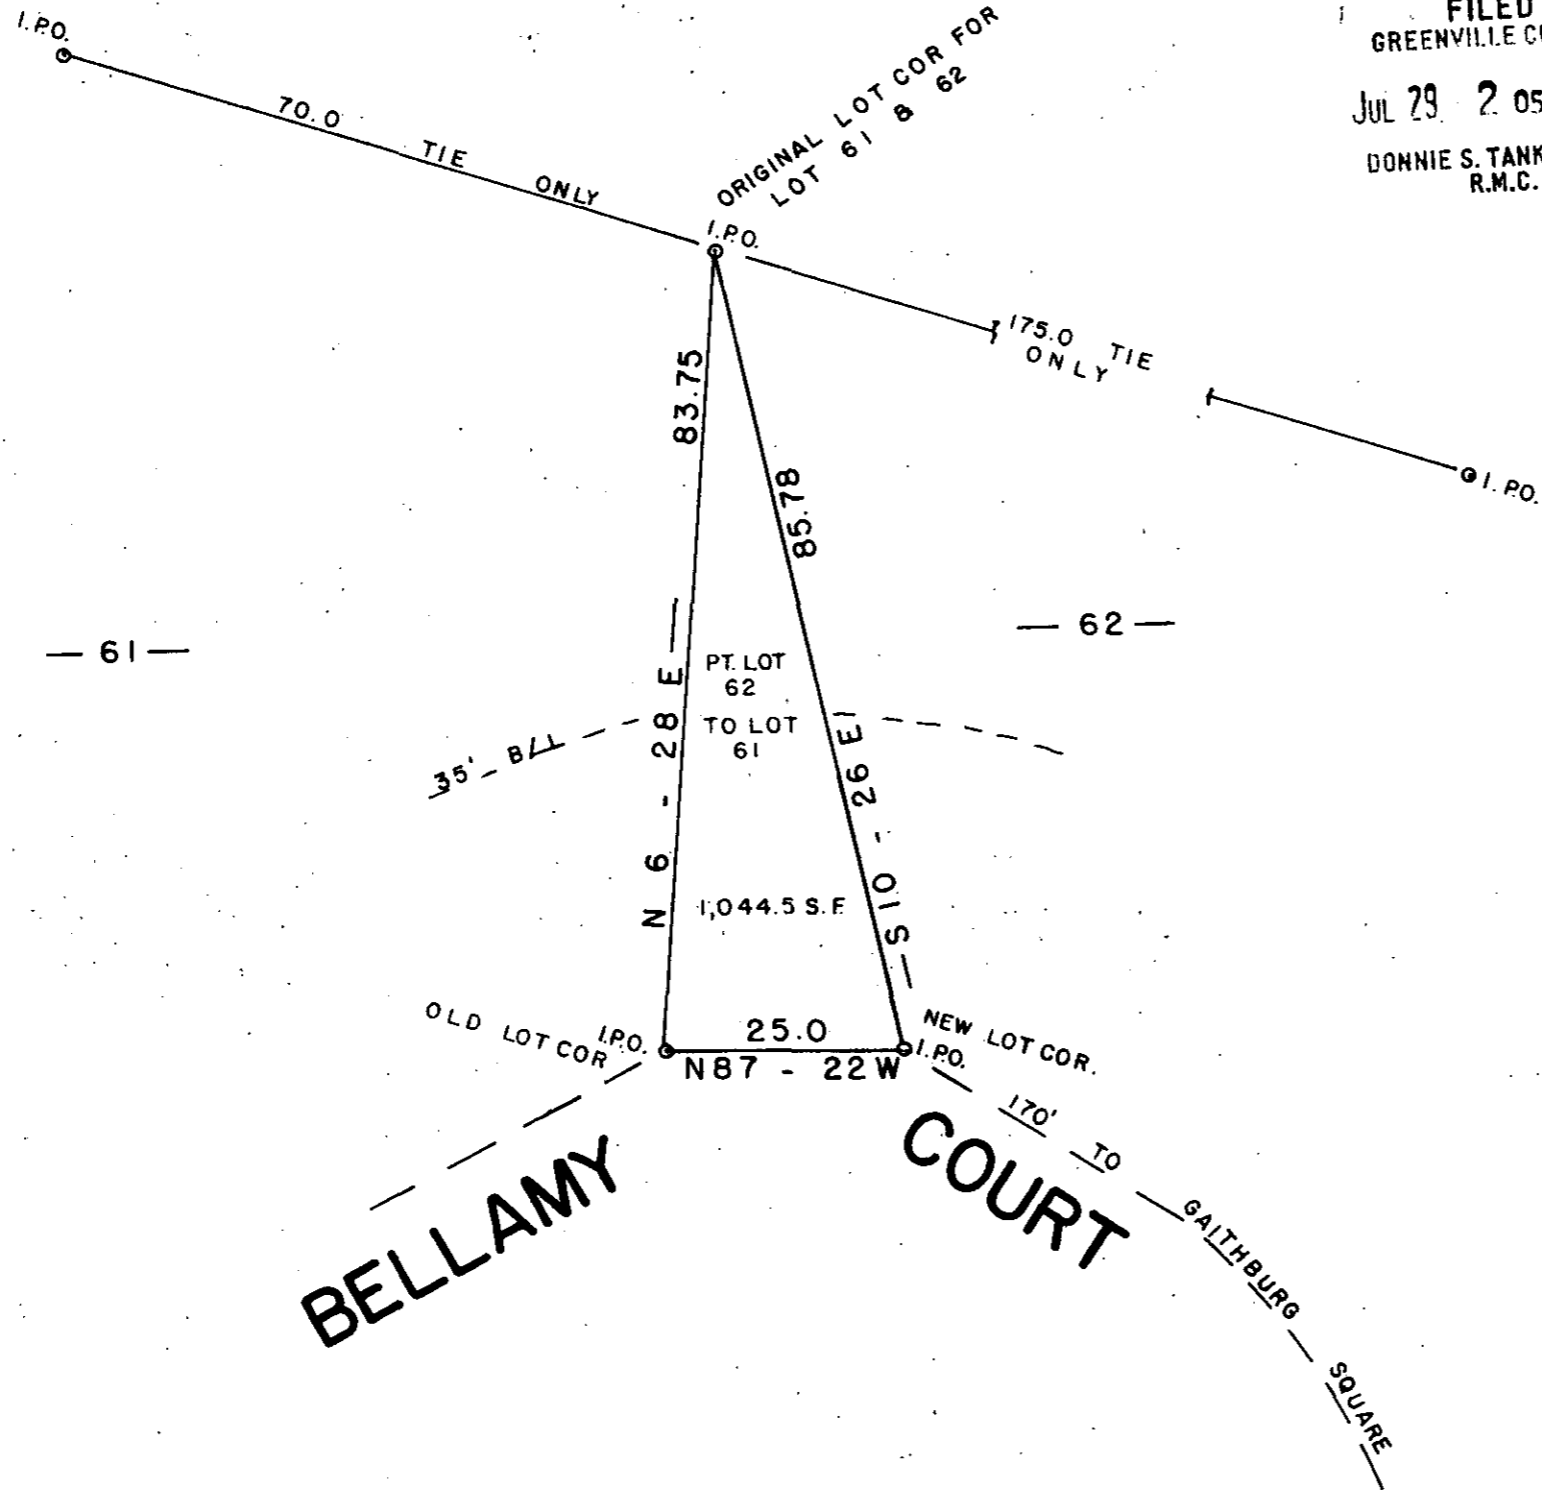

BELLAMY COURT

170' TO GAITHBURG SQUARE

JUL 29 1985

3151
 11-S-53 SURVEY FOR

JESSE L. HARTLEY JR.
 GREENVILLE CO. SOUTH CAROLINA

CHARLES F. WEBB
 REGISTERED
 1577
 LAND SURVEYOR
 SOUTH CAROLINA

I HEREBY CERTIFY THE RATIO OF PERECSON OF THE FIELD SURVEY IS 1/5000 THE AREA WAS DETERMINED BY D M D CALCULATION

I HEREBY CERTIFY THAT THE PROPERTY LINES AND ANY IMPROVMENTS ARE CORRECT AND NO VISIBLE ENCROACHMENTS EXIST UNLESS OTHERWISE SHOWN

THIS PROPERTY IS SUBJECT TO ANY EASEMENTS OR RIGHT OFWAYS OF RECORD OR NOT OF RECORD

THIS IS PRO IS NOT WITHIN A FLOOD HAZARD AREA

REF. PORTION OF LOT 62 EASTGATE VILLAGE
 PLAT BOOK 4X PAGE 31
 B.B.R. 538.13-1-PT.62

WEBB SURVEYING & MAPPING GROUP
 P.O. BOX 4756 - 29608

SCALE 1" = 20 FT.

DATE 3 JUN 85 1985010

UNRECORDED
 5.0000

5-211A