
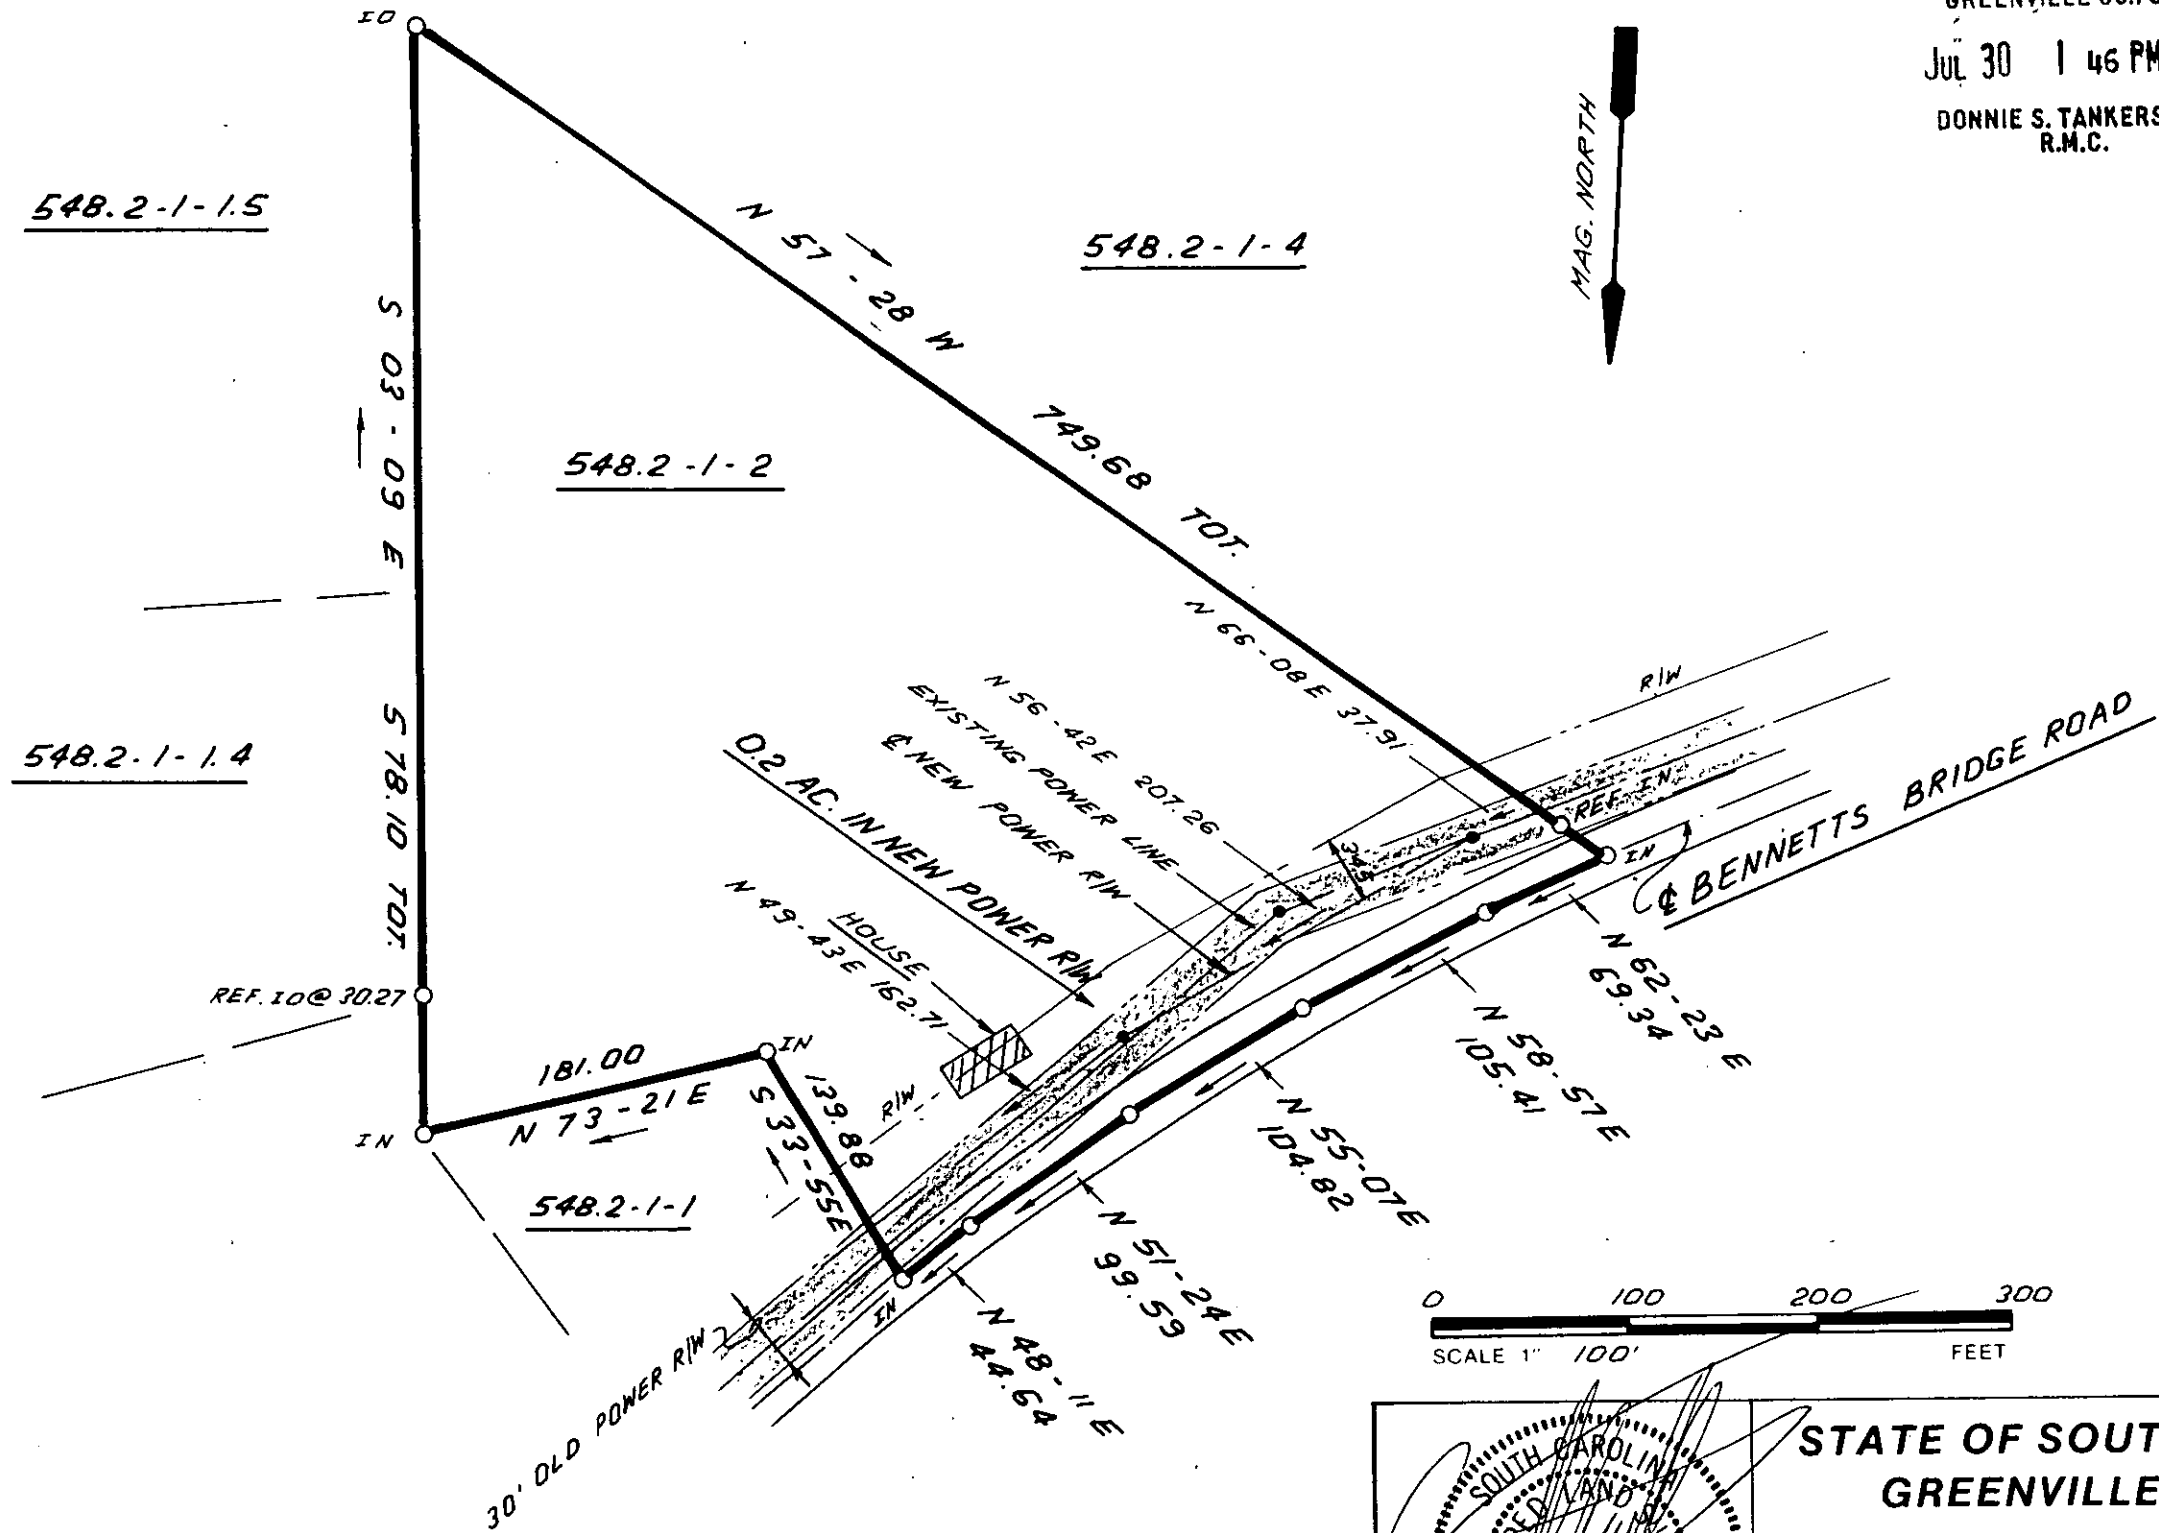


FILED
 GREENVILLE CO., S.C.
 JUL 30 1 46 PM '85
 DONNIE S. TANKERSLEY
 R.M.C.

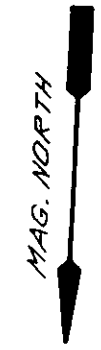

JUL 30 1985

3335 ✓

11-S-56

I HEREBY CERTIFY THAT THE RATIO OF PRECISION OF THE FIELD SURVEY IS 1 5000 AS SHOWN HEREON AND THAT THE AREA WAS DETERMINED BY DMD METHOD.



(Signature)
 REGISTERED LAND SURVEYOR
 JAMES R. FREELAND
 RLS: JAMES R. FREELAND
 NO: 4781

STATE OF SOUTH CAROLINA
 GREENVILLE COUNTY

LAURENS ELECTRIC COOPERATIVE
 TRANSMISSION LINE

EFFIE LEE C. BAYNE TRACT

FREELAND & ASSOCIATES
 Engineers • Land Surveyors
 318 WEST STONE AVENUE.
 GREENVILLE, S.C.
 (803) 271-4924

PLAT BOOK	
DEED BOOK	
TAX MAP	548.2-1-2
PARTY CHIEF	J.E.C.
DRAWN	I.R.
DATE	2-4-85
DWG. NO.	12,100-48