
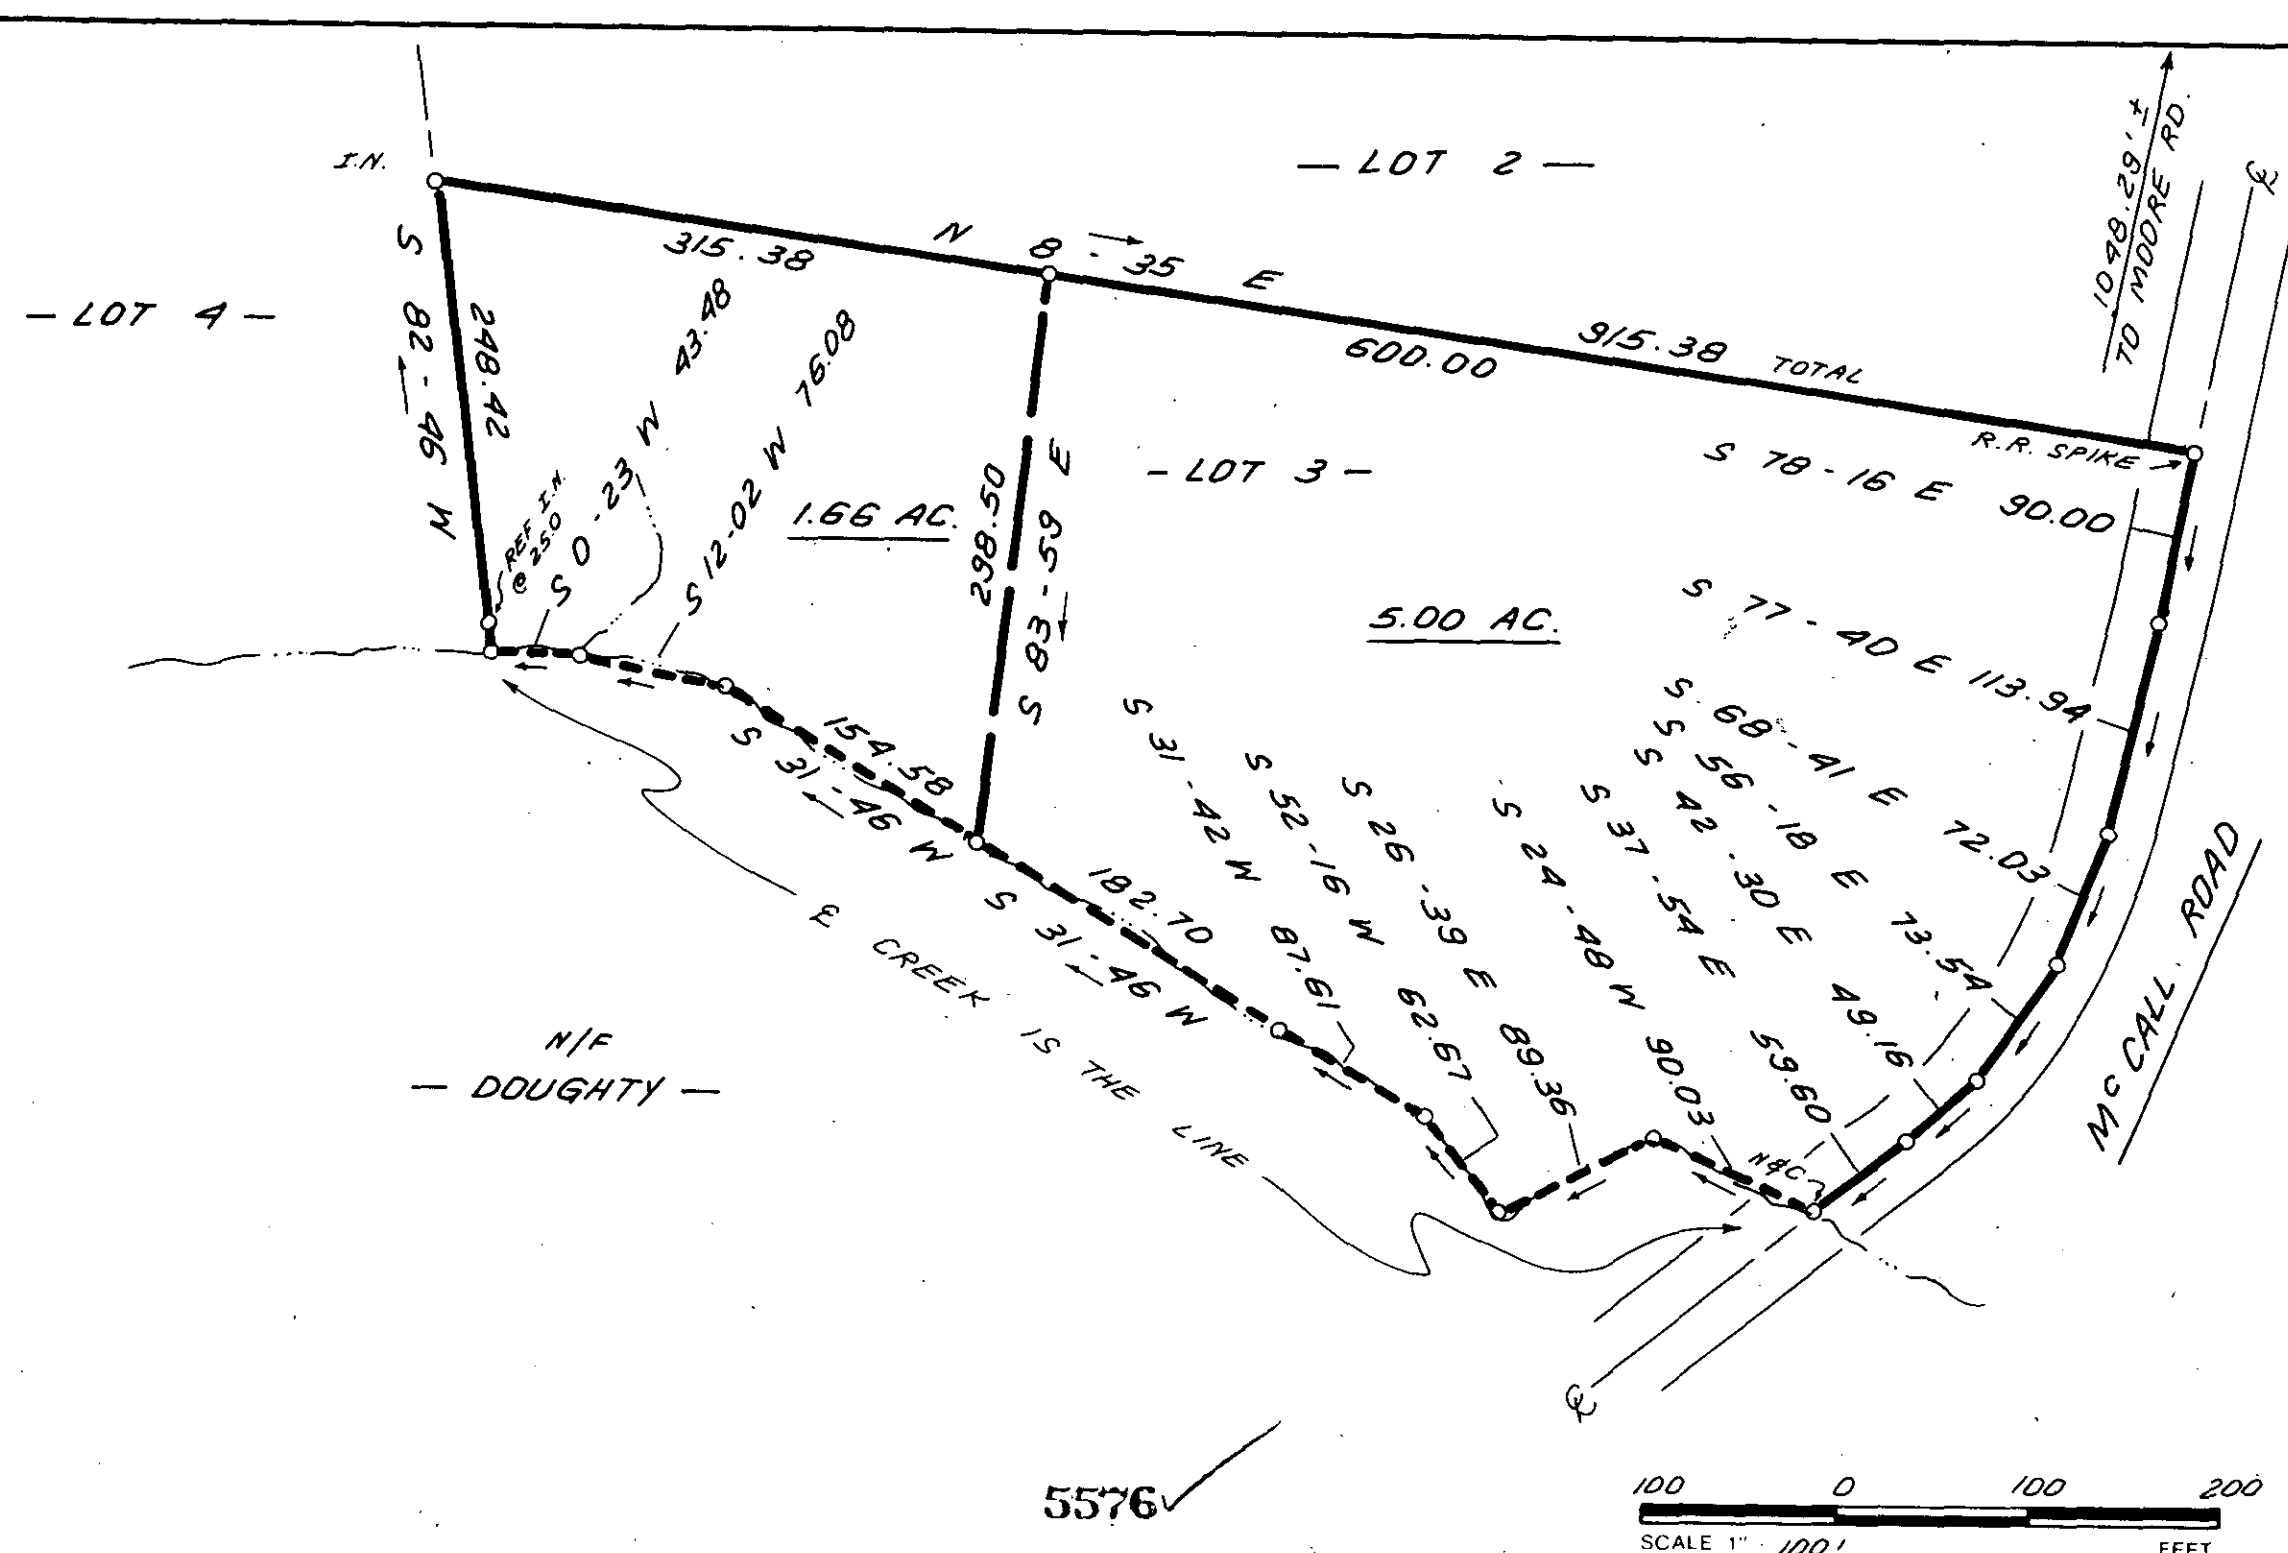


FILED
 GREENVILLE CO., S.C.
 AUG 16 10 32 AM '85
 DONNIE S. TANKERSLEY
 R.H.C.

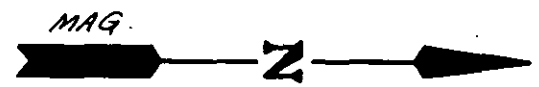

John H. Dwyer 8/16/85
MORTGAGE PLAT


This is not a subdivision. This is a mortgage plat for financial purposes only and is not to be used to transfer property from one owner to another.

REVISED 8-7-85

I HEREBY CERTIFY THAT THE RATIO OF PRECISION OF THE FIELD SURVEY IS 1:5000 AS SHOWN HEREON AND THAT THE AREA WAS DETERMINED BY DMD METHOD.

11-5-92
 AUG 16 1985

5576 ✓

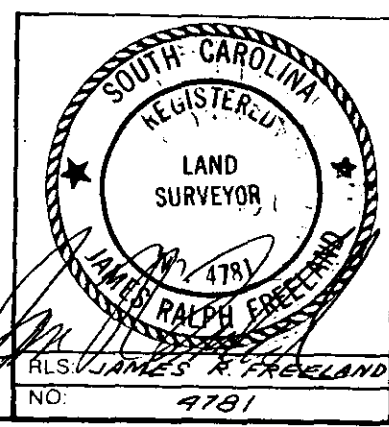

STATE OF SOUTH CAROLINA
 GREENVILLE COUNTY

MCCALL PROPERTY
LOT 3
PROPERTY OF
GENE ROBINSON
MIKE ROBERTSON

FREELAND & ASSOCIATES
 Engineers • Land Surveyors
 318 WEST STONE AVENUE,
 GREENVILLE, S.C.
 (803) 271-4924

PLAT BOOK
DEED BOOK
TAX MAP
PARTY CHIEF J.D.
DRAWN K.E.G.
DATE 7-12-85
DWG. NO. 12117