



PLAT: WALTER BELUE  
 BY THIS OFFICE 4-25-83.

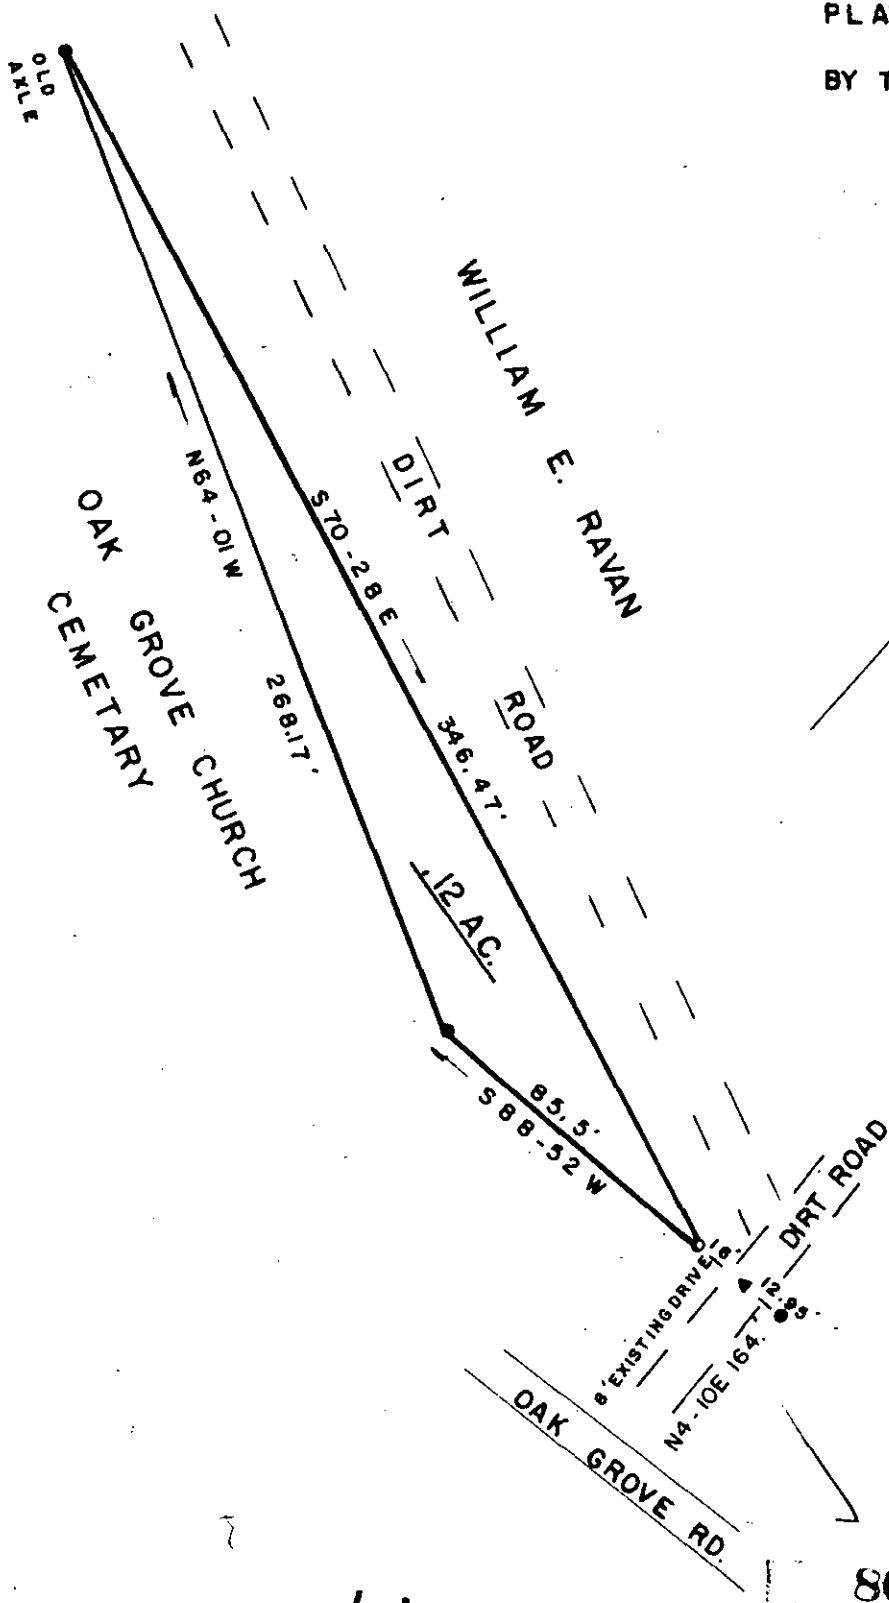

FILED  
 GREENVILLE CO. S.C.  
 JUL 8 2 22 PM '85  
 DONNIE S. JANKERSLEY  
 R.M.C.

JUL 8 1985

11-T-5

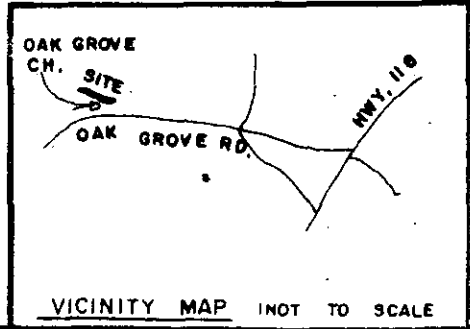

863

SURVEY FOR: WILLIAM E. RAVAN			
LOCATION: NEAR OAK GROVE BAPTIST CHURCH		DRAWN BY: GCA	FIELD: JVG
COUNTY: GREENVILLE	STATE: S. C.	E.C. 1/5,000	AREA BY: DMD
CO. BLK. MAP REF: 625.1-1-14	D.B. REF: 48 P. 45	P.B. REF: P.	
DATE: MAY 28, 1985	SCALE: 50 0 50 100		

SURVEYED BY:  
 JAMES V. GREGORY, R.L.S.  
 ROUTE 3  
 CAMPOBELLO, S.C. 29322

*James V. Gregory*

REGISTRATION NO. 6329  
 MEMBER S.C. SOCIETY OF REGISTERED LAND SURVEYORS.

○ IRON PIN SET      ▲ NAIL  
 ● IRON PIN FOUND

3.00 PLAT NO. 21801