



MELISSA COX LAWTON

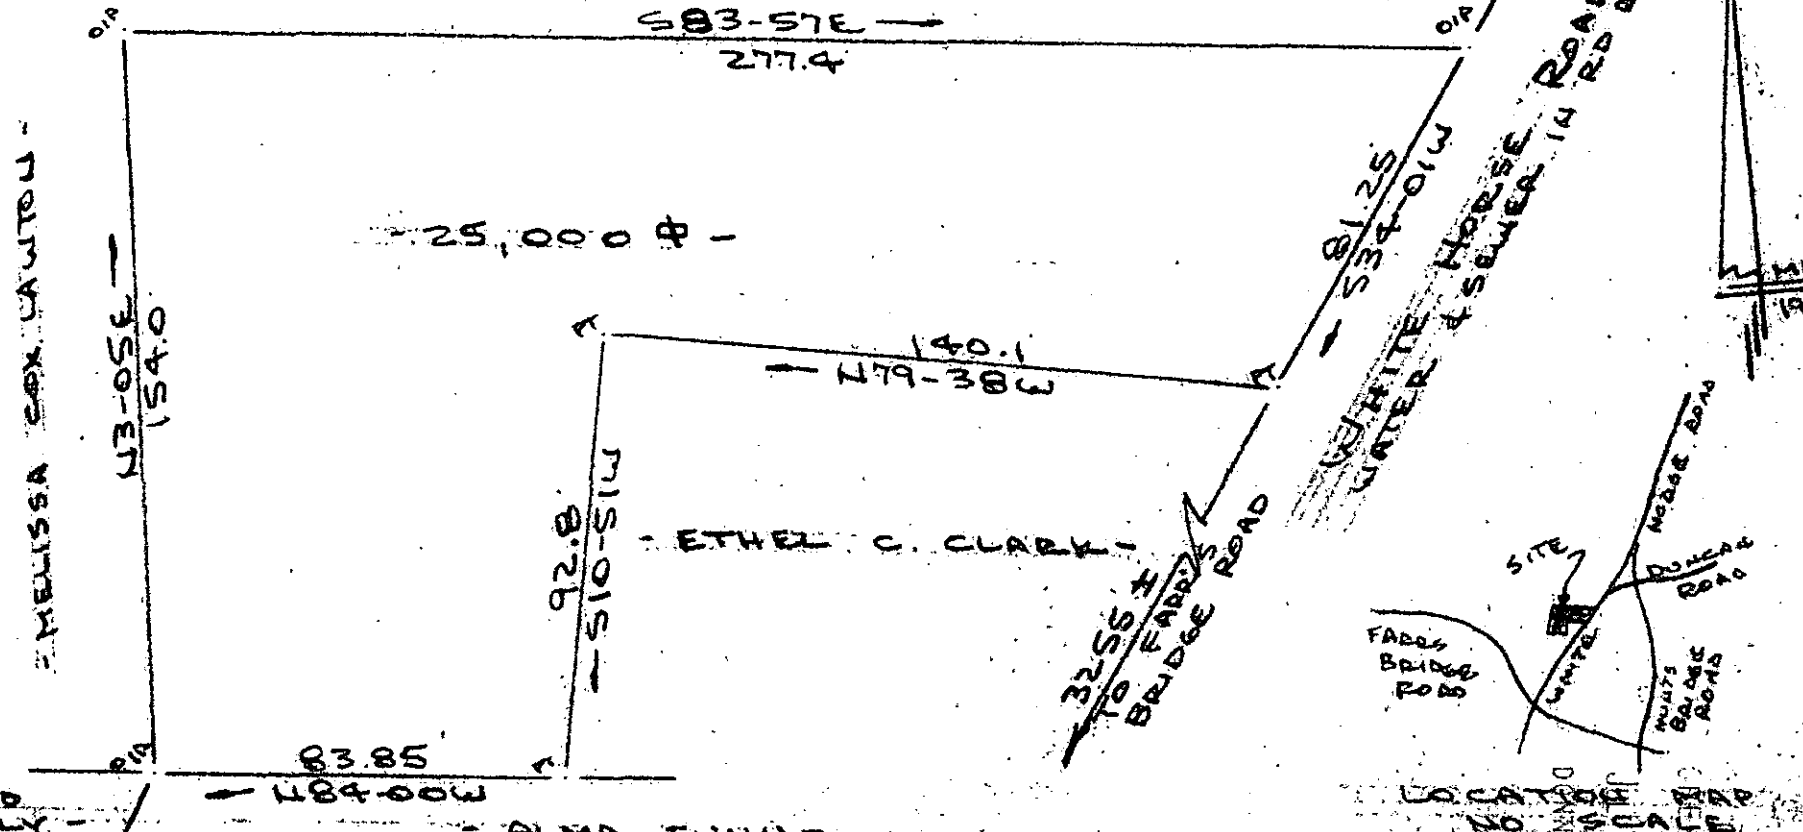

SURVEY FOR  
 ETHEL C. CLARK  
 NEAR GREENVILLE, GREENVILLE CO., S.C.  
 SCALE: 1"=40' 2 JULY 1985

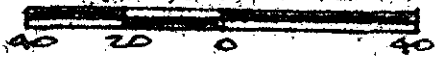

FILED  
 GREENVILLE CO. S.C.  
 JUL 11 11 19 AM '85  
 DANIEL S. HARRISLEY  
 R.M.C.

I Certify That The Ratio Of Precision Of The Field Survey  
 Is 1/5000 As Shown Hereon And That The Area  
 Determined By D.M.D. Method Of Area Calculations

JUL 11 1985

JUL 11 1985

1307

11-T-14

CAROLINA SURVEYING CO  
 112 MAINLY ST.  
 GREENVILLE, S.C.

*R. B. Bruce*  
 R. B. BRUCE R.L.S. 1952

Recordable Plat

MICROFILMED