


FILED
GREENVILLE CO., S.C.

FILED
JUL 19 11 18 AM '85

DONNIE S. TANKERSLEY
R.M.C.

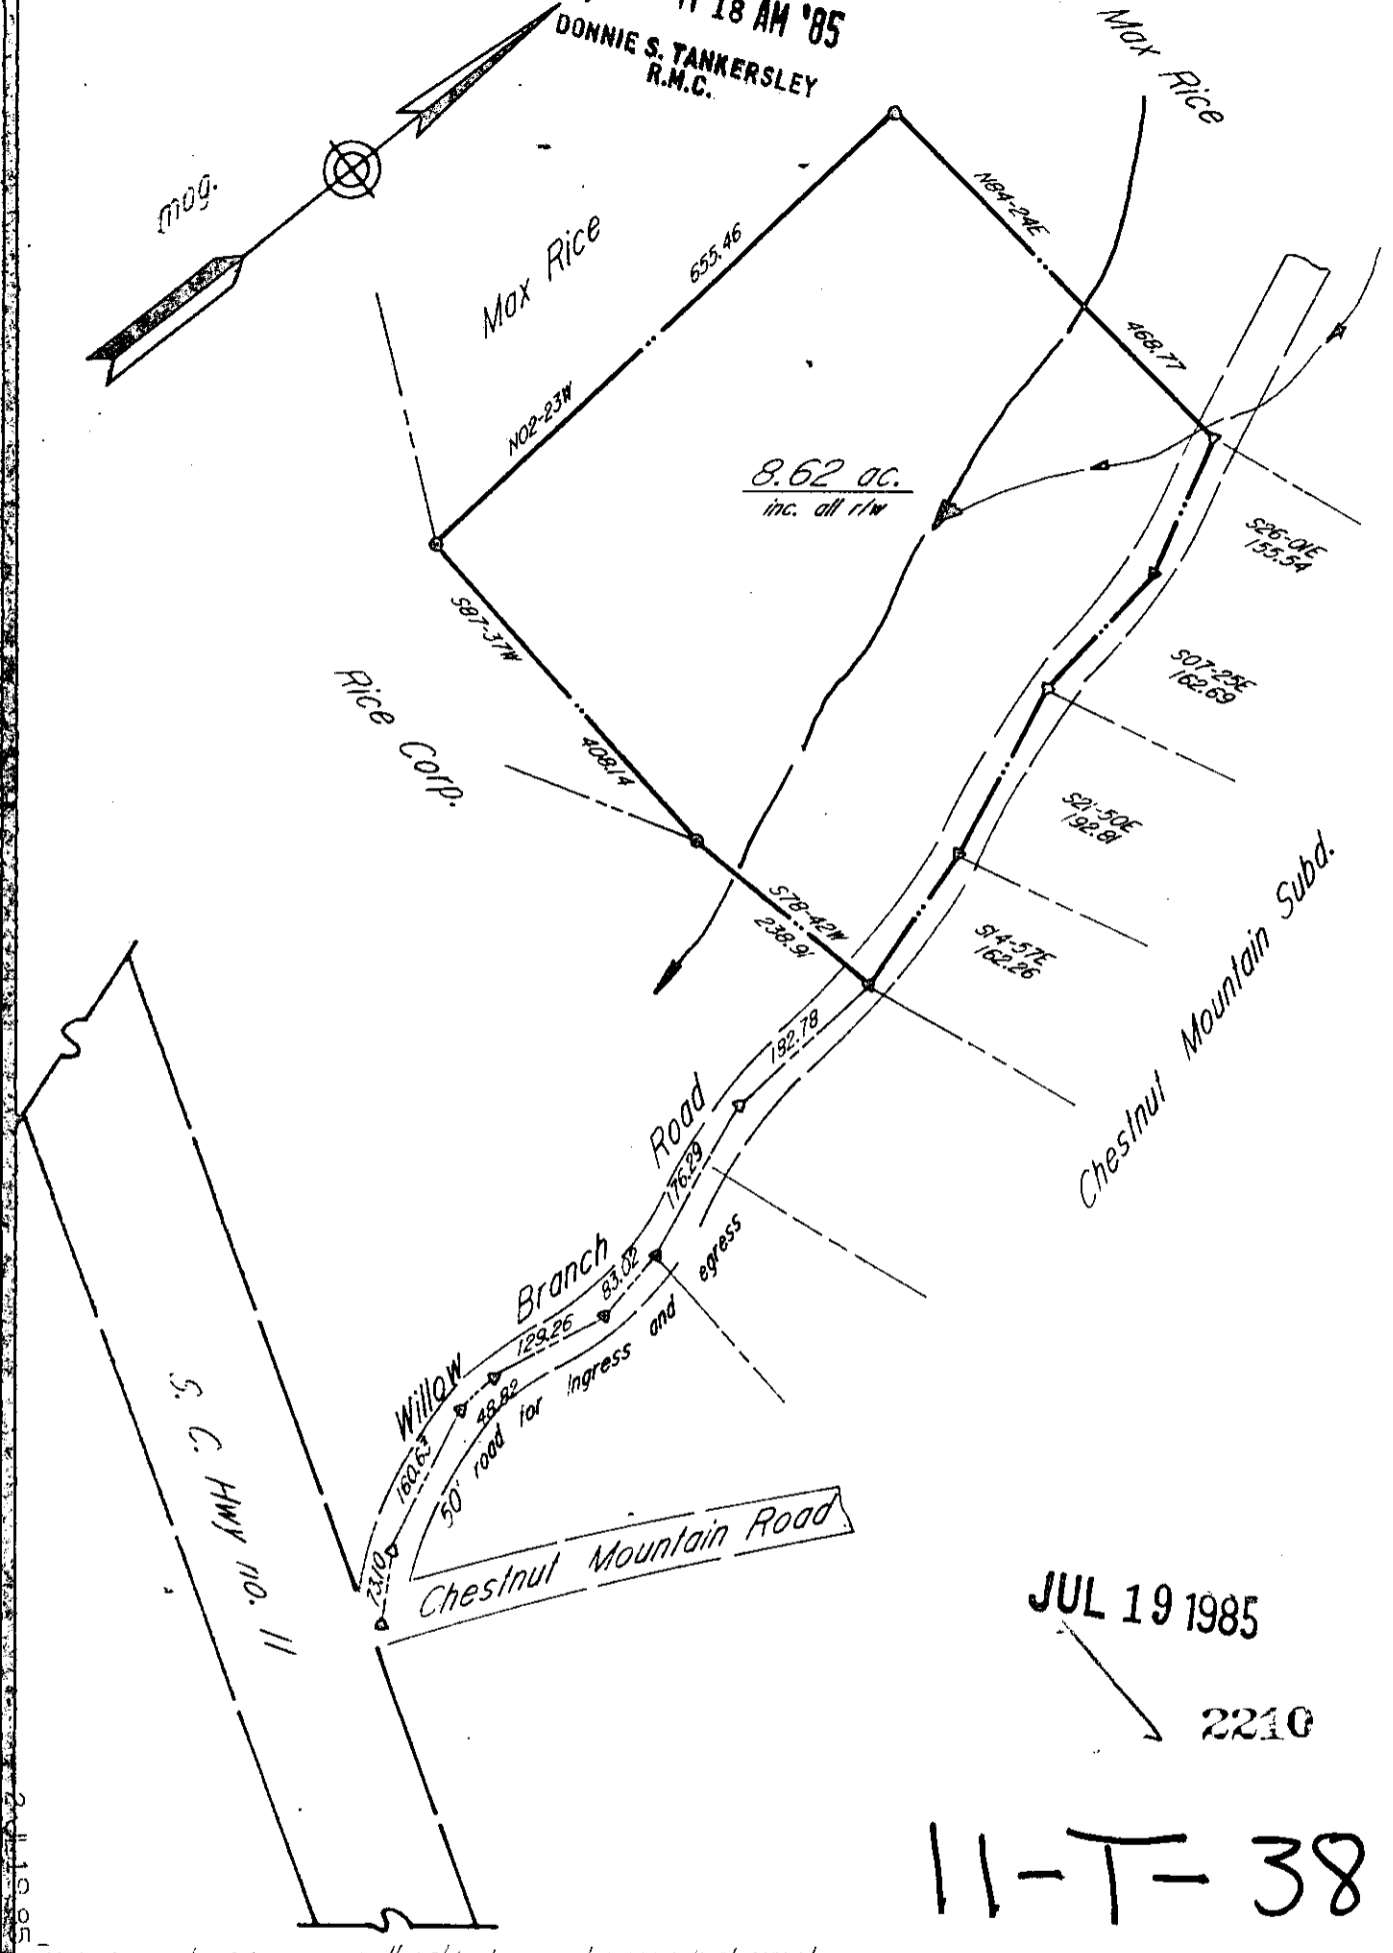

JUL 19 1985

2210

11-T-38

subject to any and all rights-of-way, and easements of record

Survey For <u>Bruce G. Parris</u>		Legend Olds New ○ ——— ○ ——— Iron Pin △ ——— △ ——— Nail & Cap □ ——— □ ——— As Noted	Seal I hereby certify that the ratio of precision of the field survey is 1:7500, as shown hereon, and the survey units determined by NAD 83 standard of area.
County Greenville	Robert R. Spearman REGISTERED SURVEYOR 3615 P.O. Box 6, Easley, SC 29641 (803) 859-2309	Robert Spearman	
Date 24-08-85	Graphic Scale 0 100 200		