



MICROFILMED

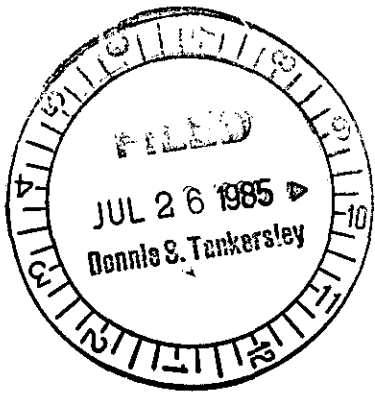

JUL 26 1985

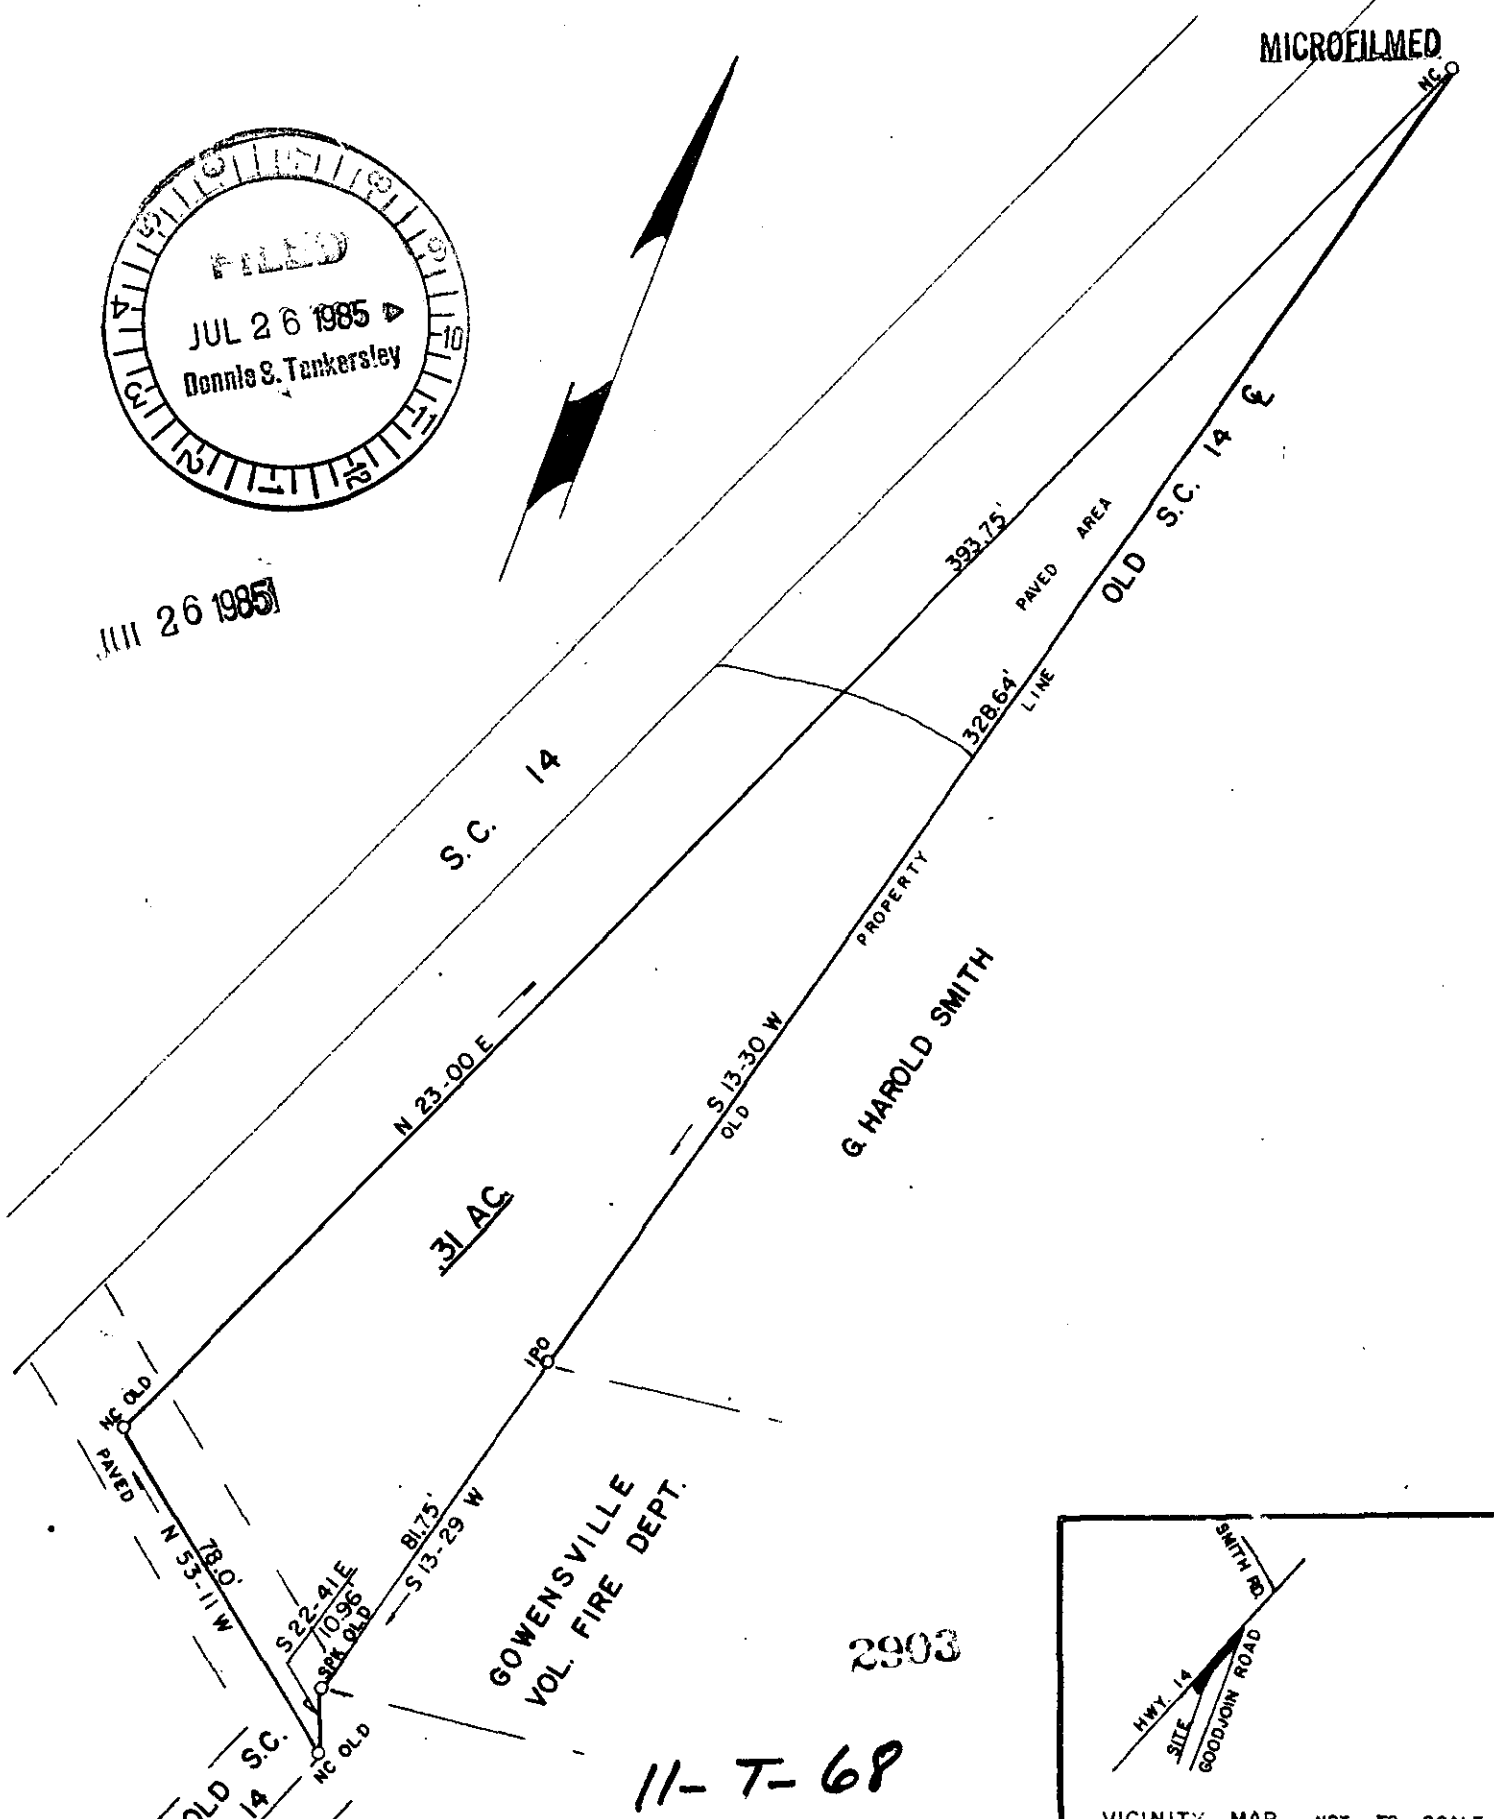


G HAROLD SMITH

GOWENSVILLE VOL. FIRE DEPT.

31 AC

2903

11-T-68

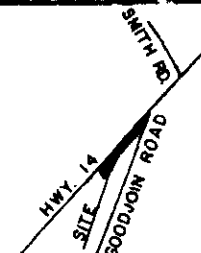

VICINITY MAP NOT TO SCALE

SURVEY FOR:				SURVEYED BY:			
G. HAROLD SMITH & MYRTLE P. SMITH				JAMES V. GREGORY, R.L.S.			
LOCATION:				DRAWN BY:		FIELD:	
NEAR GOWENSVILLE				LG		AF	
COUNTY:		STATE:		E.C.		AREA BY:	
GREENVILLE		S. C.		1/4,800		DMD	
CO. BLK. MAP REF:		D.B. REF.:		P.B. REF.:			
621.1-1-12		619 .p. 174 522 .p. 336		.P.			
DATE:		SCALE:					
JULY 2, 1985		40 0 40 80					
<ul style="list-style-type: none"> ○ IRON PIN SET ● IRON PIN FOUND 				300		BLAT NO: 1B01	

REGISTRATION NO. 6329
MEMBER S.C. SOCIETY OF REGISTERED LAND SURVEYORS.

