


MICROFILMED

PINE FOREST DRIVE
WATER IN ST R/W

FILED
GREENVILLE CO., S.C.

JUL 26 11 57 AM '85

DONNIE STANKERSLEY
REC.

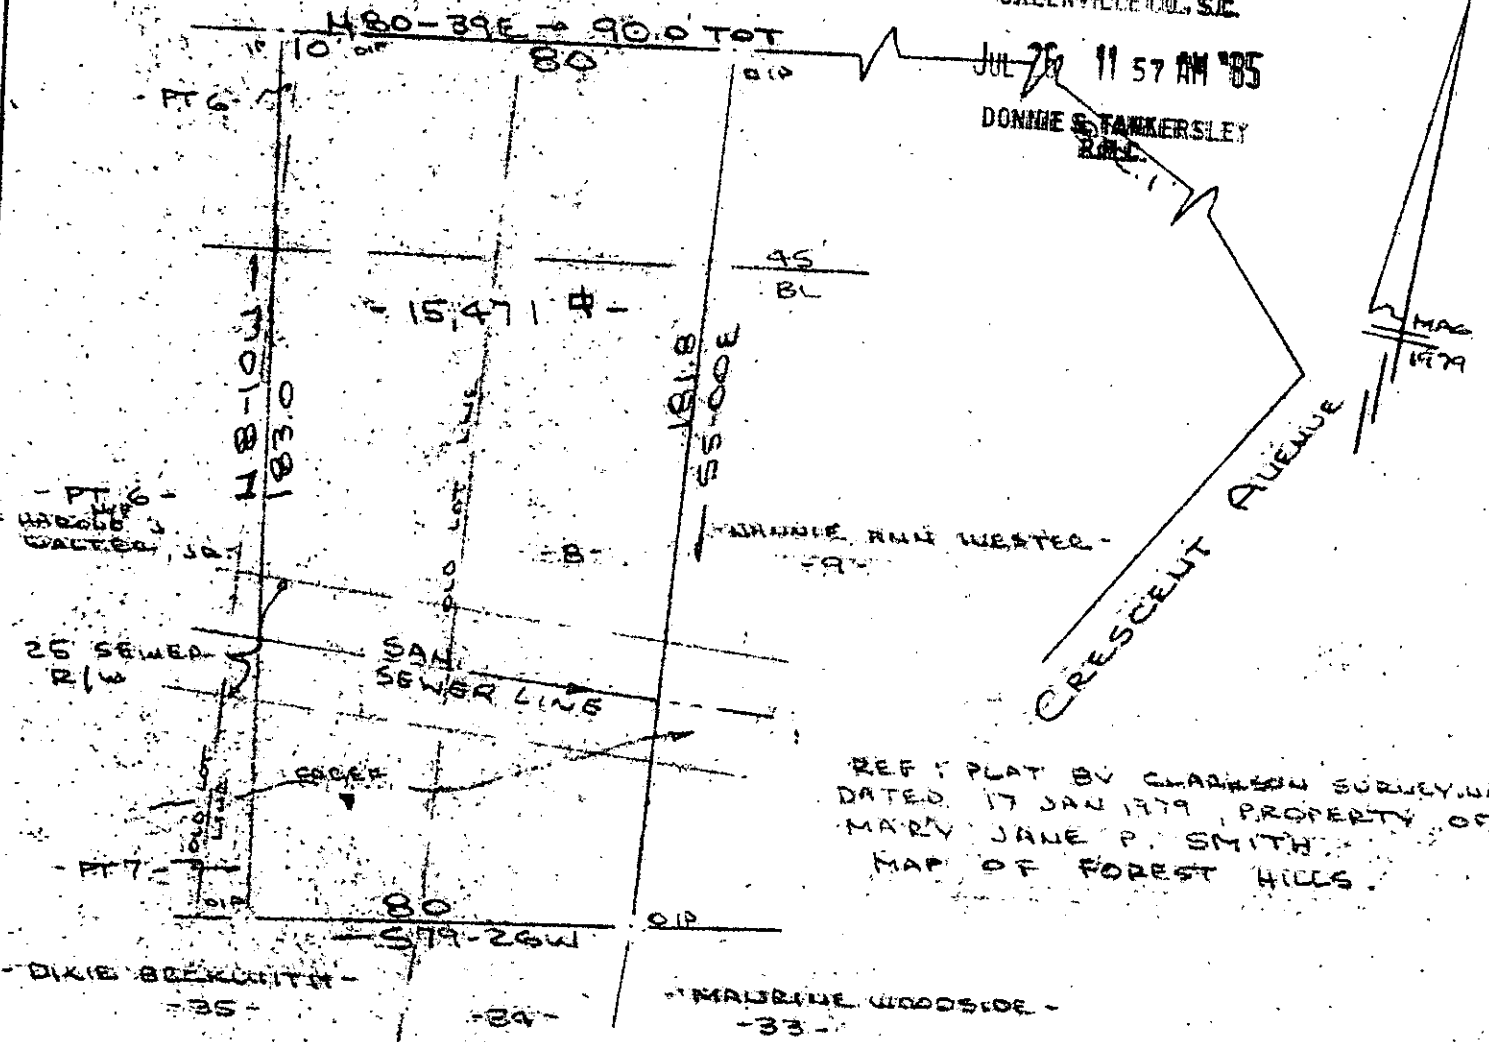


REF PLAT BY CLARSON SURVEYING
DATED 17 JAN 1979, PROPERTY OF
MARY JANE P. SMITH
MAP OF FOREST HILLS

SURVEY FOR
CHARLES C. MICKEL
GREENVILLE, S.C.

SCALE: 1"=40' 20 FEB 1985

REVISED 13 MAR 1985

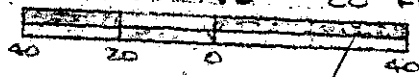


2997 ✓ 11-T-72 JUL 26 1985

I Certify That The Ratio Of Precision Of The Field Survey
Is 1/10,000 As Shown Hereon And That The Area
Determined By D.M.D. Method Of Area Calculations

R. B. Bullock
R.L.S. #1957

CAROLINA SURVEYING CO.
112 MAIN ST.
GREENVILLE, S.C.

Recordable Plat

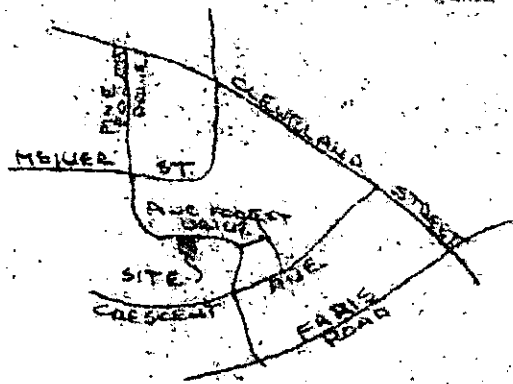

LOCATION MAP
NO. SCALE