


109

MICROFILMED

MAG.

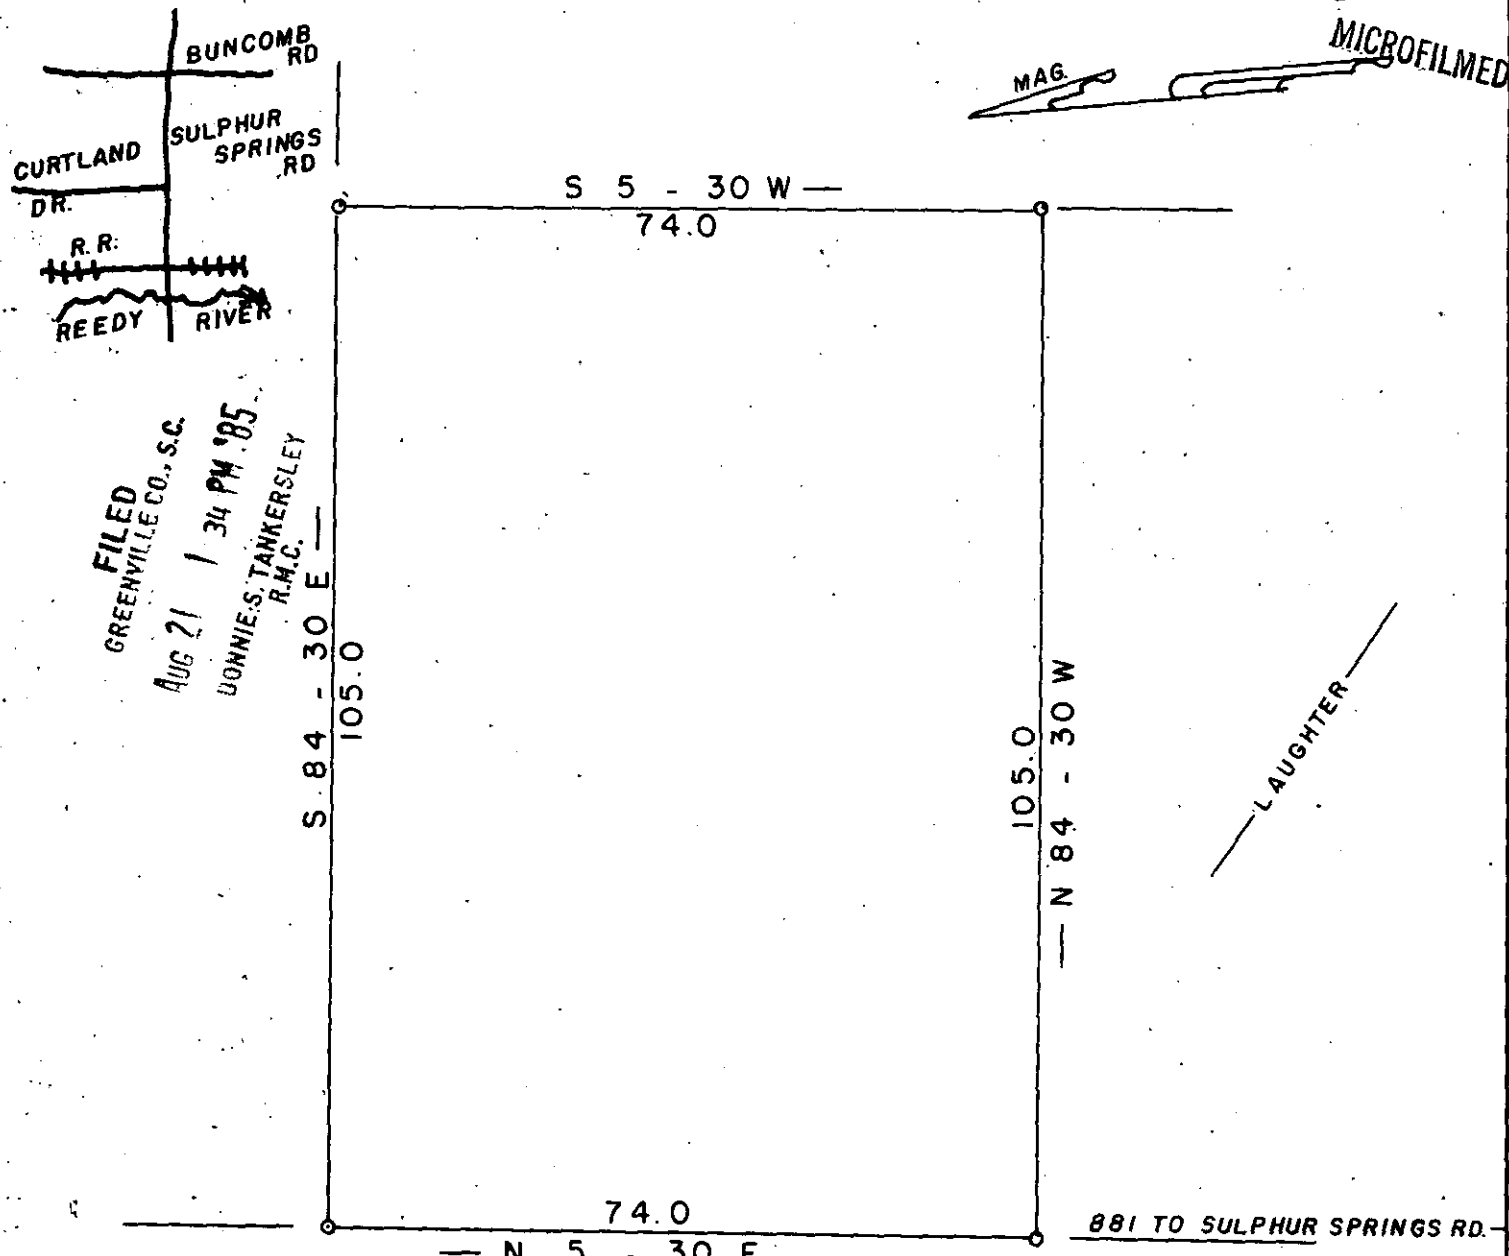

FILED
 GREENVILLE CO., S.C.
 AUG 21 1 34 PM '85
 BONNIE S. TANKERSLEY
 R.M.C.

COURTLAND DRIVE

AUG 21 1985

11-2-92


COMPOSITE SURVEY FOR

6110 ✓

JERRY LAUGHER
ELANE LAUGHER


GREENVILLE CO. SOUTH CAROLINA

WEBB SURVEYING & MAPPING GROUP
P.O. BOX 4756 - 29608

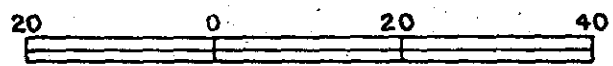

SCALE 1" = 20 FT.
DATE AUG 21 1985

REF. OUT OF LOT 7
HIGHVIEW ACRES
PLAT BOOK 0 PAGE 123 TO

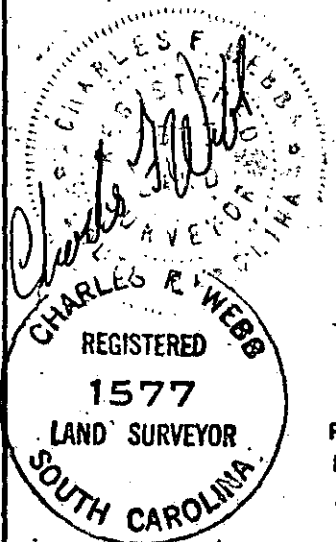

THE PRINT MACHINE, INC. N60941

3.0000