
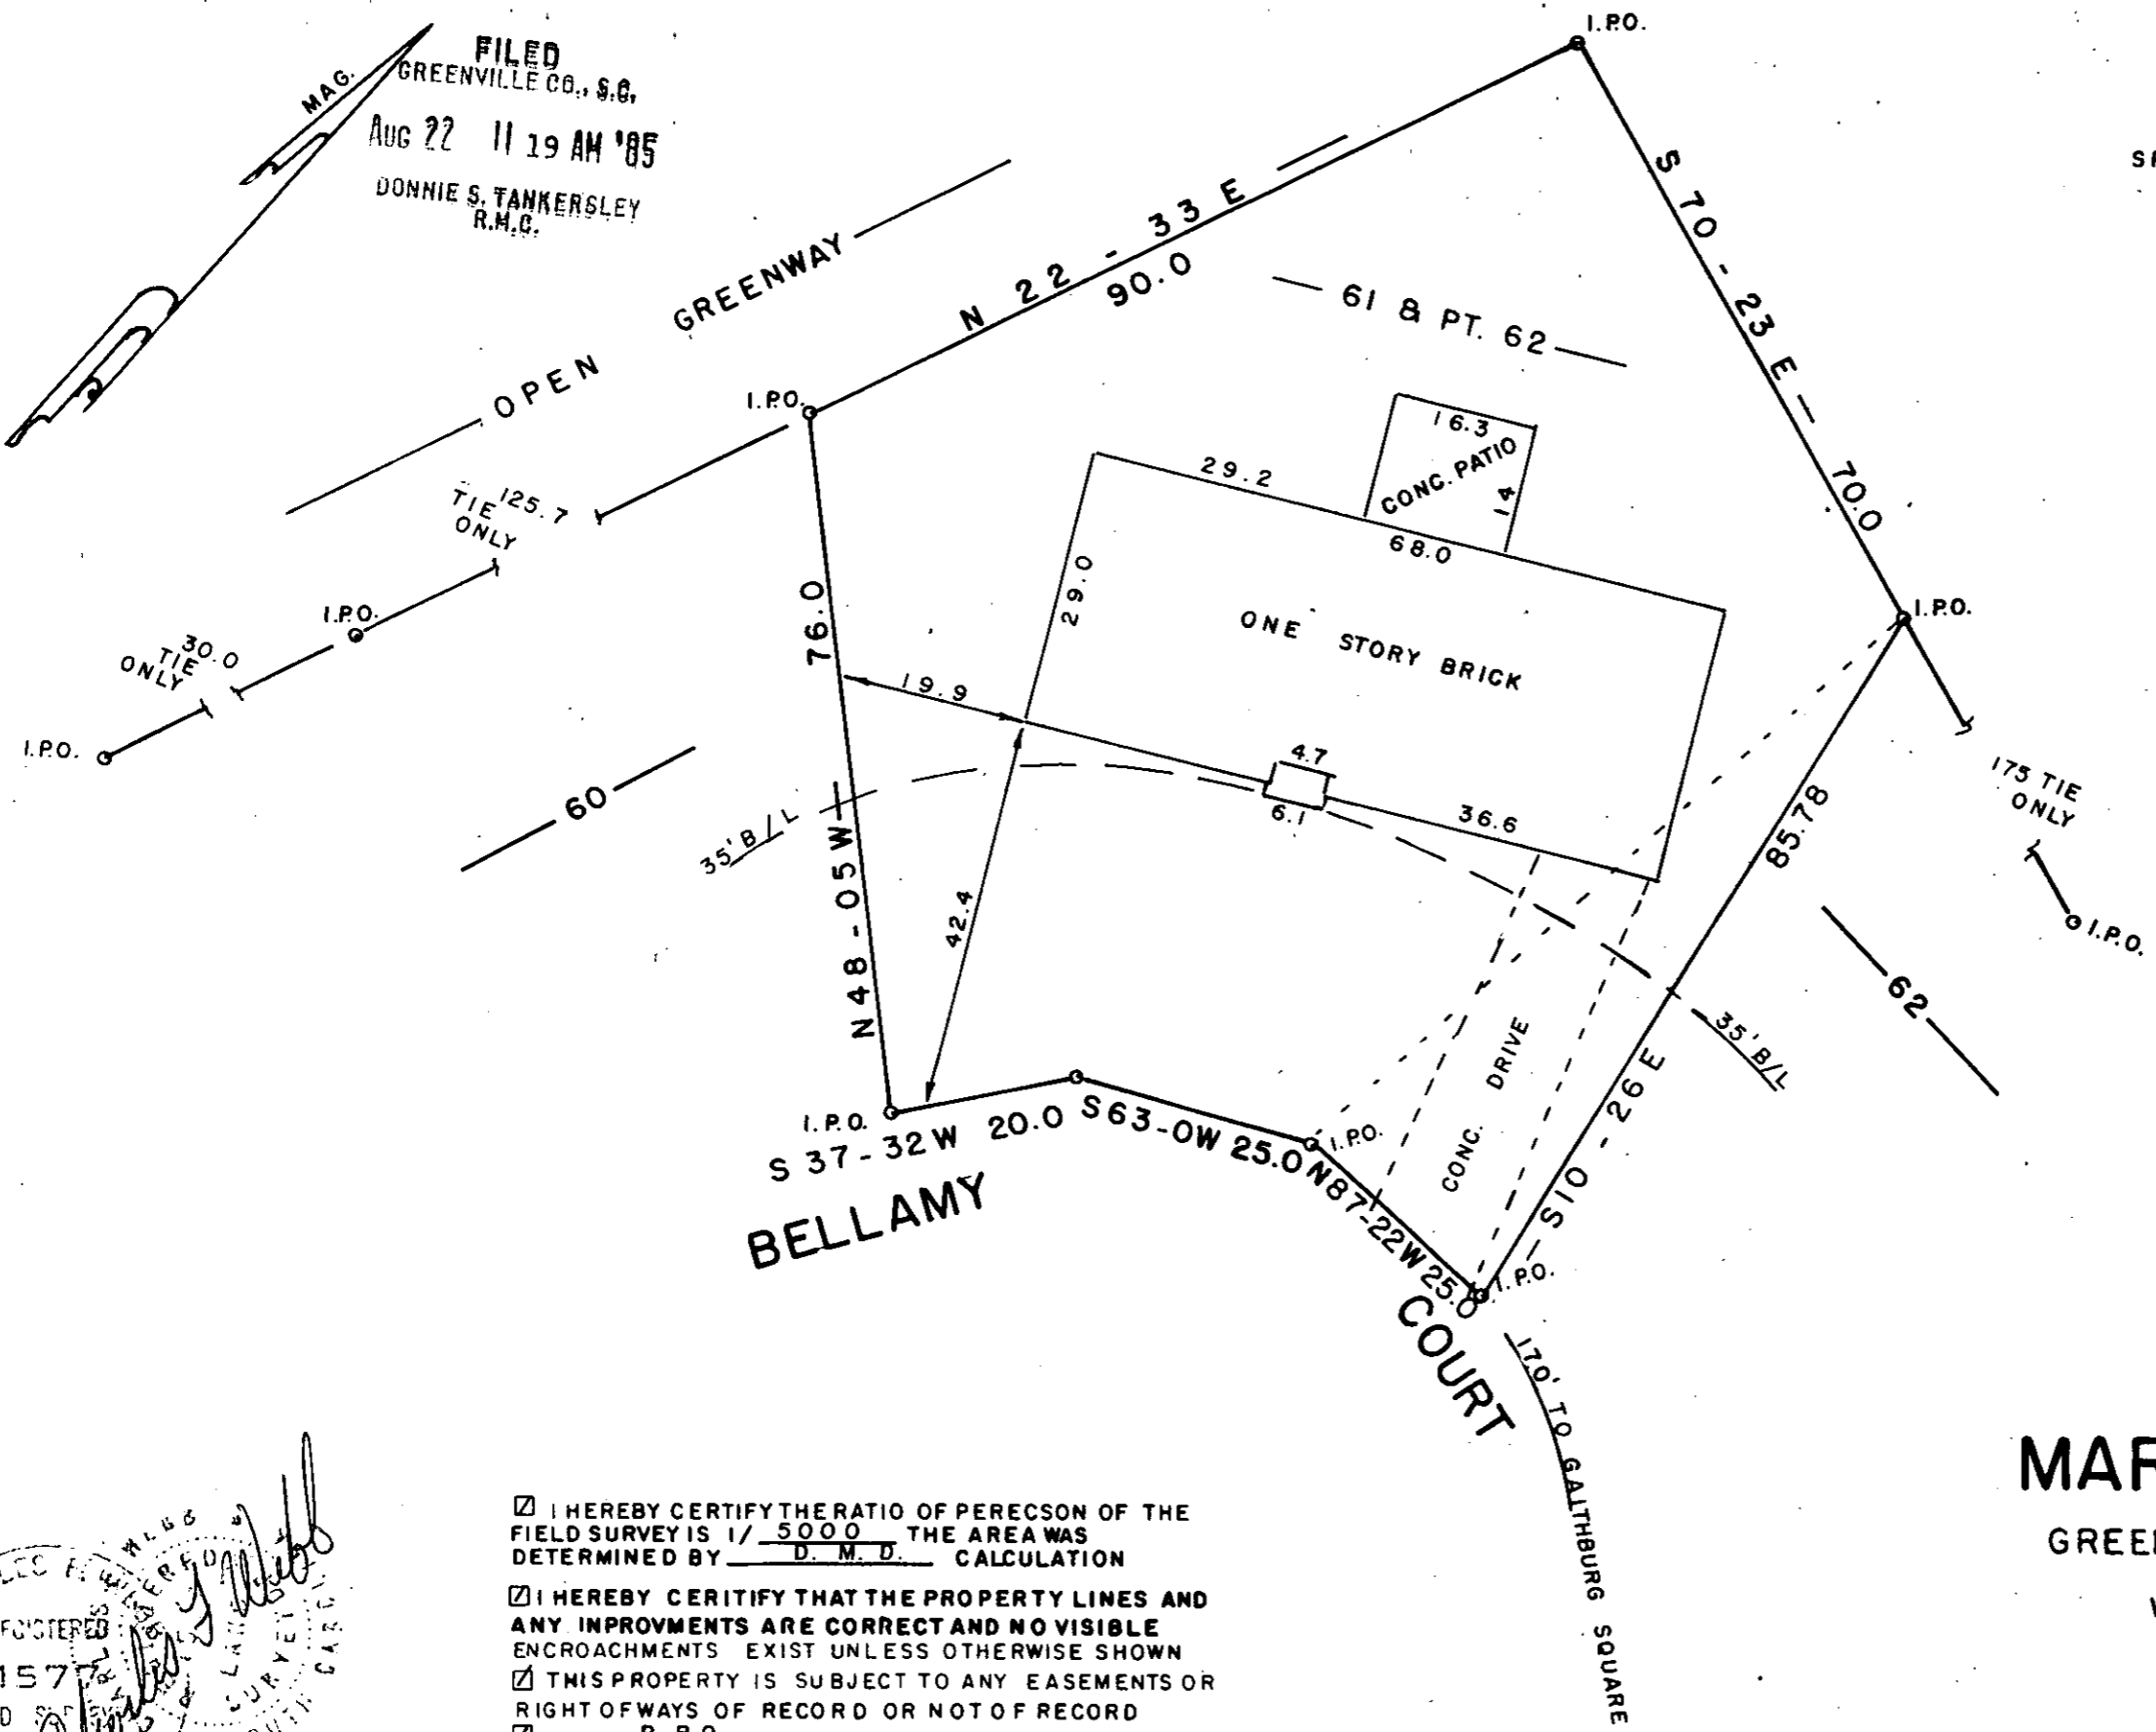


FILED
 GREENVILLE CO., S.C.
 AUG 22 11 19 AM '85
 DONNIE S. TANKERSLEY
 R.M.C.

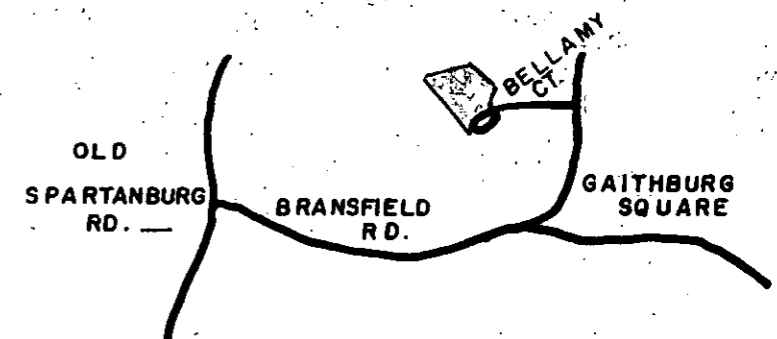

AUG 22 1985

11-V-6

6256


SURVEY FOR

MARGARET M. EMERSON

GREENVILLE CO. SOUTH CAROLINA

WEBB SURVEYING & MAPPING GROUP

P.O. BOX 4756 - 29608

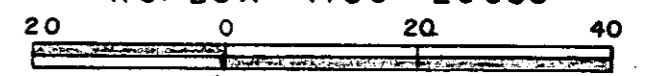

SCALE 1" = 20 FT.

DATE JUNE 1985

MICROFILMED

- I HEREBY CERTIFY THE RATIO OF PERECSON OF THE FIELD SURVEY IS 1/ 5000 THE AREA WAS DETERMINED BY D. M. D. CALCULATION
- I HEREBY CERITFY THAT THE PROPERTY LINES AND ANY IMPROVMENTS ARE CORRECT AND NO VISIBLE ENCROACHMENTS EXIST UNLESS OTHERWISE SHOWN
- THIS PROPERTY IS SUBJECT TO ANY EASEMENTS OR RIGHT OFWAYS OF RECORD OR NOT OF RECORD
- THIS P. R. O. IS NOT WITHIN A FLOOD HAZARD AREA

REF PLAT BOOK 4 X PAGE 31
 B.B.R. 538.13 - 1 - 61 & PT. 62



THE PRINT MACHINE, INC. N56984

500 8 53180211B