


MICROFILMED

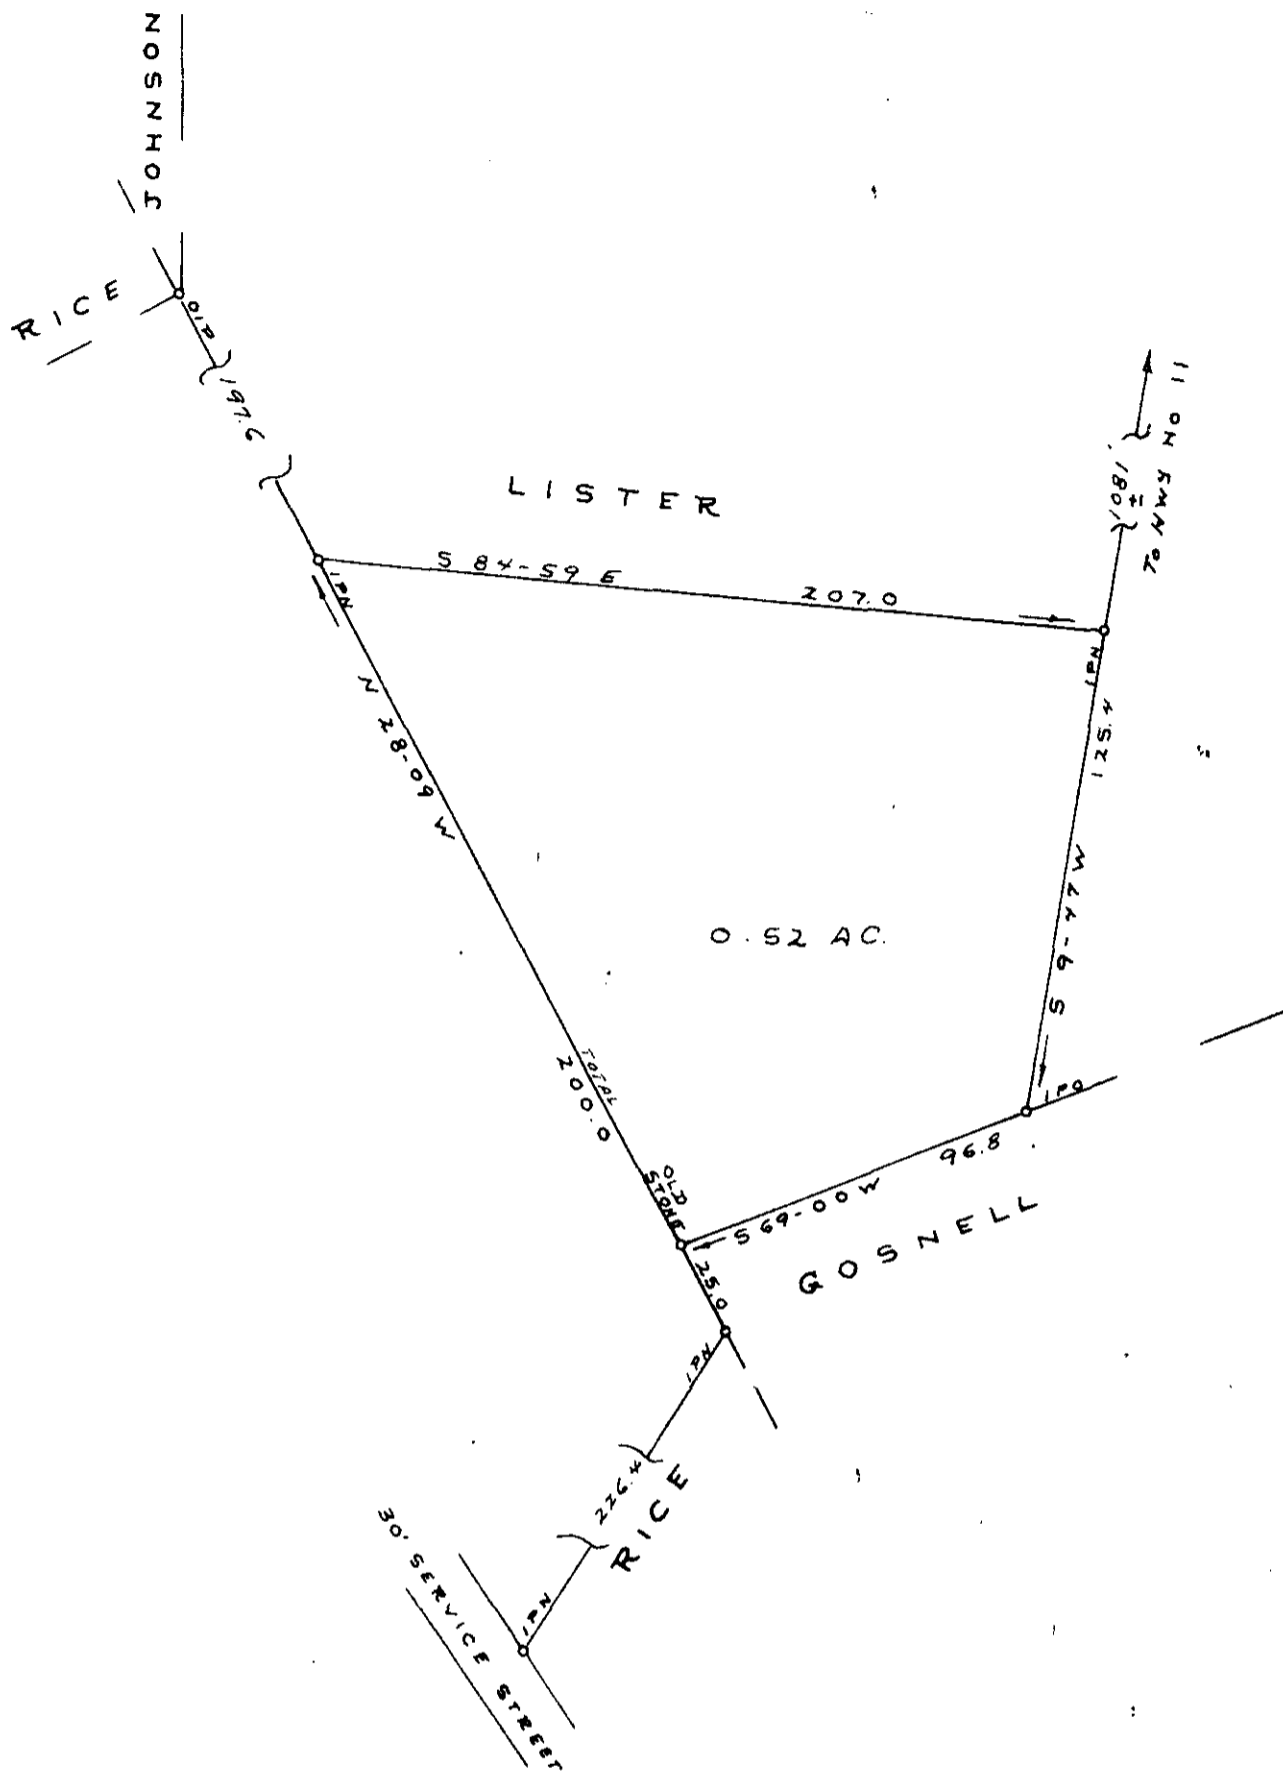

FILED
 GREENVILLE CO., S.C.
 AUG 22 4 05 PM '85
 DONNIE S. TANKERSLEY
 R.M.C.

SURVEY FOR
JOHNNY L. HOWARD

NEAR LOOK UP LODGE GREENVILLE CO.

SOUTH CAROLINA

AUG 12, 1985

AUG 22 1985

11-V-12


6318 ✓

I hereby certify that the Ratio of Precision of the Field Survey is 1:3700 As Shown Hereon And The Area Was Determined By Computer.

Jeffery M. Plumblee
 SURVEYOR
 STATE OF SOUTH CAROLINA
 LICENSE NO. 7881

50 25 0 25 50 100

SCALE 1" = 50'


JEFFERY M. PLUMBLEE, INC.
 LAND SURVEYING
 P. O. BOX 788
 TRAVELERS REST S. C. 29690 (803) 834-4426