
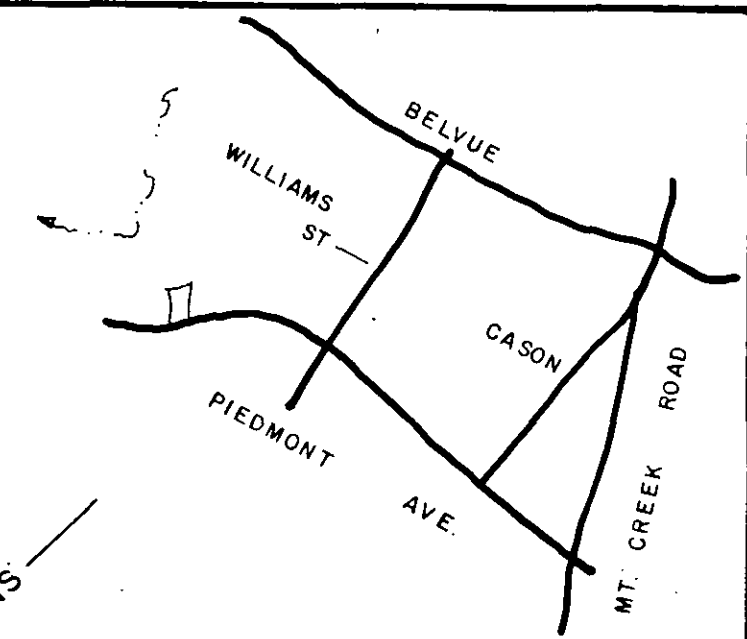
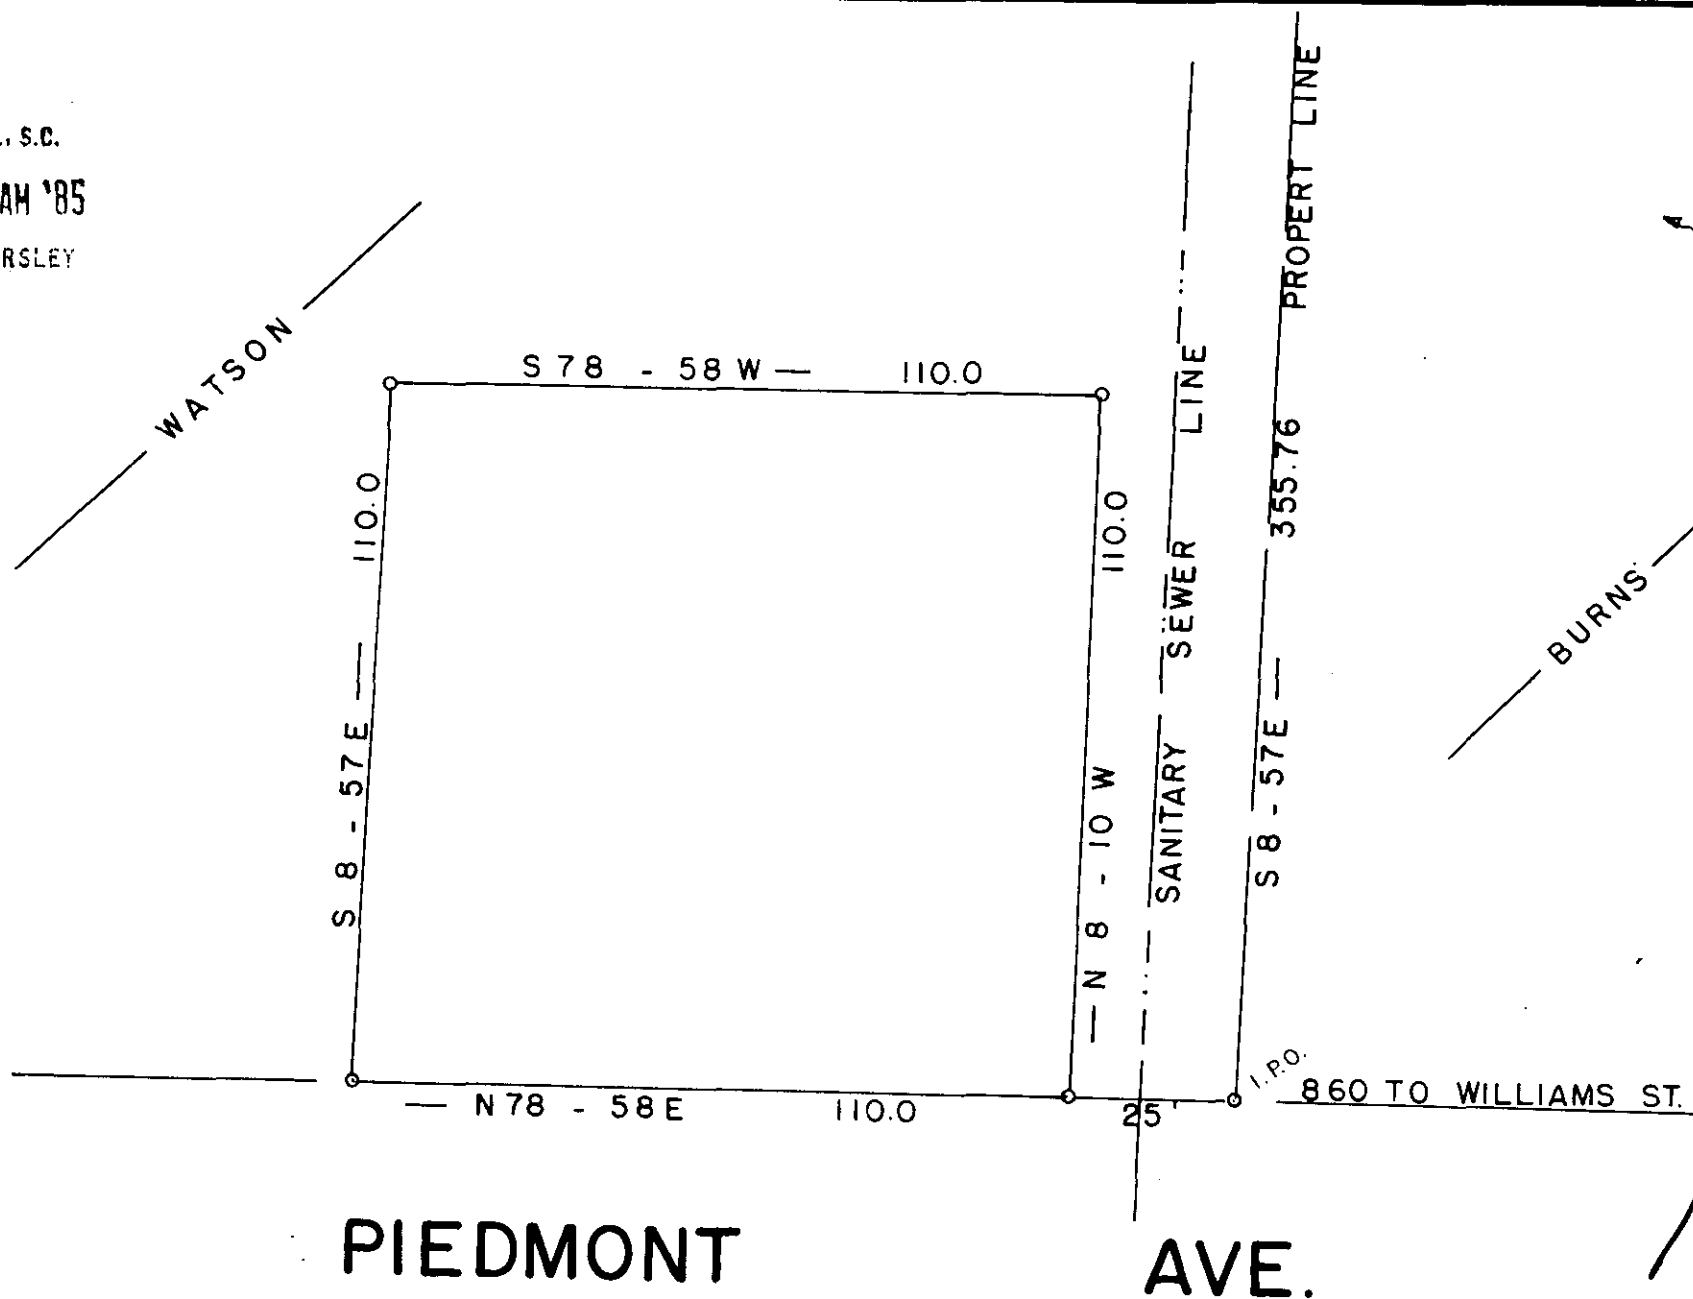


FILED  
 GREENVILLE CO., S.C.  
 AUG 26 11 08 AM '85  
 DONNIE S. TANKERSLEY  
 R.M.C.

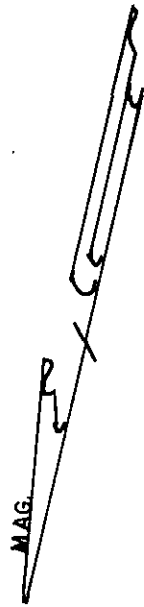

✓ 6641

11-V-15

PIEDMONT AVE.

AUG 26 1985

SURVEY FOR

**JOHN L. WATSON**  
 GREENVILLE CO. SOUTH CAROLINA

WEBB SURVEYING & MAPPING GROUP  
 P.O. BOX 4756 - 29608



SCALE 1" = 30 FT.

DATE 3 AUG 1985 C46

5.0000

MICROFILMED

- I HEREBY CERTIFY THE RATIO OF PERECSON OF THE FIELD SURVEY IS 1/8500 THE AREA WAS DETERMINED BY D M D CALCULATION
- I HEREBY CERTIFY THAT THE PROPERTY LINES AND ANY IMPROVMENTS ARE CORRECT AND NO VISIBLE ENCROACHMENTS EXIST UNLESS OTHERWISE SHOWN
- THIS PROPERTY IS SUBJECT TO ANY EASEMENTS OR RIGHT OFWAYS OF RECORD OR NOT OF RECORD
- THIS P.R.O. IS NOT WITHIN A FLOOD HAZARD AREA

REF. P3 - 1 - PT. 1.2

