



MICROFILMED

FILED  
GREENVILLE CO., S.C.  
Aug 30 4 13 PM '85  
DONNIE S. TANKERSLEY  
R.M.C.

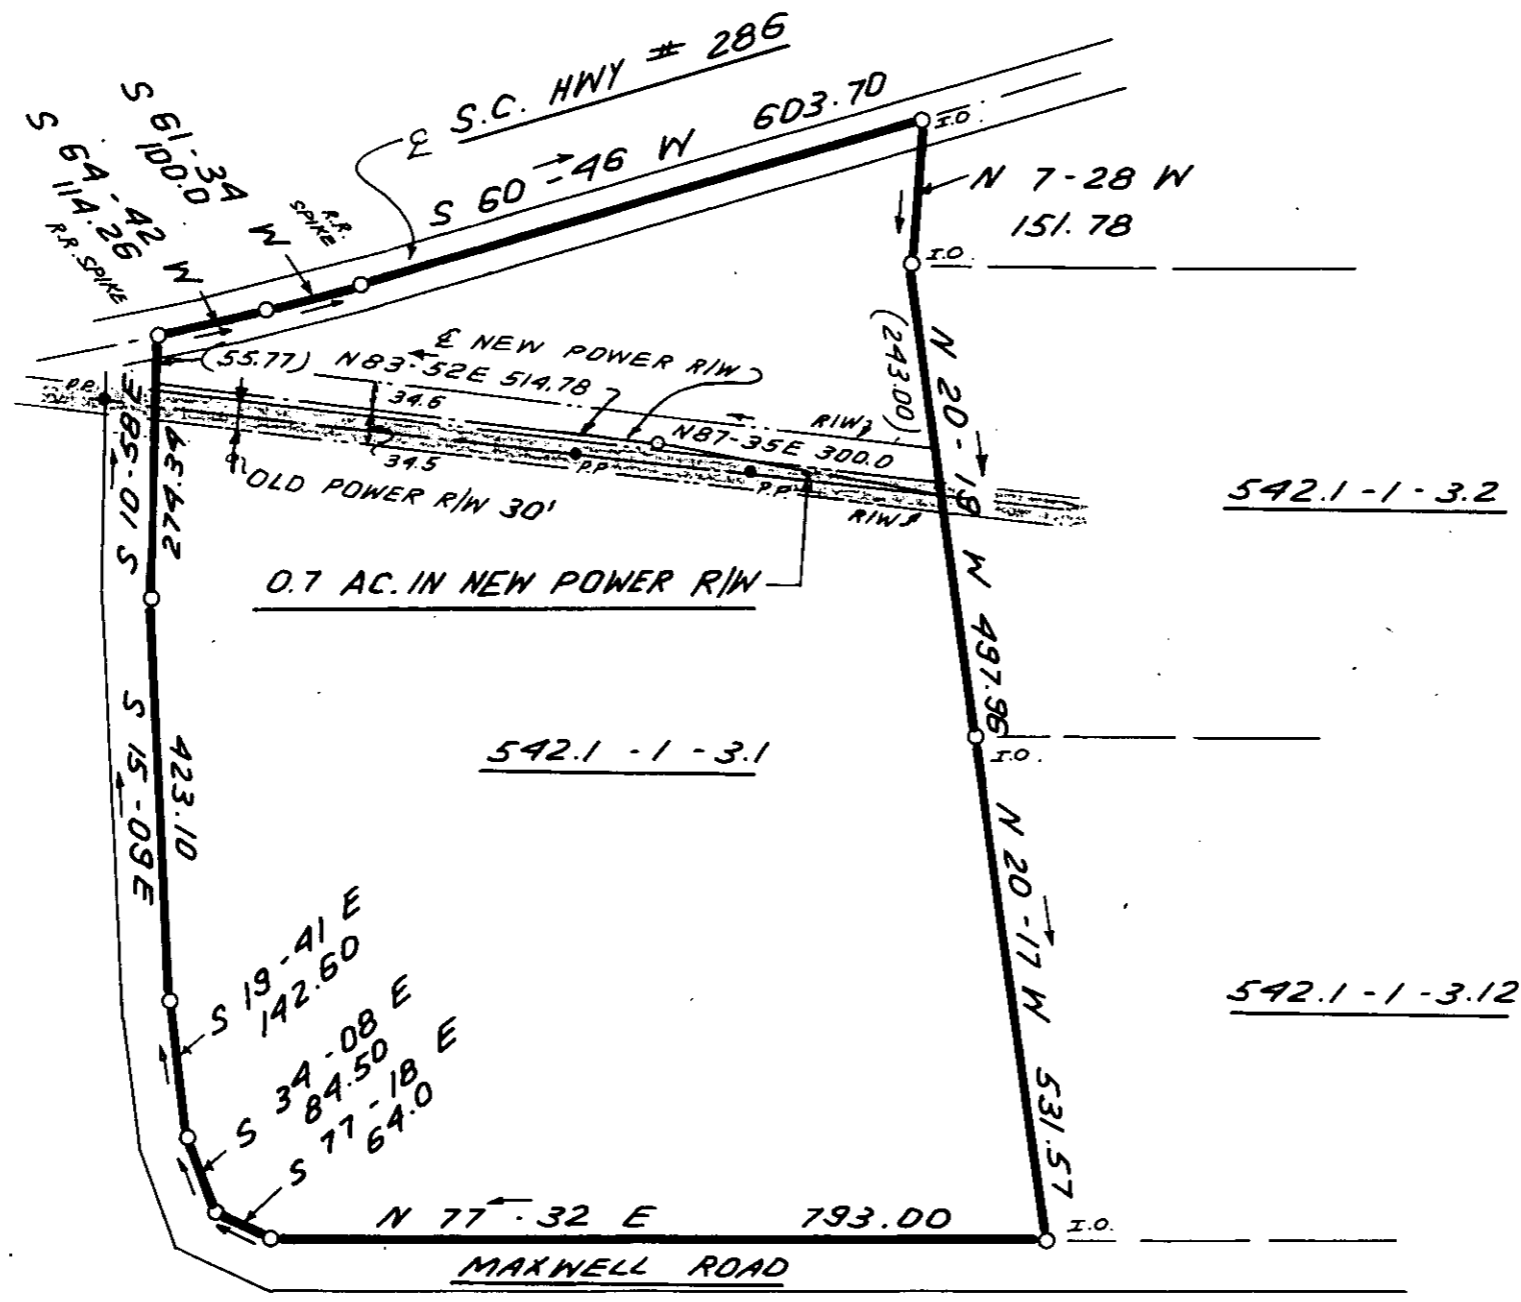


REVISED: 8-8-85 PER INSTRUCTIONS  
OF MR. EDEL CULBERTSON.

11-V-43 7388

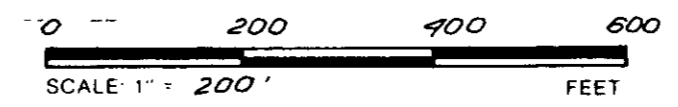

I HEREBY CERTIFY THAT THE RATIO OF PRECISION  
OF THE FIELD SURVEY IS 1:5000 AS SHOWN  
HEREON AND THAT THE AREA WAS DETERMINED BY  
DMD METHOD.

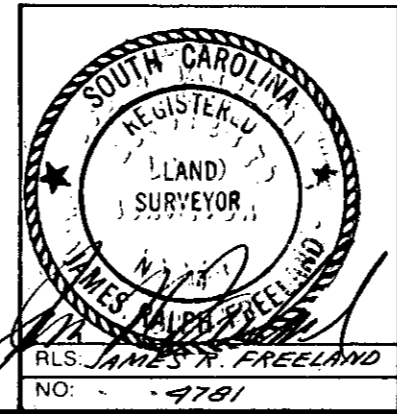

STATE OF SOUTH CAROLINA  
GREENVILLE COUNTY

LAURENS ELECTRIC  
COOPERATIVE TRANSMISSION  
LINE

MARY M. HENDRIX TRACT

FREELAND & ASSOCIATES  
Engineers • Land Surveyors  
318 WEST STONE AVENUE.  
GREENVILLE, S.C.  
(803) 271-4924

PLAT BOOK	
DEED BOOK	
TAX MAP	542.1-1-3.1
PARTY CHIEF	M.L.C.
DRAWN	K.E.G.
DATE	11-26-84
DWG. NO.	12100-13

THE PRINT MACHINE, INC. N4128P  
5.0001  
1 A030 85 063