
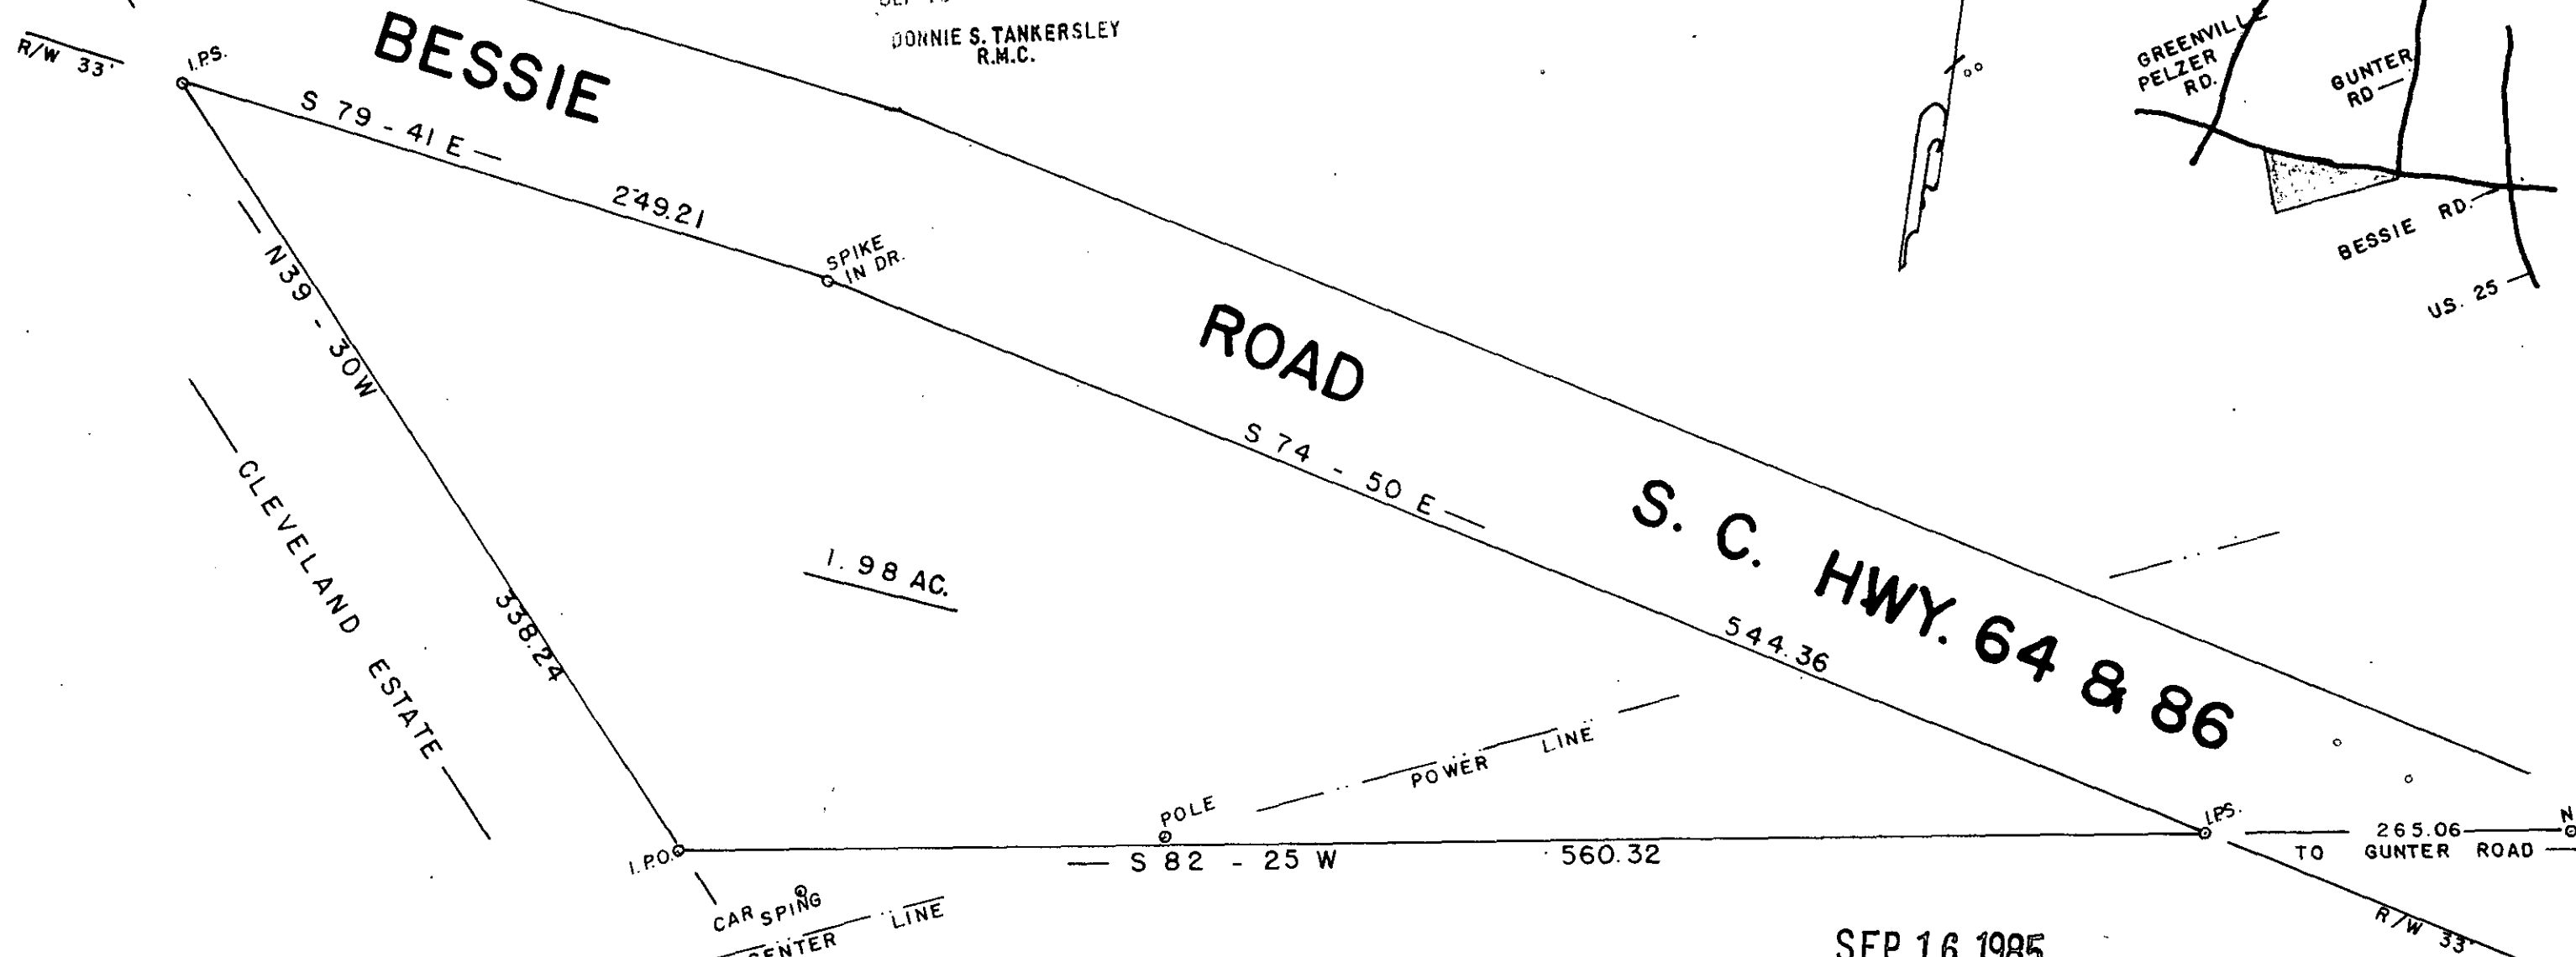


MICROFILMED

FILED
GREENVILLE CO., S.C.
SEP 16 11 21 AM '85
DONNIE S. TANKERSLEY
R.M.C.

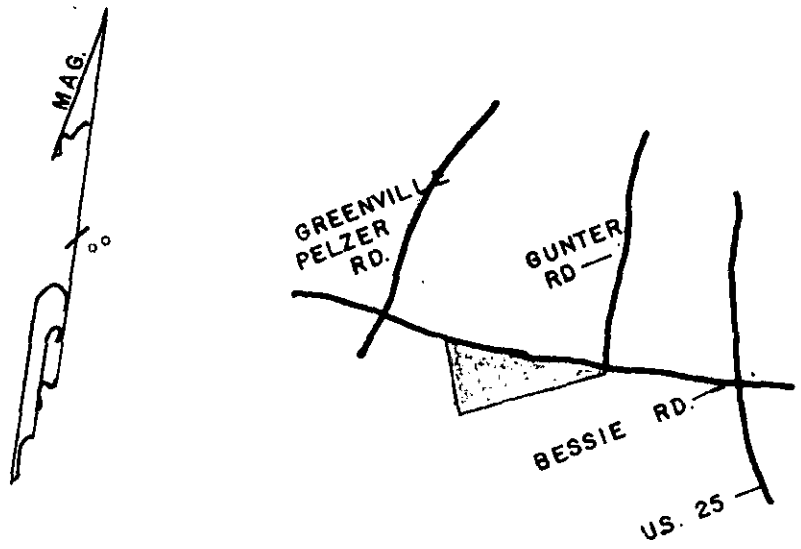

SEP 16 1985

SURVEY FOR

RALPH SMITH

GREENVILLE CO. SOUTH CAROLINA

WEBB SURVEYING & MAPPING GROUP
P.O. BOX 4756 - 29608



SCALE 1" = 60 FT.

DATE SEPT 16 1985


5.0001

- I HEREBY CERTIFY THE RATIO OF PERECSON OF THE FIELD SURVEY IS 1/8,500 THE AREA WAS DETERMINED BY D M D CALCULATION
- I HEREBY CERTIFY THAT THE PROPERTY LINES AND ANY IMPROVMENTS ARE CORRECT AND NO VISIBLE ENCROACHMENTS EXIST UNLESS OTHERWISE SHOWN
- THIS PROPERTY IS SUBJECT TO ANY EASEMENTS OR RIGHT OFWAYS OF RECORD OR NOT OF RECORD
- THIS R.O. IS NOT WITHIN A FLOOD HAZARD AREA

REF. 610.3-1-8

11-V-68

9228

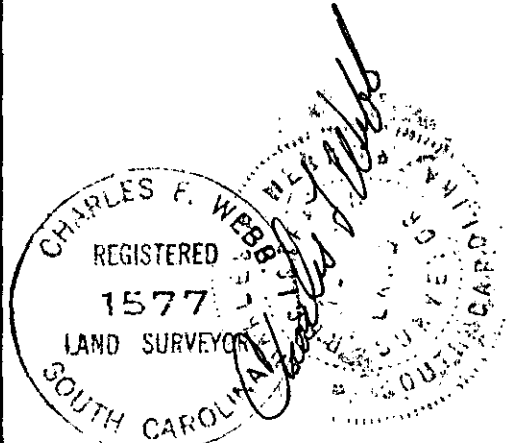

THE PRINT MACHINE, INC. N56984