



FILED
GREENVILLE CO., S.C.
SEP 17 2 05 PM '85
DONNIE S. TANKERSLEY
R.M.C.

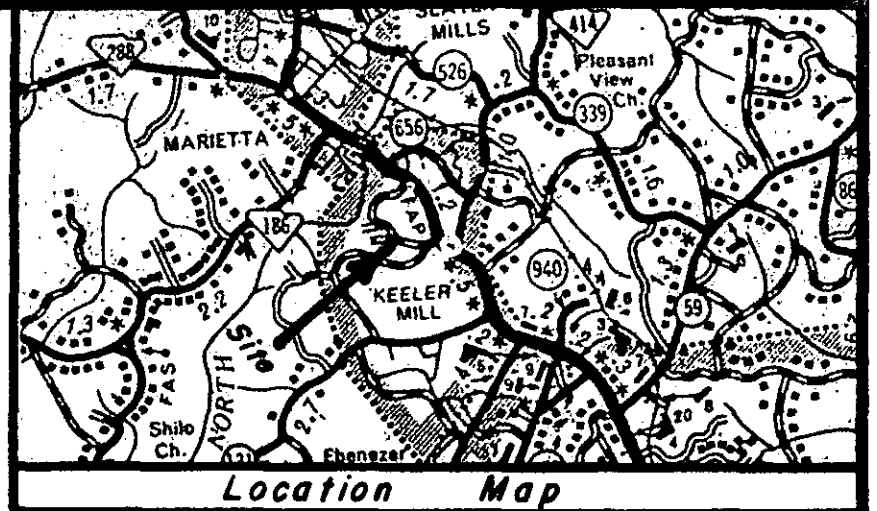

Note: See Plat Of Property Of Clifton Ables
By T. T. Dill, Recorded At "DDD" - 193A.

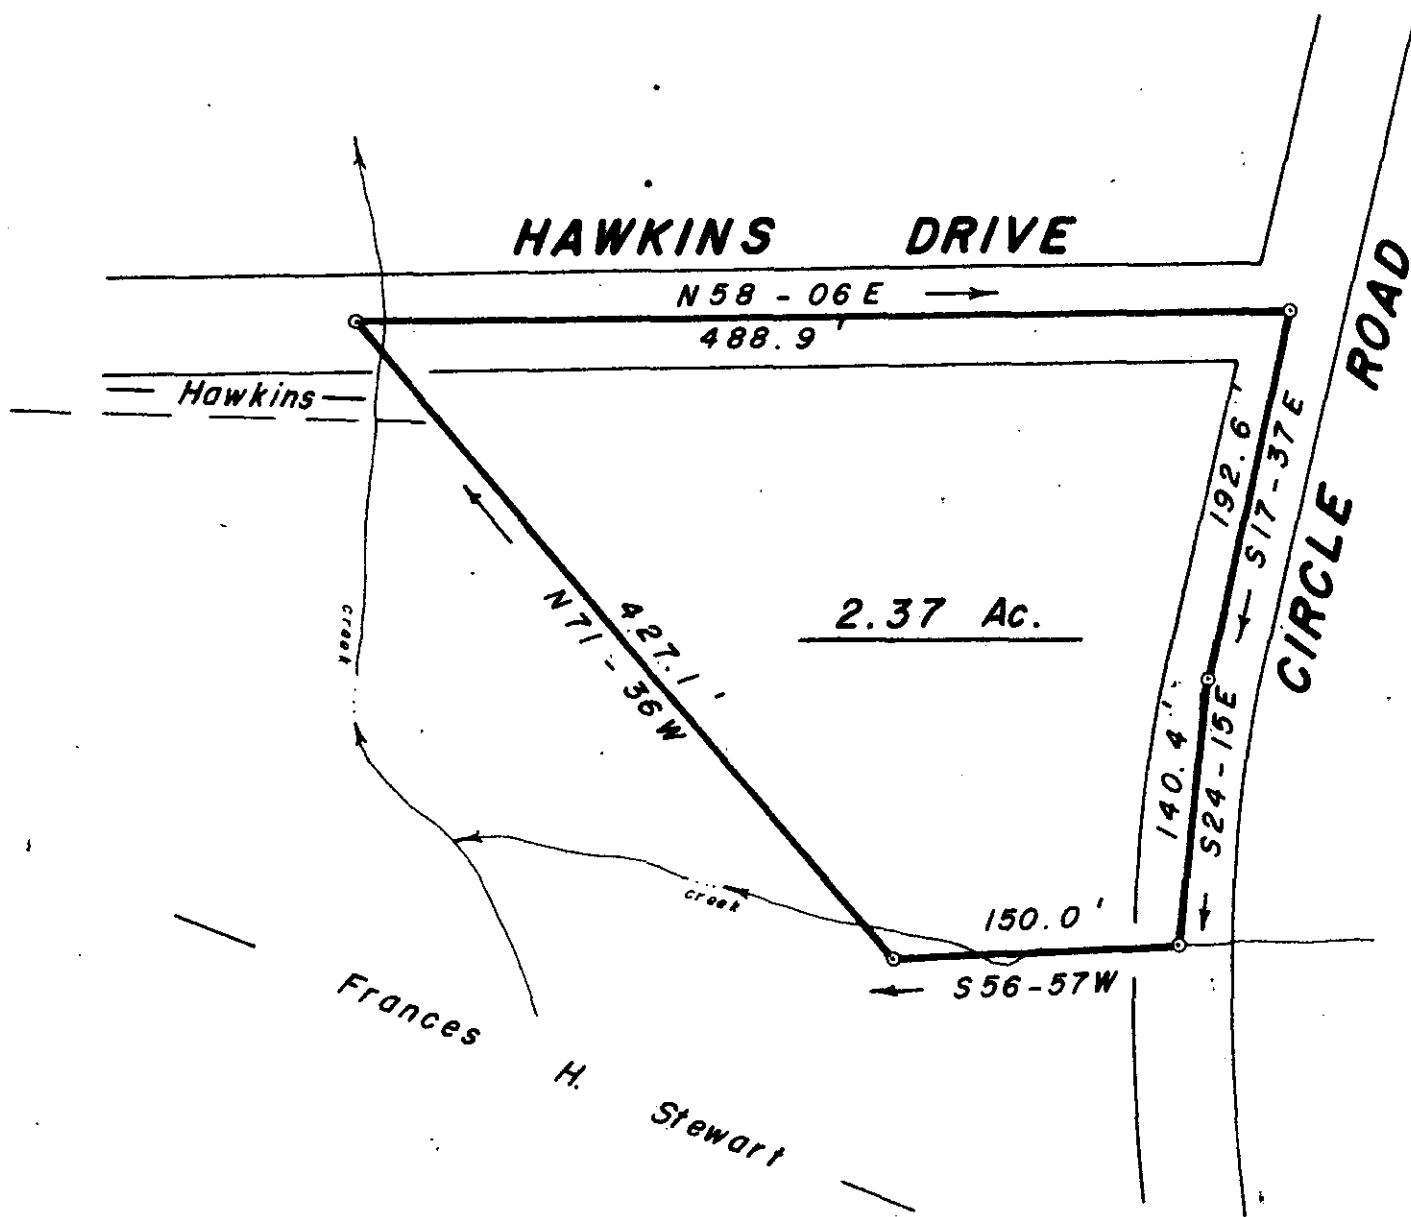

SEP 17 1985

SURVEY FOR

11V-72

BOBBY L. HAWKINS

9424 ✓

NORTH OF TRAVELERS REST GREENVILLE CO.

SOUTH CAROLINA

AUGUST 27, 1985

SCALE: 1" = 100'



W. R. WILLIAMS, JR.
ENGR./SURVEYOR, Inc.
P. E. & L. S. No. 3979
15 S. MAIN STREET
TRAVELERS REST, S. C.
29690

"I hereby certify that the ratio of precision of the field survey is 1/5000, as shown hereon and the area was determined by D.M.D. method of area calculation."

W. R. Williams, Jr. P. E. & L. S. No. 3979