


- LOT 13 -

COMMUNITY ACCESS ROAD

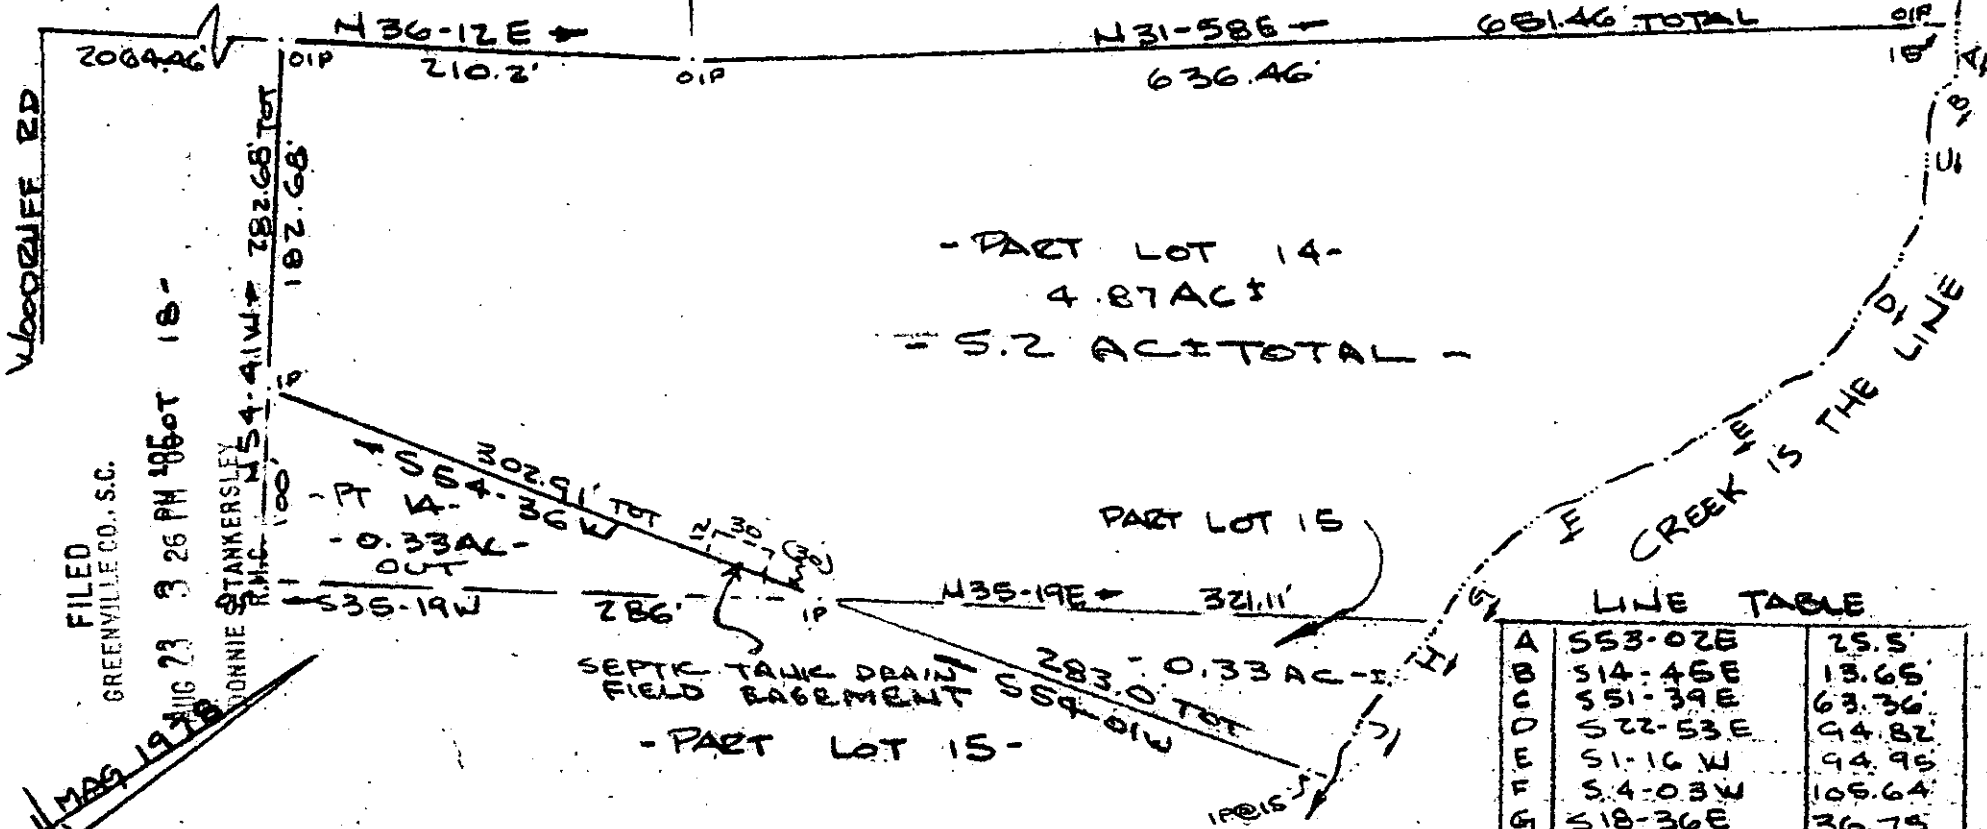

- PART LOT 14 -
4.87 AC ±
- 5.2 AC ± TOTAL -

PART LOT 15

SEPTIC TANK DRAIN FIELD BAGEMENT
- PART LOT 15 -

LINE TABLE

A	S53-02E	25.5
B	S14-46E	13.65
C	S51-39E	63.36
D	S22-53E	44.82
E	S1-16W	44.95
F	S4-03W	109.64
G	S18-36E	36.75
H	S18-36E	36.16
J	S27-23E	69.25

SURVEY FOR
RICHARD B. DRESKIN ✓
NEAR GREENVILLE, GREENVILLE CO., S.C.
SCALE: 1" = 100'
5 AUG 1985

AUG 23 1985

11W-10

64%

I Certify That The Ratio Of Precision Of The Field Survey
Is $1/5000$ As Shown Hereon And That The Area
Determined By D.M.D. Method Of Area Calculations.

R. B. Bruce
R. B. BRUCE SCRS # 1952

CAROLINA SURVEYING Co.
112 MANLY ST. GREENVILLE S.C.

Recordable Plat

MICROFILMED