



(same)
NEWTONMORE ROAD
WATER & SEWER IN RD. 21.1

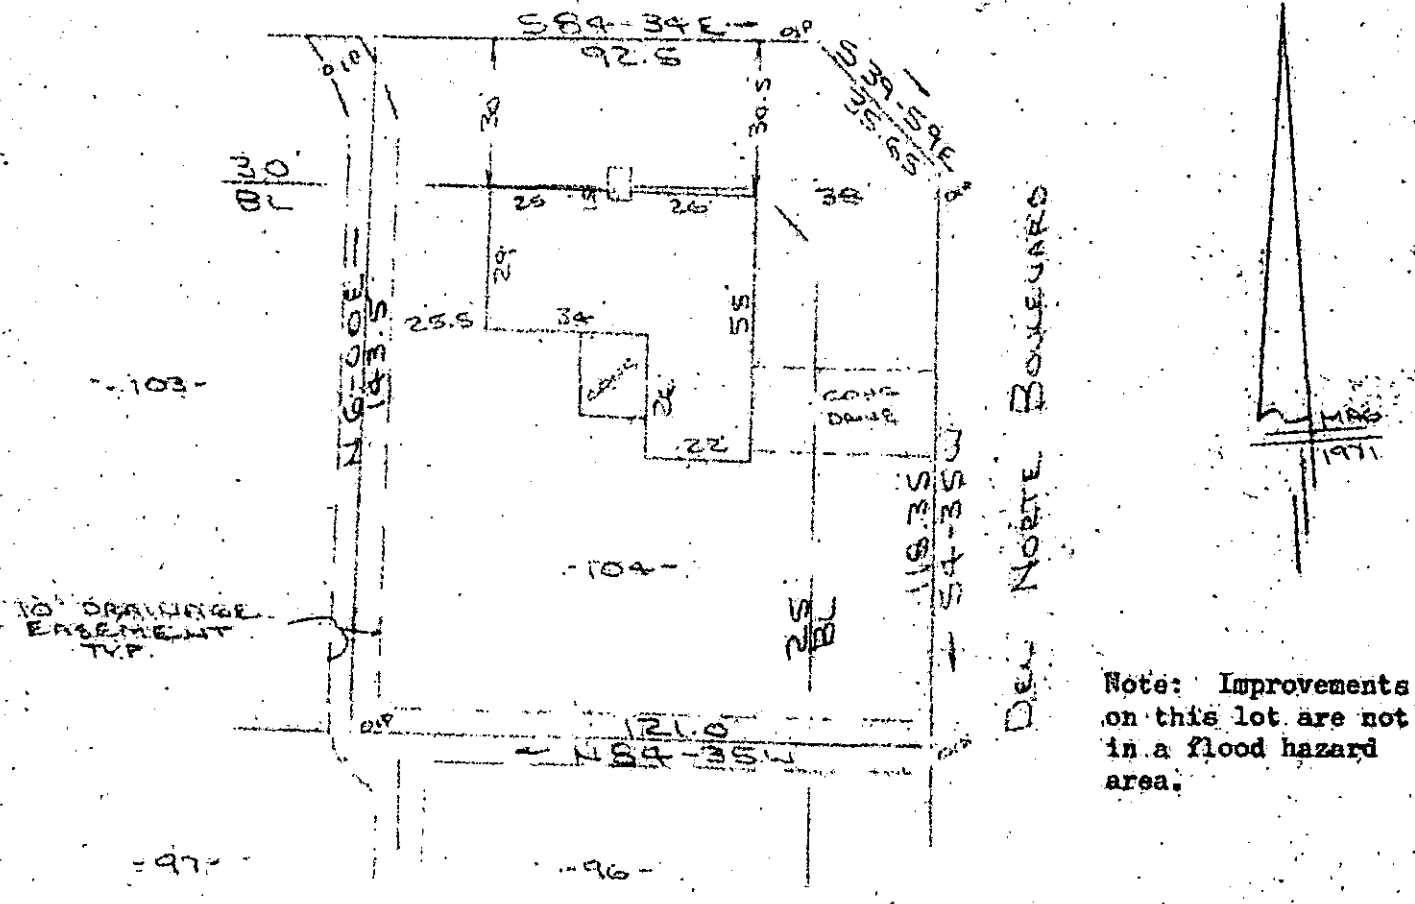

PROPERTY OF
JERRY D. COBB & ELLEN F. COBB
 NEAR GREENVILLE S.C.
 40' 28 AUG 1985

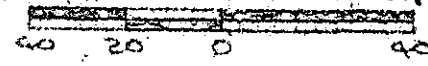

This is to certify that on the 28th day of Aug., 1985, I surveyed the property shown on this plat, being known as lot 104 on plat of DEL NORTE ESTATES SECTION No. 4 and recorded in the REC Office Greenville County, S. C., in Plat Book "4 - N" at Page 8; and that the property lines, walls and buildings are as shown hereon, and that the walls and buildings located on said lot do not encroach or project on adjacent street or property, and that no adjacent walls or buildings encroach or project on said premises, and no power lines cross this property except as shown hereon.

GREENVILLE CO., S.C.
 FILED
 SEP 6 4 37 PM '85
 DONNIE S. TANKERSLEY
 R.M.C.

18224 R. B. Bruce
 R. B. Bruce, RLS #1952

CAROLINA SURVEYING - 2506 85
 112 Hanly St.
 Greenville, S. C.

667
 Recordable Plat

86-W-11