

MICROFILMED


NR-215-6010

FILED
GREENVILLE CO., S.C.

SEP 9 1 54 PM '85

DONNIE S. TANKERSLEY
R.M.C.

MAG NORTH

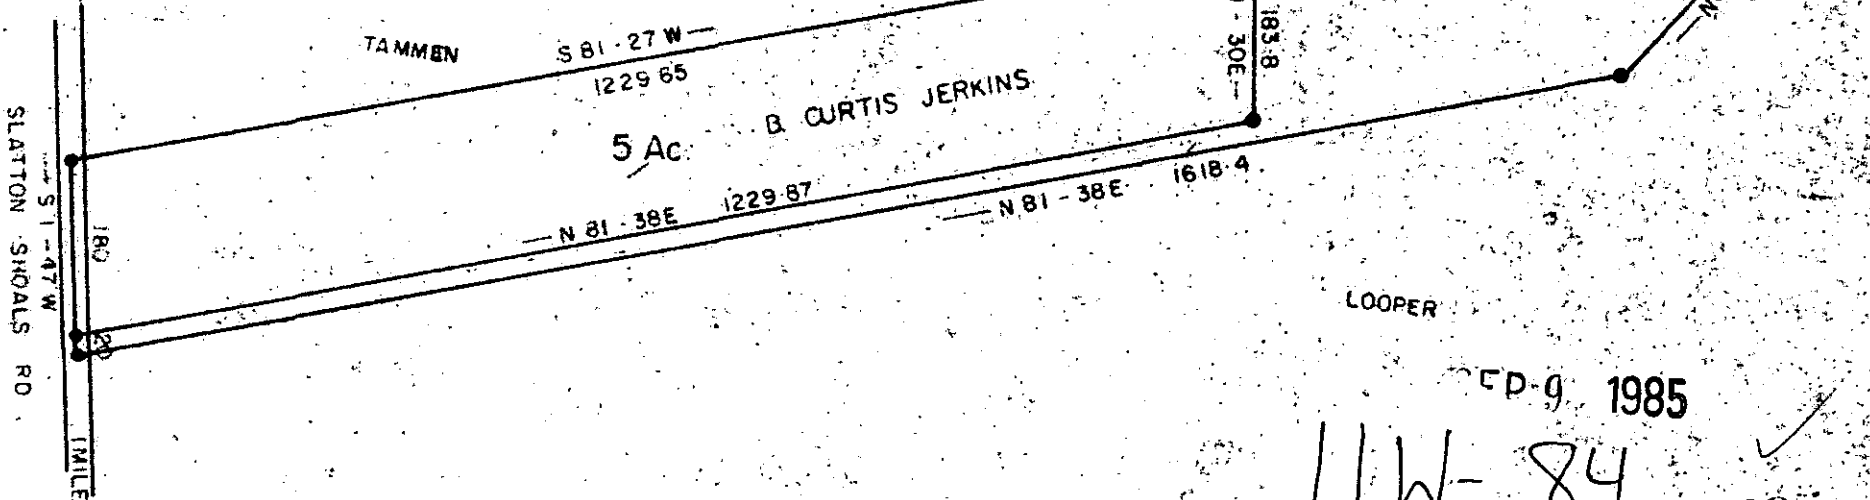

SLATTION SHOALS RD

TAMMEN

BURNS


GREER B. HOLLAND

B. CURTIS JERKINS

LOOPER

This plot is not within the limits of the Greenville County Subdivision Regulation Jurisdiction and therefore recordation approval by the Greenville County Planning Commission is not required.

9/3/85 *John A. ...*
Greenville County Planning Commission

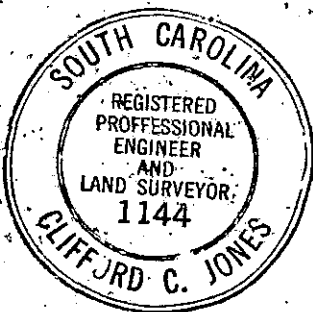

SEP 9 1985

11W-84

8395

PROPERTY OF


GREER B. HOLLAND

&

B. CURTIS JERKINS

GREENVILLE COUNTY S.C.

MAR 20 1981

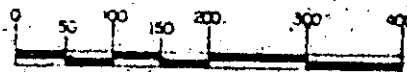

SCALE 1"=200'
GCTC 3-SEP-85 570

3:0001

