
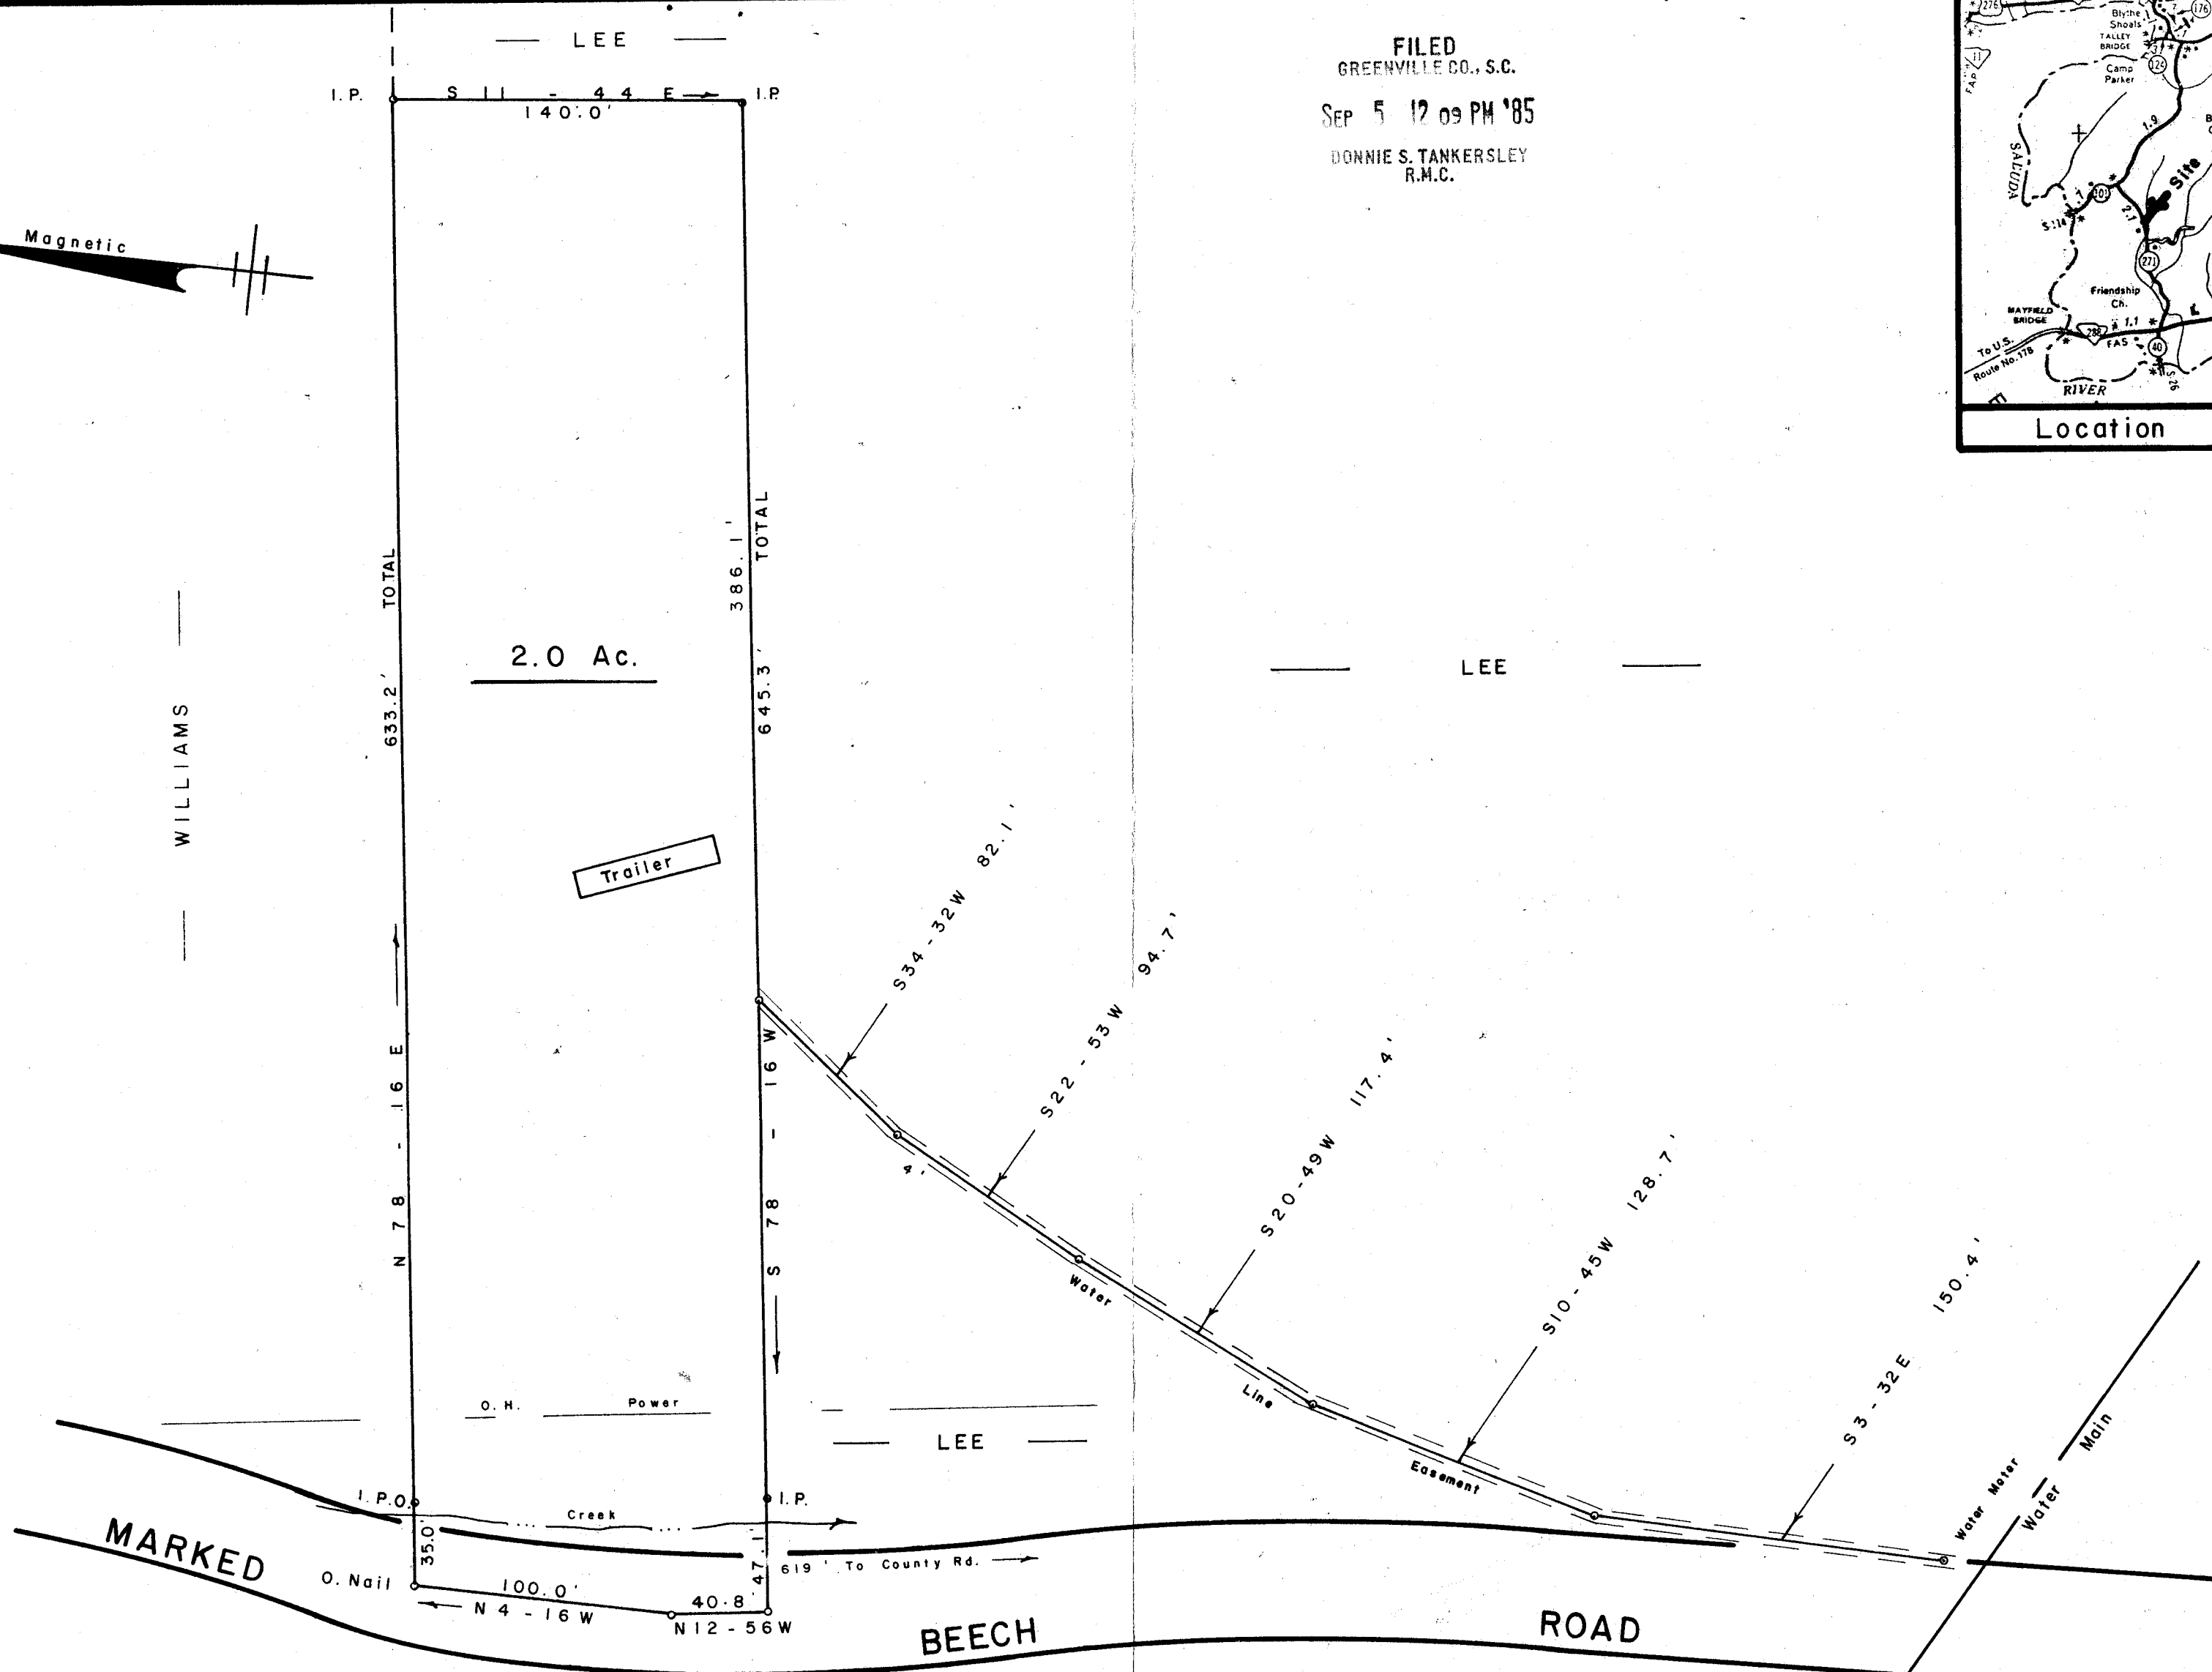



FILED
GREENVILLE CO., S.C.
SEP 5 12 09 PM '85
DONNIE S. TANKERSLEY
R.M.C.

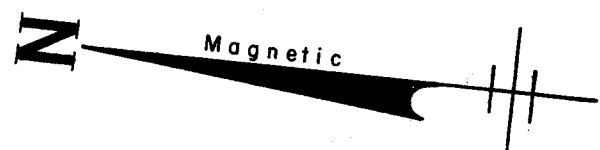

SURVEY FOR
RONALD L. BRENNAN
LINDY L. BRENNAN
CLEVELAND TWP. GREENVILLE CO.
SOUTH CAROLINA
JUNE 22, 1982

SEP 5 1985
11- X- 37
7978

SCALE: 1" = 60'

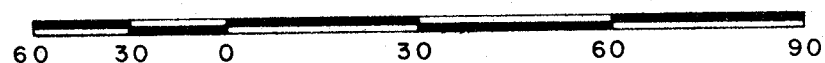

W. R. WILLIAMS, JR.
ENGR. / SURVEYOR, Inc.
P. E. & L. S. No. 3979
15 S. MAIN STREET
TRAVELERS REST, S. C.
29690

F. B. 62 678.1 - 1 - Pt. 5.2

REVISED SEPTEMBER 3, 1985
(Water Line Easement)

F. B. 81

I hereby certify that the ratio of precision of the field survey is 1/5000 as shown hereon and the area was determined by D.M.B. method of area calculation.

W. R. Williams, Jr.
P. E. & L. S. No. 3979

