
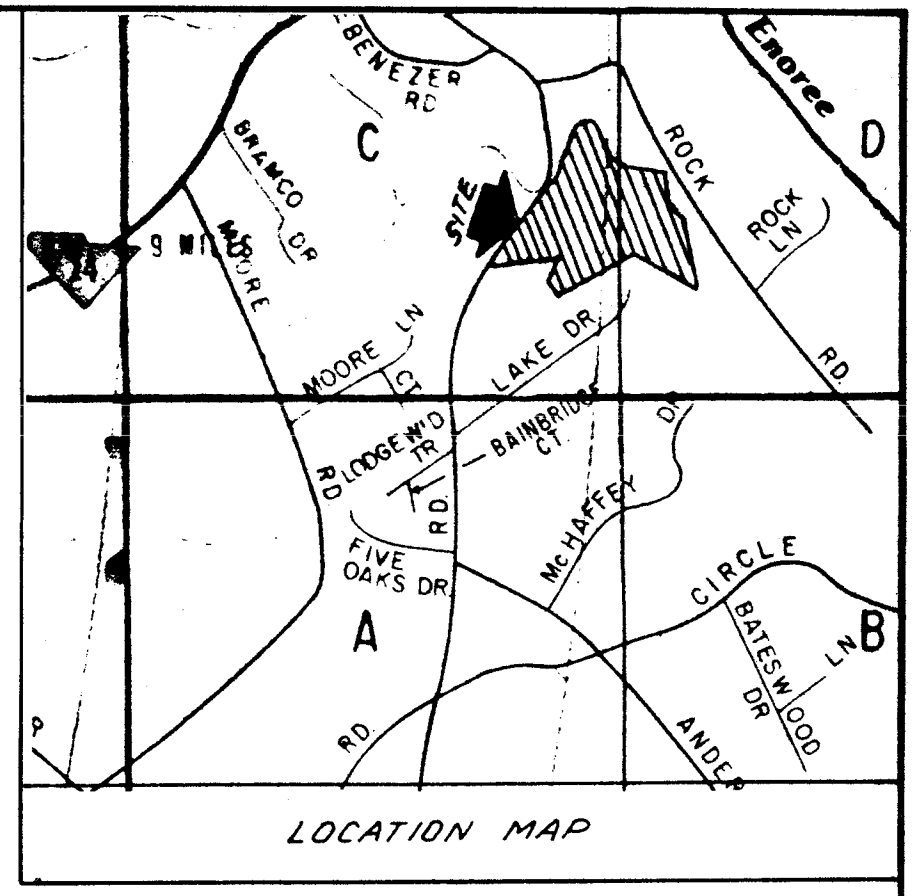


13349

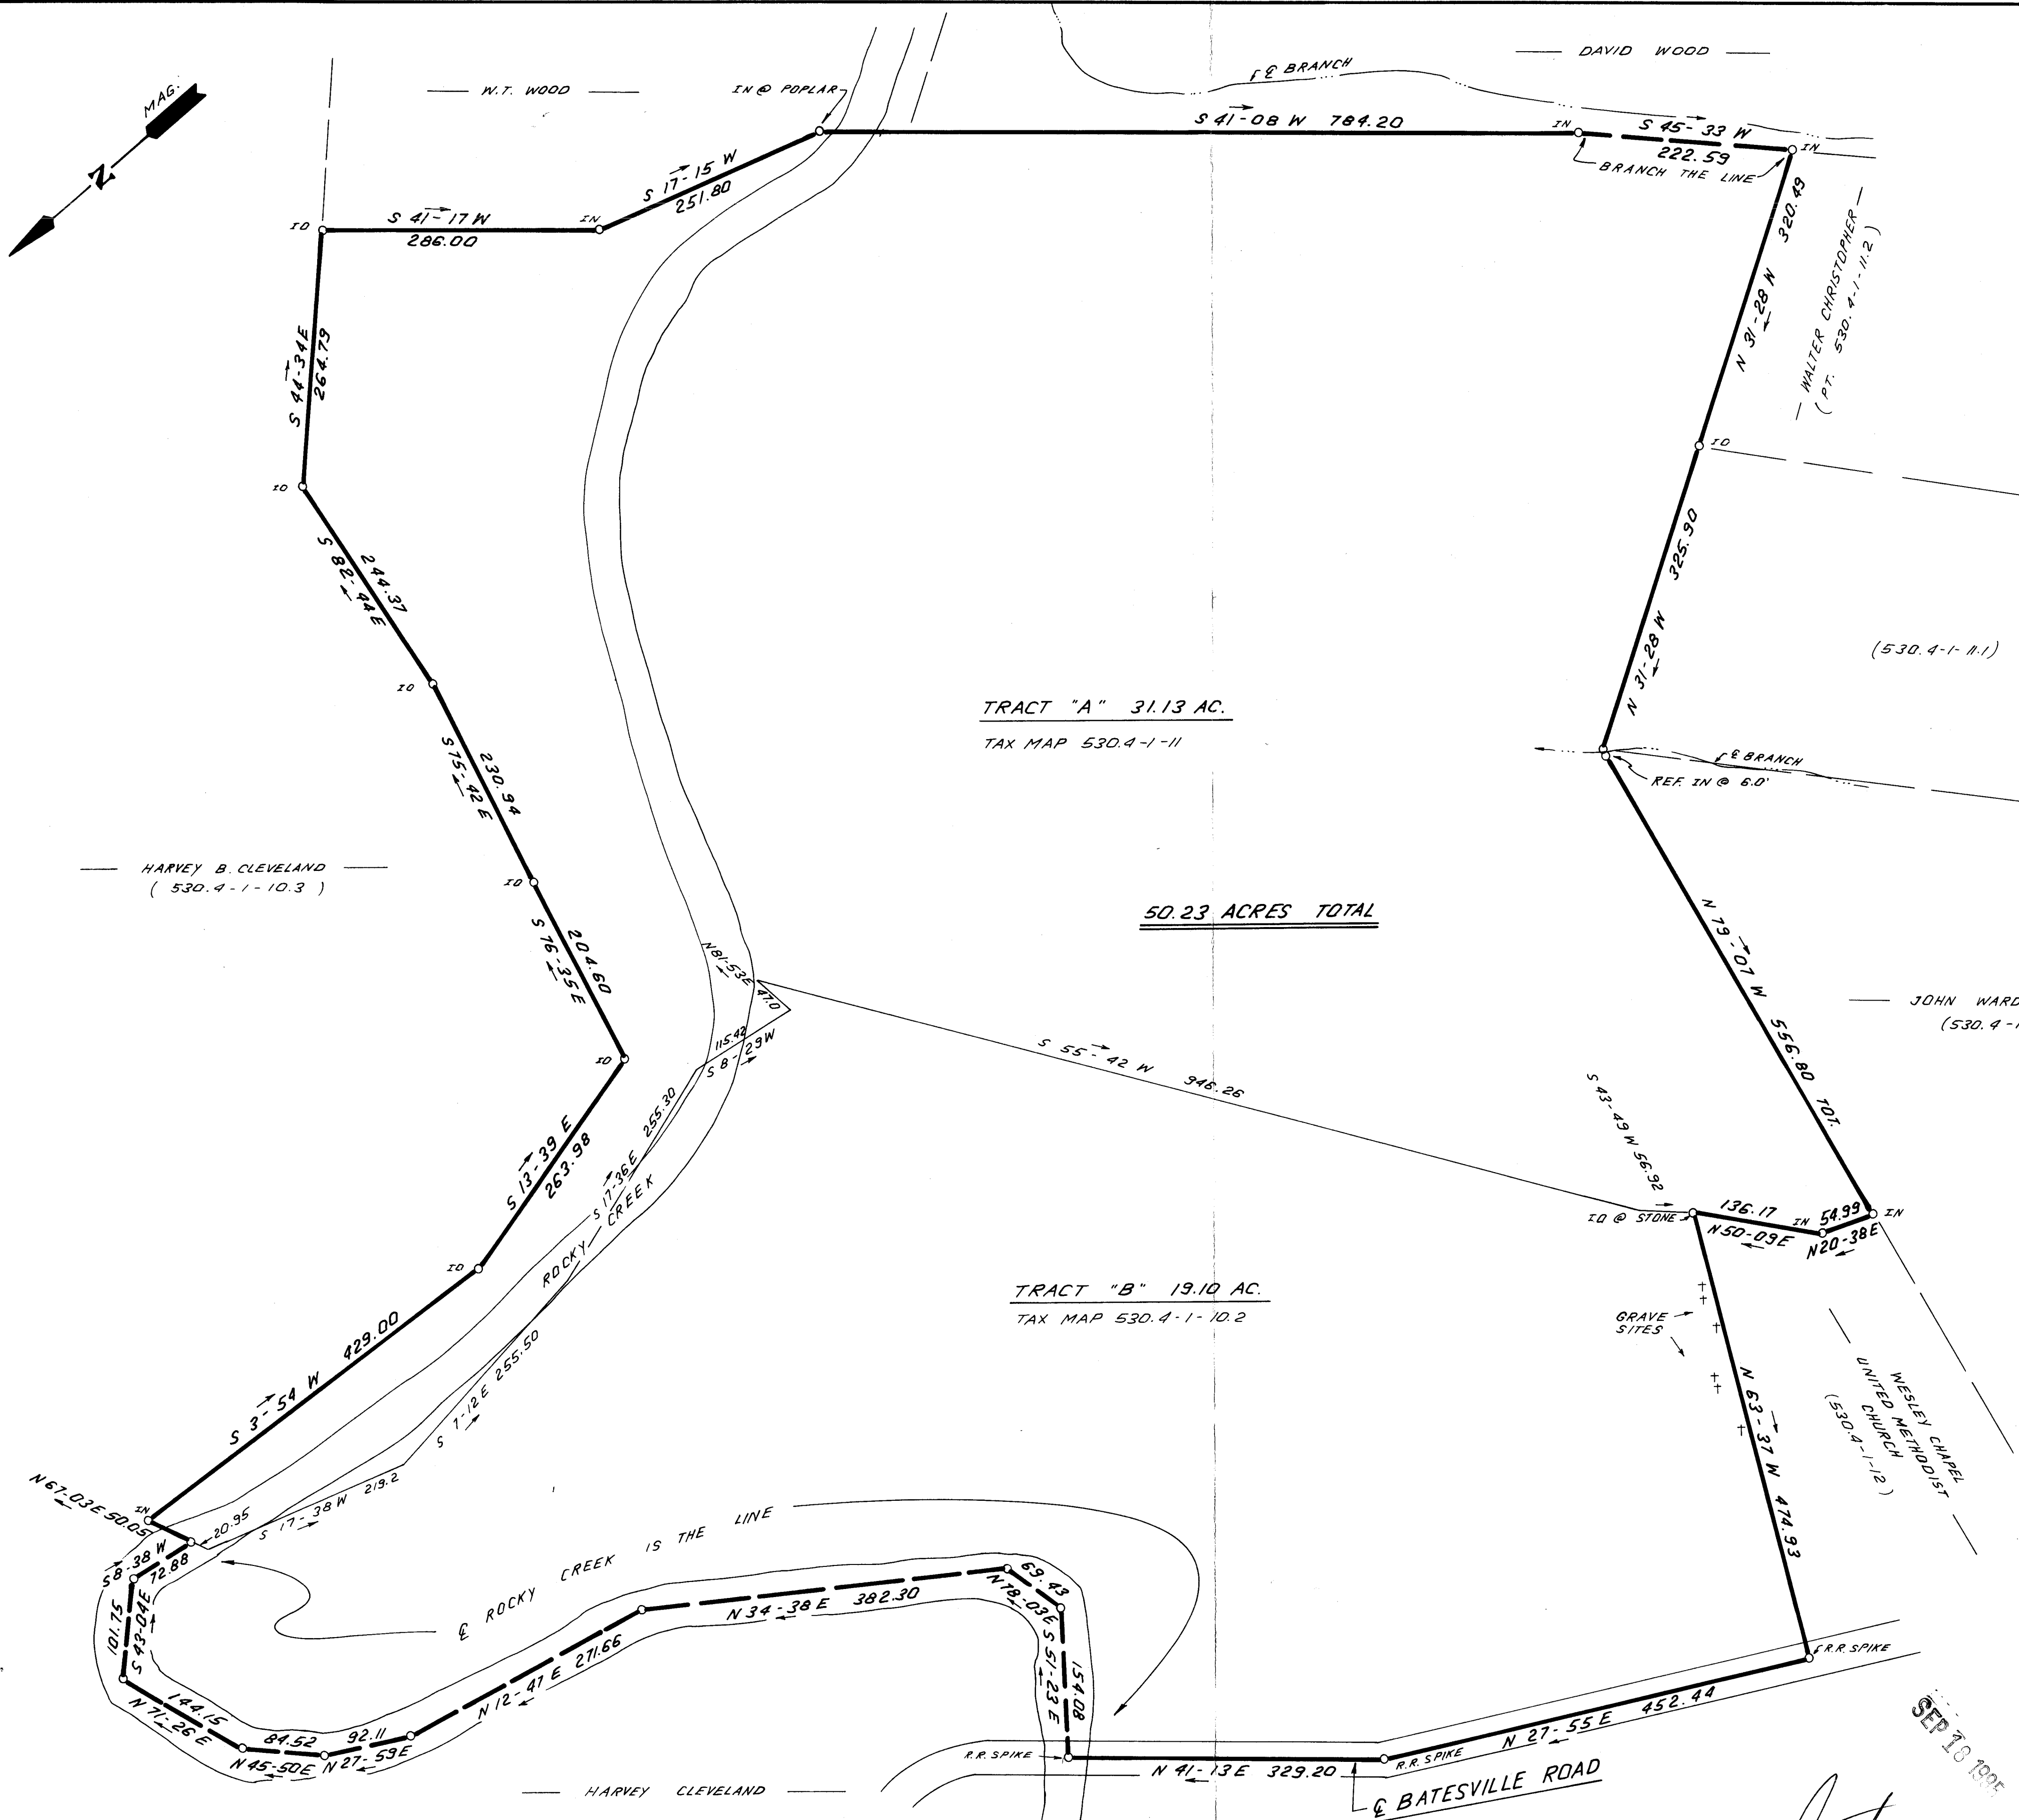

9561

11-X-11



I hereby certify that the ratio of precision of the field survey is 1/5,000 as shown hereon and the area was determined by DMD Method.

James R. Freeland
James R. Freeland RLS & PE 4781

FILED
GREENVILLE CO., S.C.
SEP 18 19 44 PM '85
DORRIS S. TANKERSLEY
R.M.C.

SEP 20 1985

REF: 530.4-1-10.2 & 11

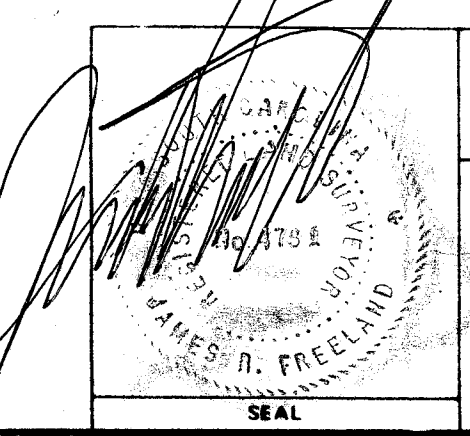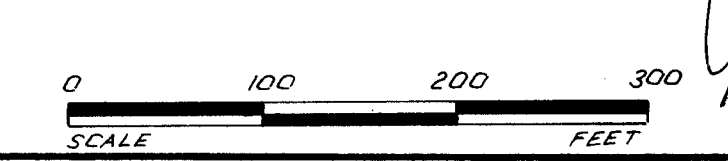

STATE OF SOUTH CAROLINA GREENVILLE COUNTY		FREELAND & ASSOCIATES Engineers & Land Surveyors GREENVILLE, S.C.
SURVEY FOR STEVE YOUNG		SURVEY JOE D. DRAWN B.R. CHECK M.L.C. SCALE 1" = 100' DATE 7-10-85 DWG. NO. 13349