
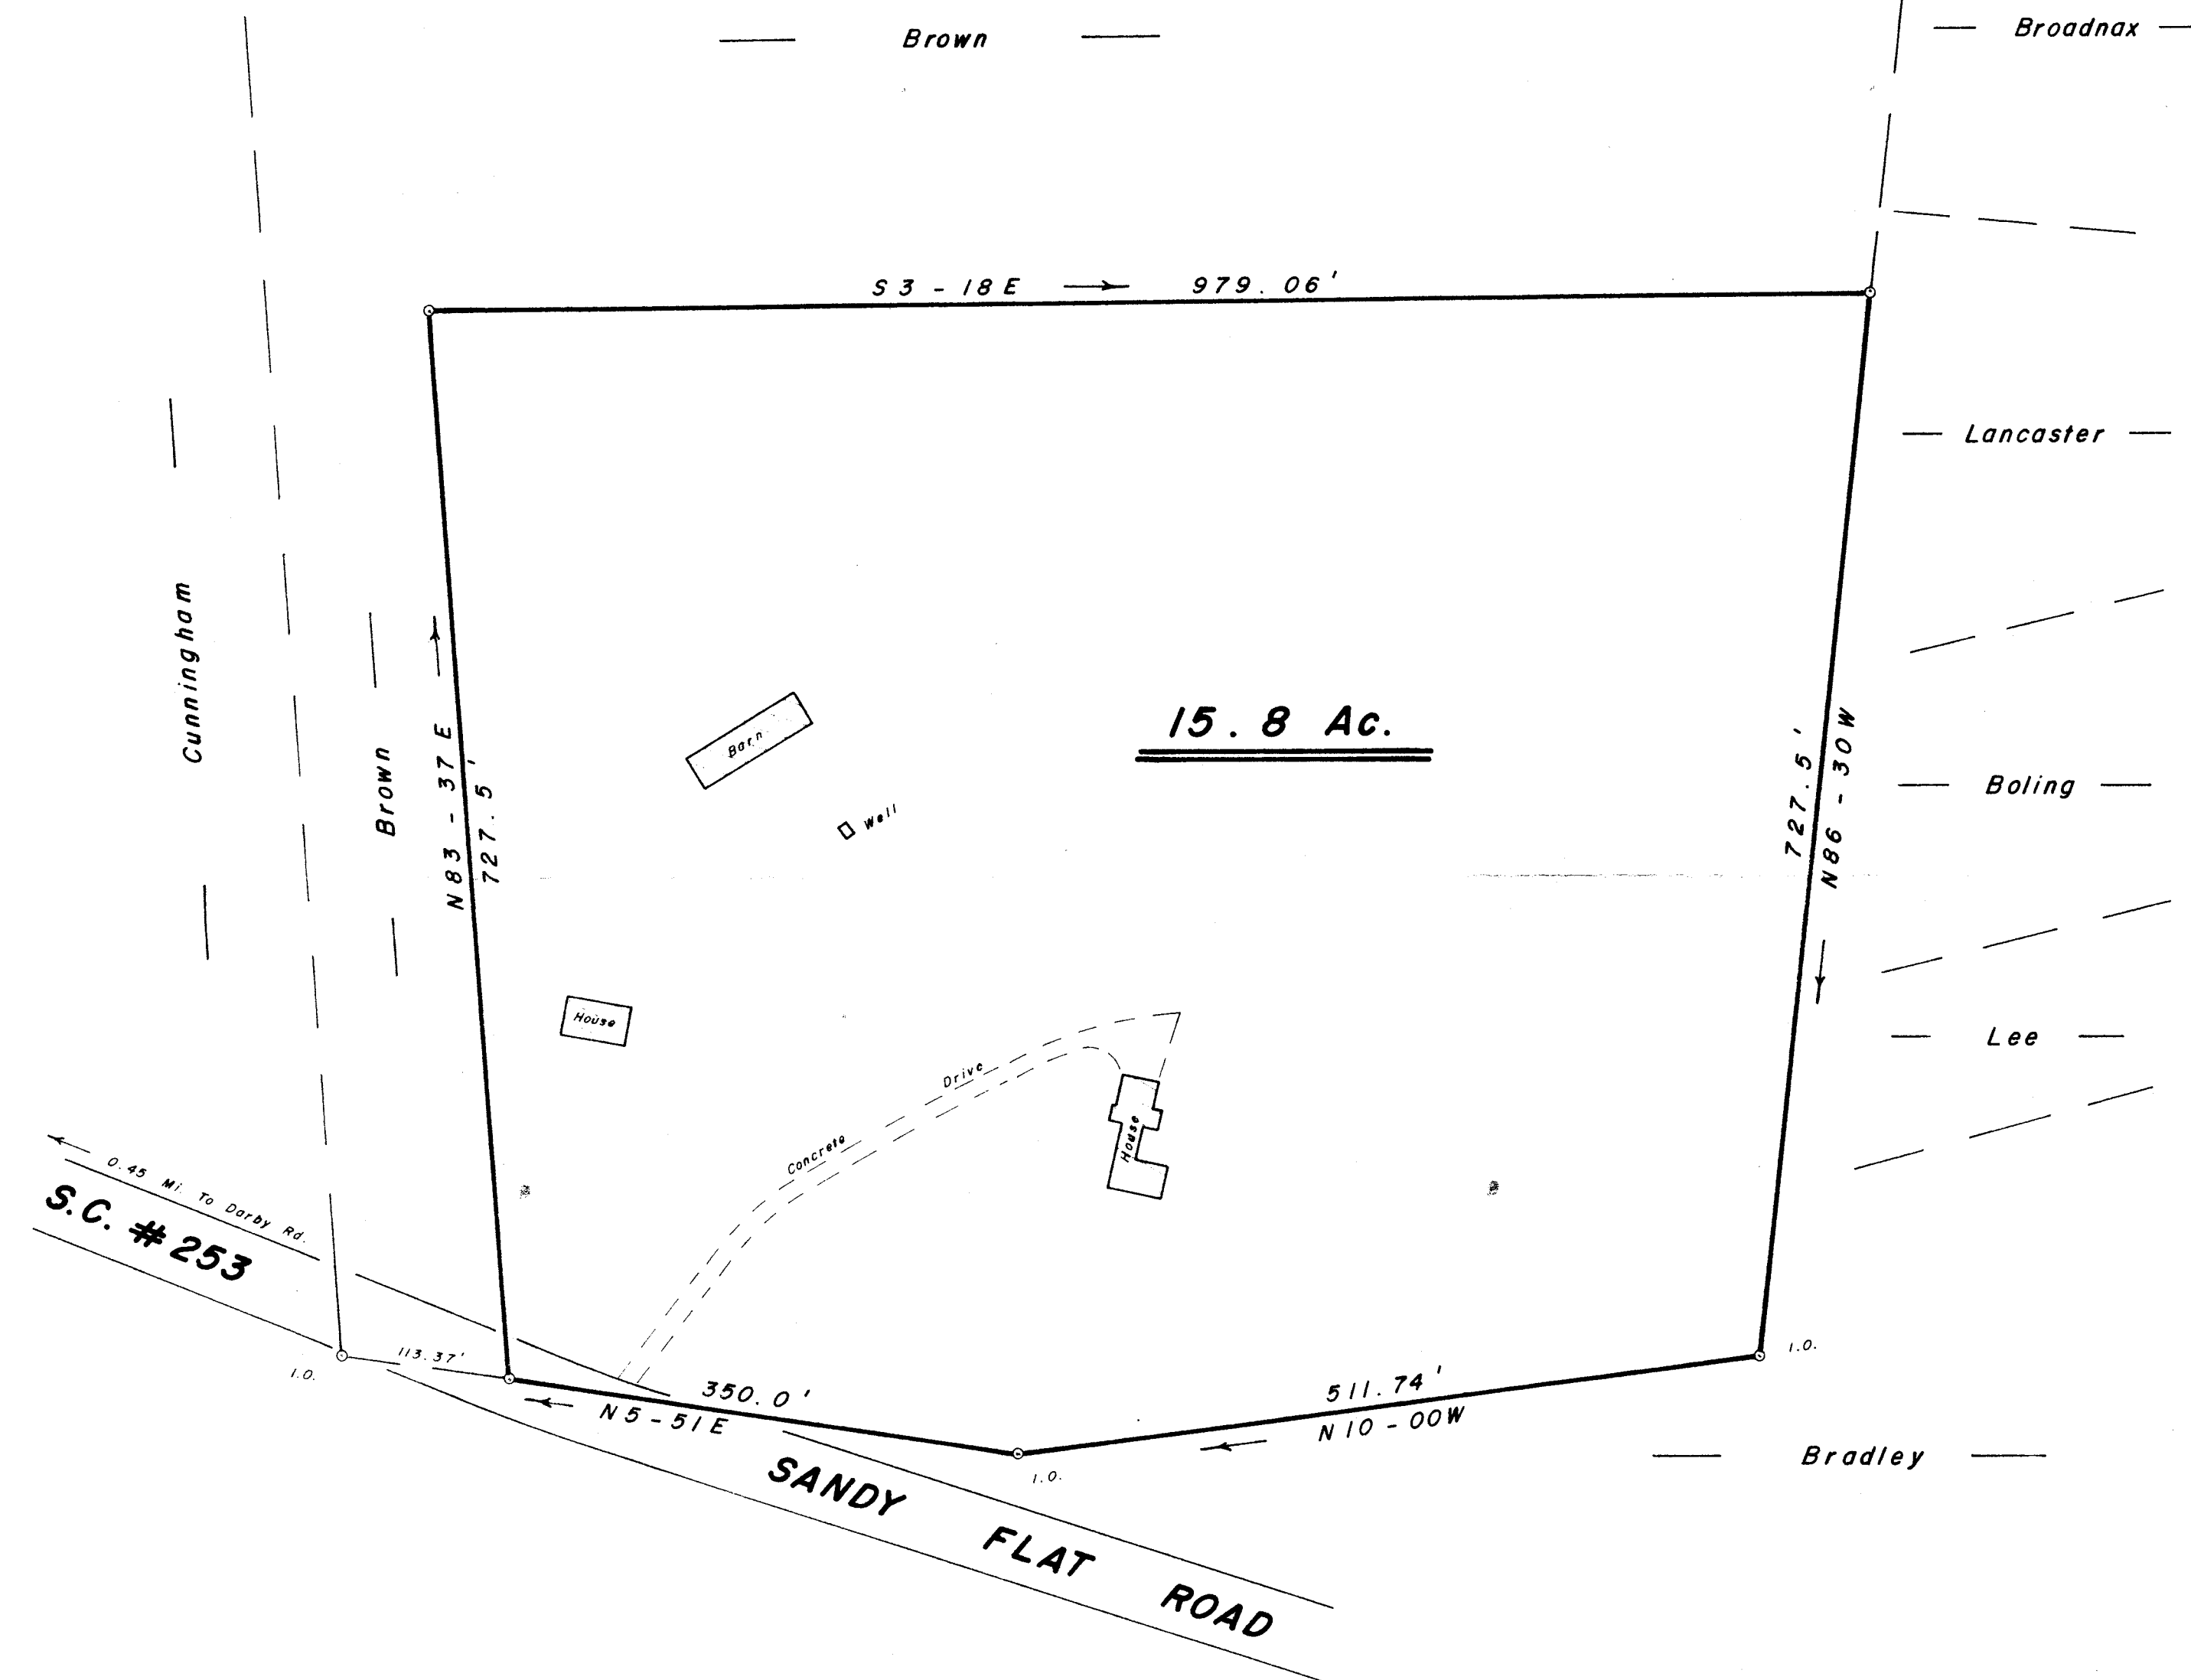
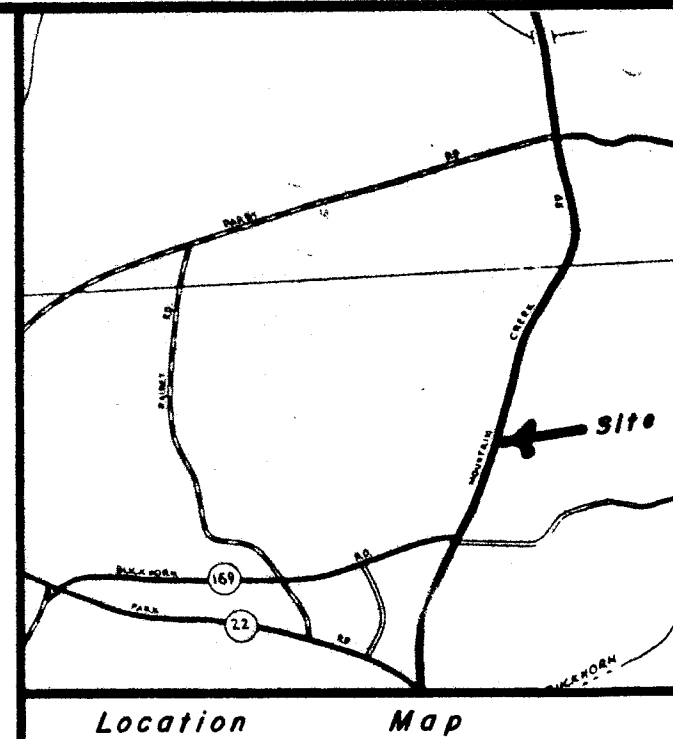


Legend: I.O. --- Old Iron Pin

FILED
GREENVILLE CO., S.C.
SEP 27 12 45 PM '85
DONNIE S. TANKERSLEY
R.M.C.

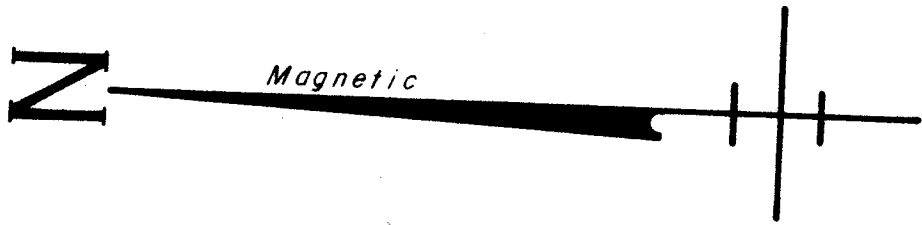

0.45 Mi. To Darby Rd.
S.C. # 253


PROPERTY OF
DR. ROBERT ANDREW BROWN
NEAR TAYLORS GREENVILLE CO.
SOUTH CAROLINA
JULY 15, 1985

SEP 27 1985

11-X-23

10775

WRW
W. R. WILLIAMS, JR.
ENGR./SURVEYOR, Inc.
P. E. & L. S. No. 3979
15 S MAIN STREET
TRAVELERS REST, S. C.
29690

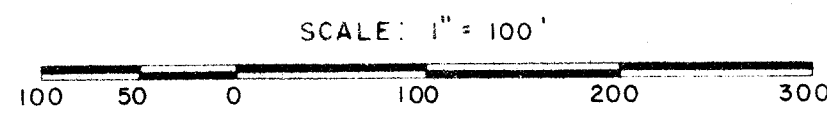

I hereby certify that the ratio of precision of the field survey is 1/5000, as shown hereon and the area was determined by D.M.D. method of area calculation.
W. R. Williams
P. E. & L. S. No. 3979