
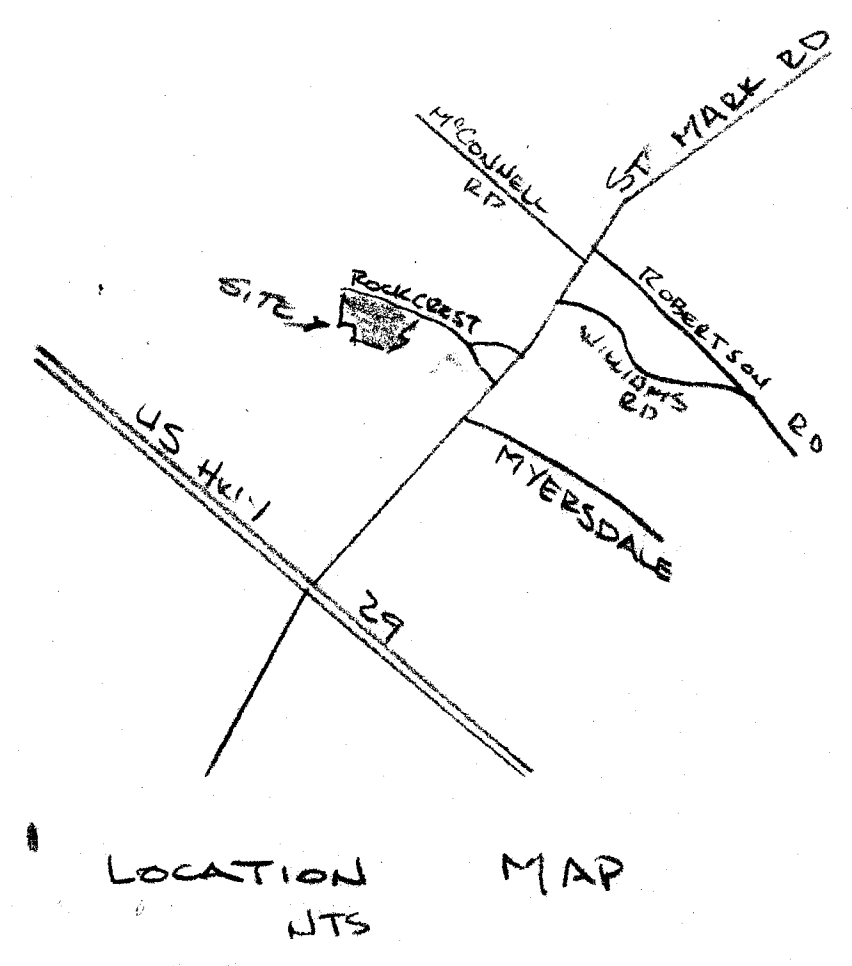


FILED  
GREENVILLE CO., S.C.  
Oct 4 4 39 PM '85  
DORRINE S. TANKERSLEY  
R.H.C.

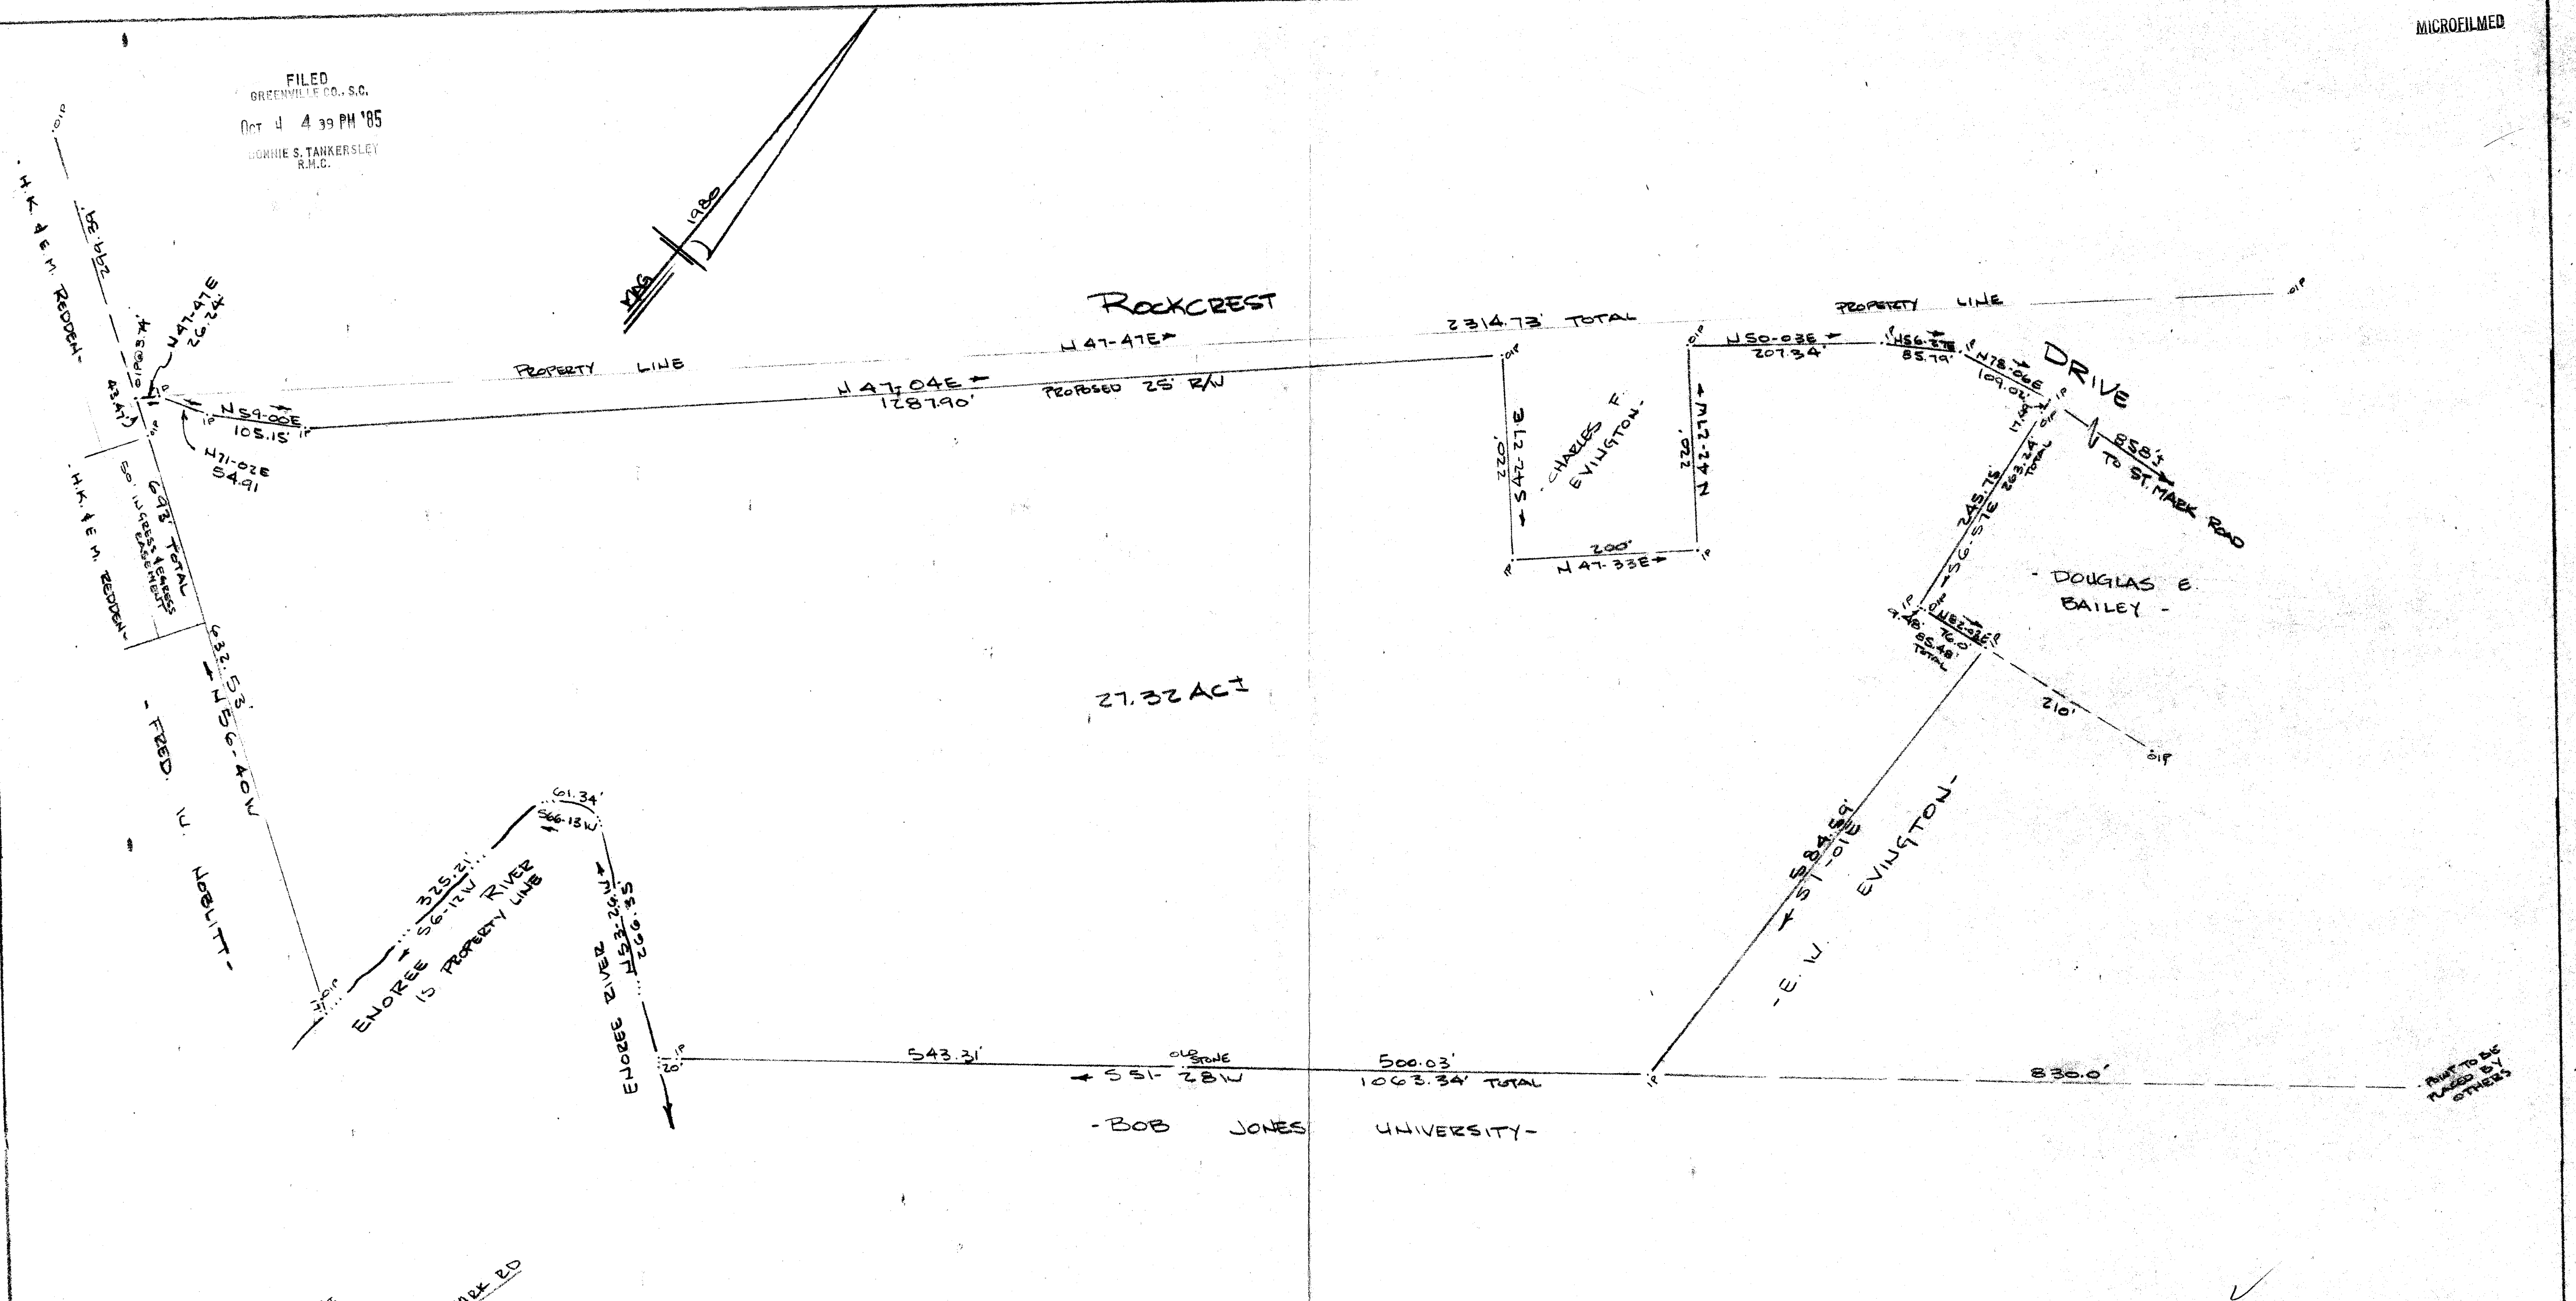

SURVEY FOR  
**JOHN A MESSER III**  
 NEAR GREER, GREENVILLE CO, S.C.  
 SCALE: 1" = 100'  
 27 SEPT 1985

CAROLINA SURVEYING Co.  
 112 MANLY ST  
 GREENVILLE S.C.

11-X-39

11920 OCT 4 1985

*R. B. Bruce*  
*R. B. Bruce*  
 R. B. BRUCE SCRS # 1952

I Certify That The Ratio Of Precision Of The Field Survey  
 Is 1/1500 As Shown Hereon And That The Area  
 Determined By D.M.D. Method Of Area Calculations.

