

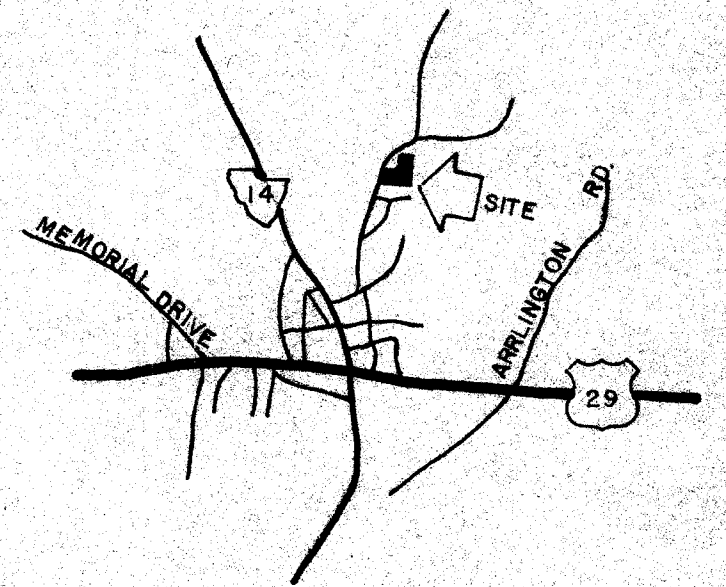


FILED
GREENVILLE CO., S.C.
OCT 18 3 44 PM '85
DONNIE S. TANKERSLEY
R.M.C.

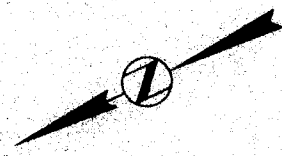

LOCATION MAP (NTS)

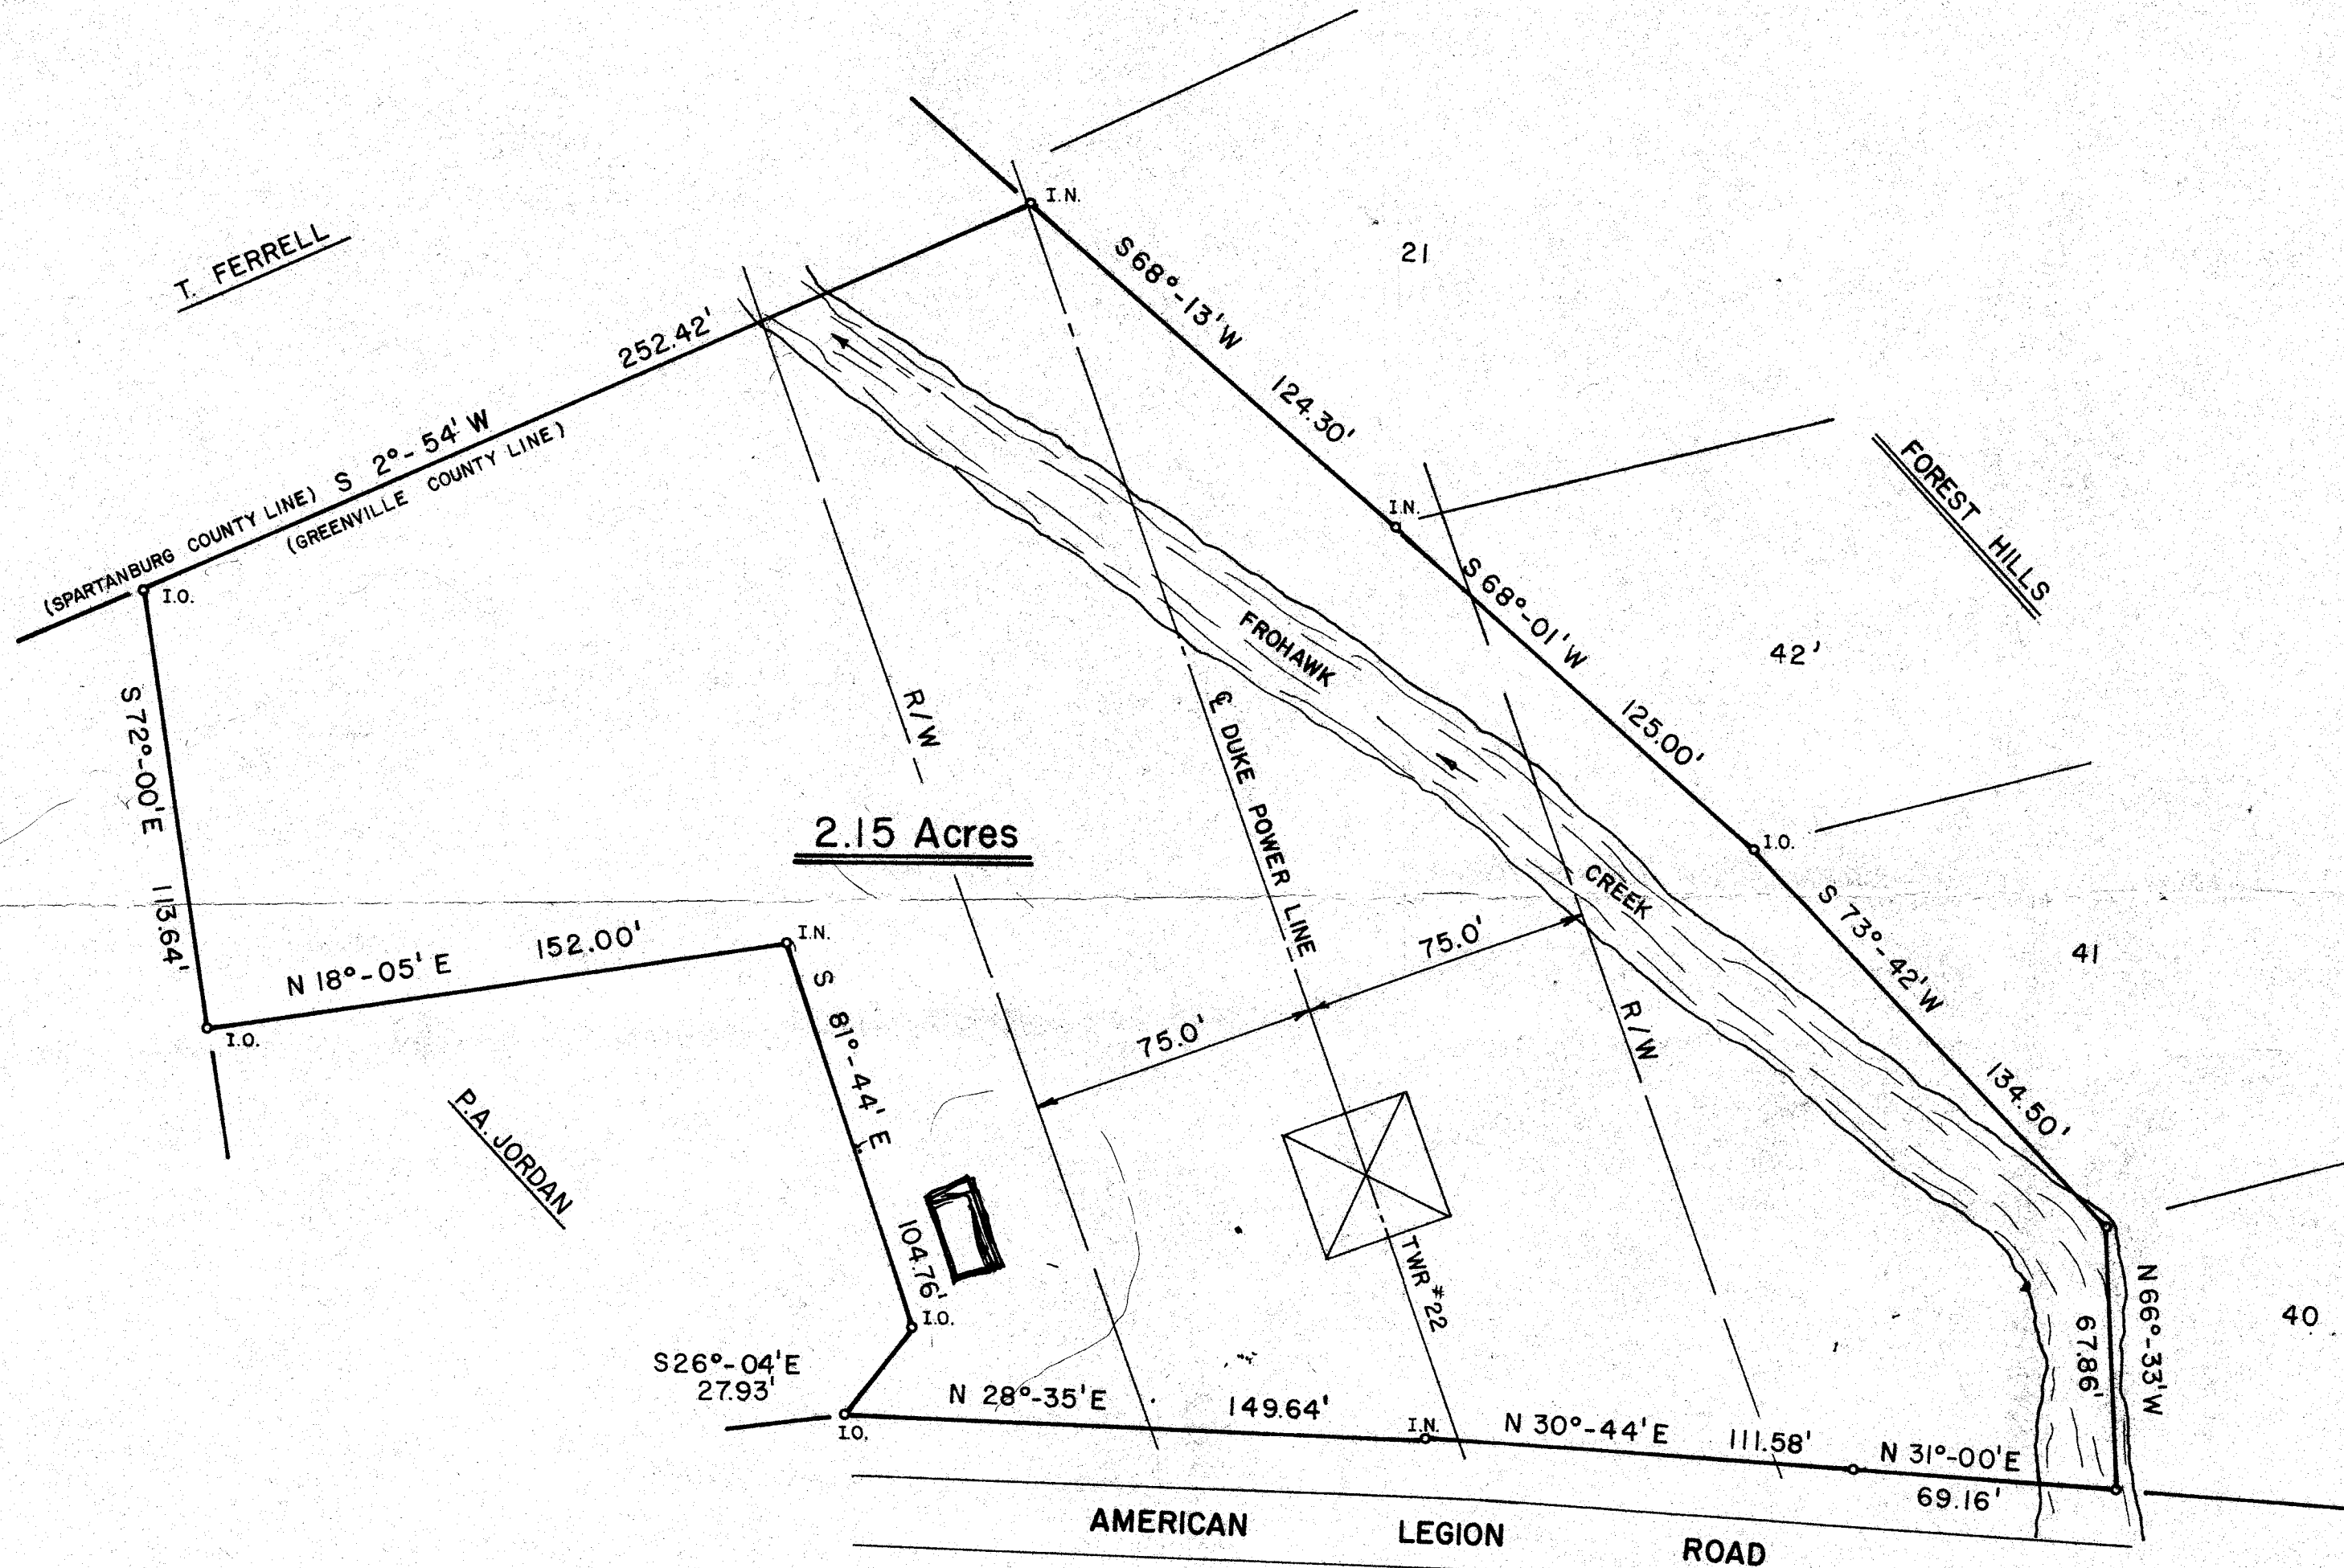

OCT 18 1985

11-X-52

PROPERTY OF

DONALD D. LAUNIUS

NEAR GREER AND LYING IN GREENVILLE CO.

SOUTH CAROLINA

3rd MAY 1984

13653


RECORDER'S MEMORANDUM
ALL BLANKETS, ADDITIONS AND CHANGES
WERE PRESENT AT THE TIME THE INSTRUMENT
WAS FILED AND RECORDED.

LANDRITH SURVEYING
4416 WHITE HORSE RD.
GREENVILLE, S.C.

Flood Plain Zone A
Junius-
Joe Suddeth-

THIS IS TO CERTIFY THE ACCURACY OF THE FIELD
SURVEY TO BE 1/5000, AND THE ACREAGE WAS
DETERMINED BY THE DMD METHOD.

FREDRICK E. LANDRITH, RLS 9545

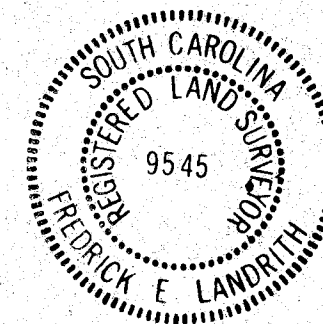

11-18-2-8
Cotton Pruitt

84-033

500 2 31801

MICROFILMED