


FILED
 GREENVILLE CO., S.C.
 DEC 6 1 54 PM '85
 DONNIE S. TANKERSLEY
 R.M.C.

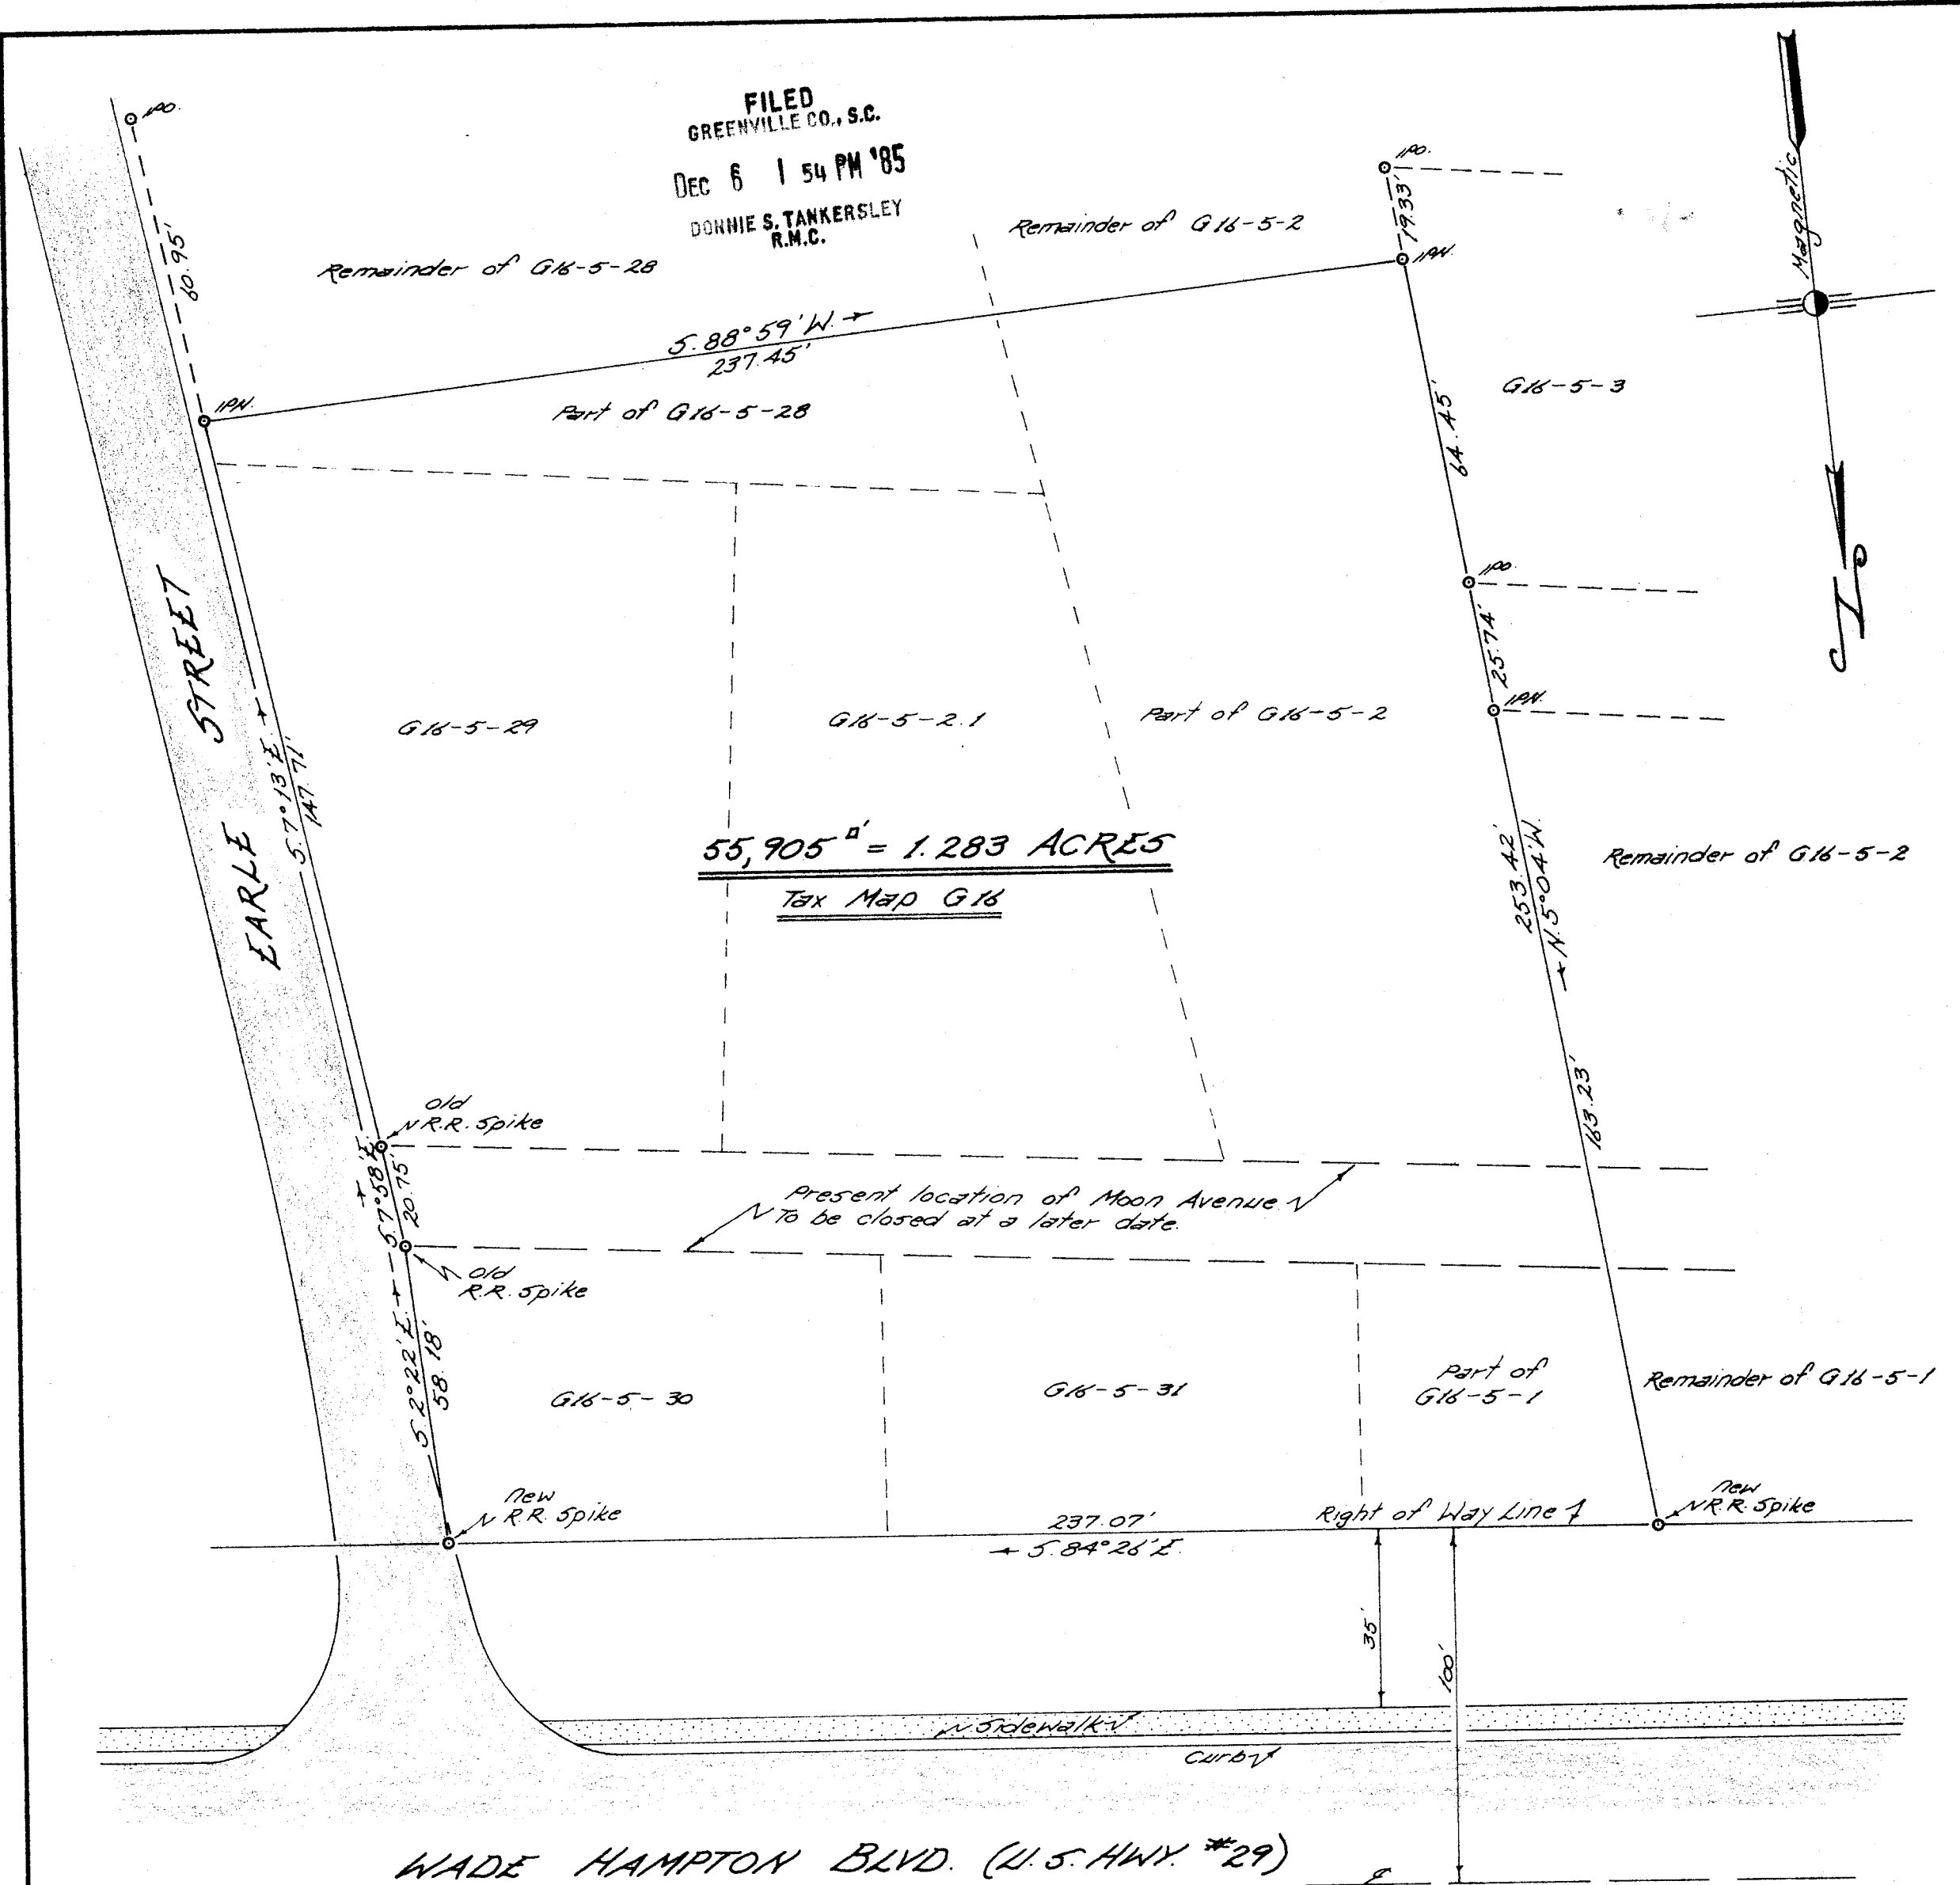

WADE HAMPTON BLVD. (U.S. HWY. #29)

DEC 6 1985

PROPERTY OF
 WOODROW R. VAUGHN


11X-79

Located in Greer

GREENVILLE COUNTY, SOUTH CAROLINA

19189

SCALE: 1" = 30 FEET NOV. 18, 1985

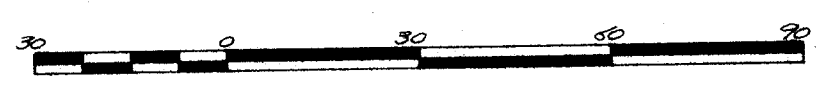

I hereby certify that the ratio of precision of the unadjusted field survey is 1/10,000 as shown hereon; the area was determined by coordinate method of area determination; and monuments have been placed as shown.

[Signature]
 Surveyor #2212, Greer, S.C.

Tri-State Surveyors
 100 Few Street
 Greer, S.C. 29651

MICROFILMED