
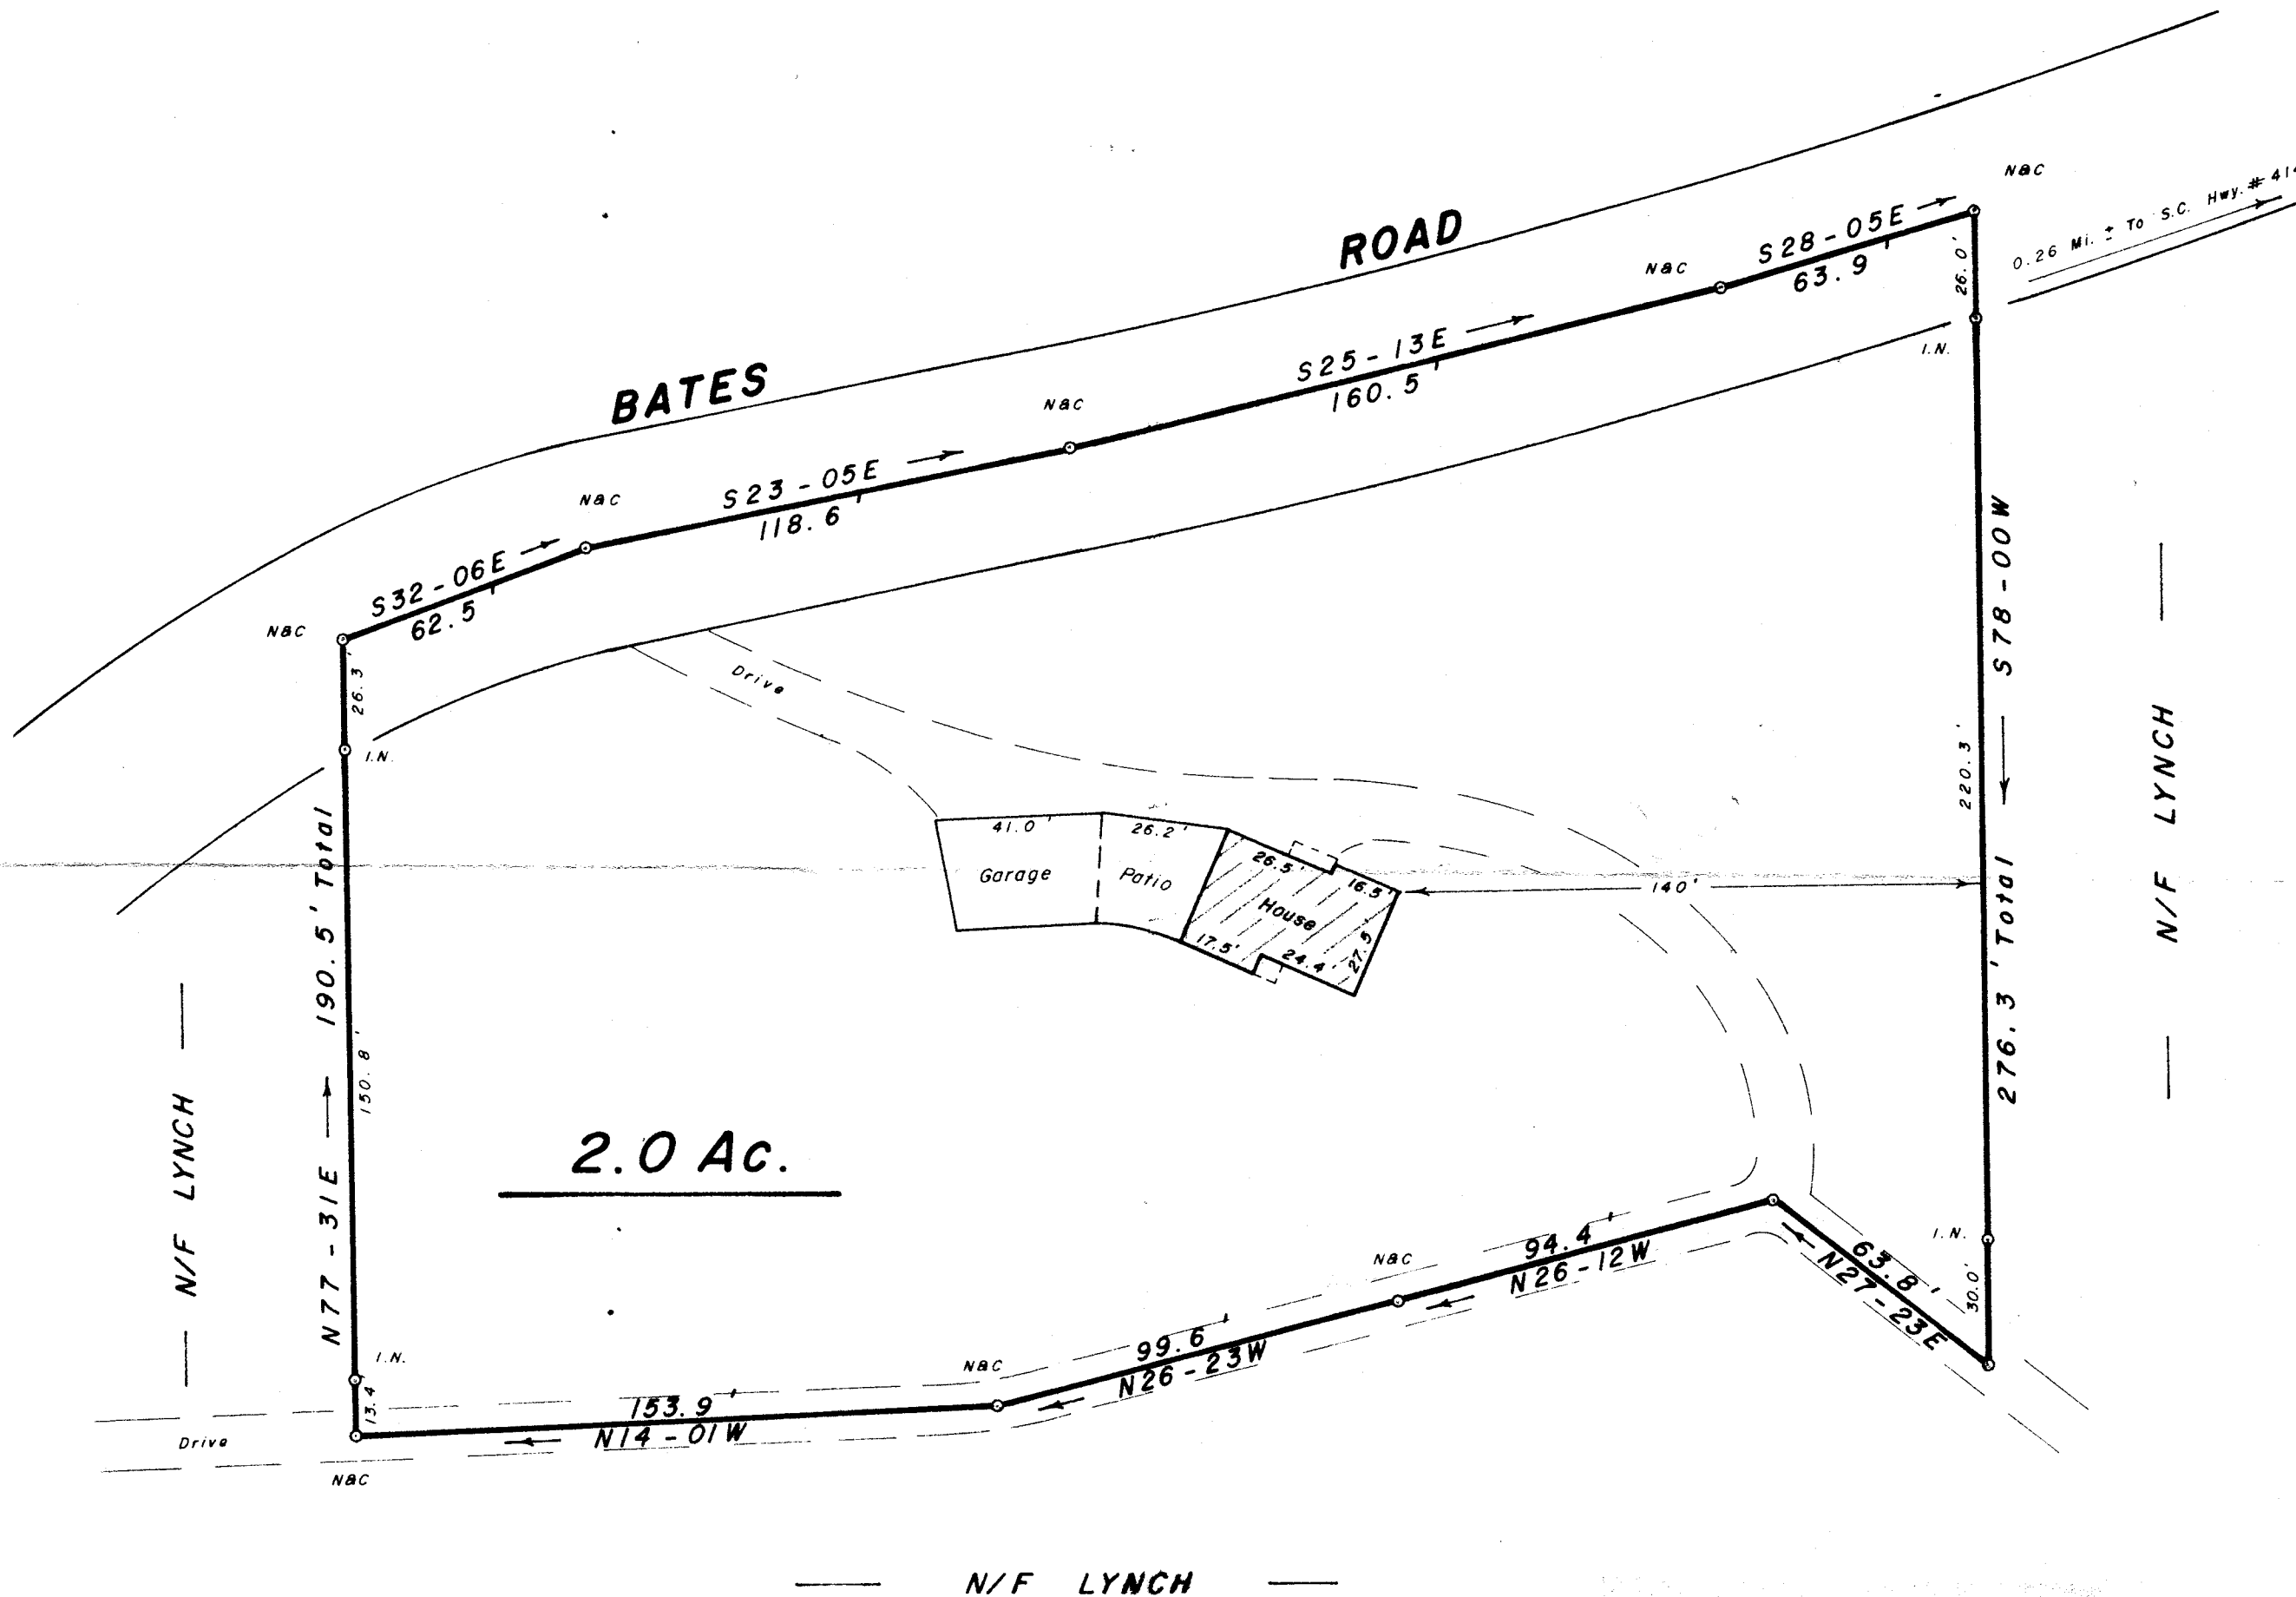


Legend: I.N. --- New Iron Pin
NAC --- Nail & Cap

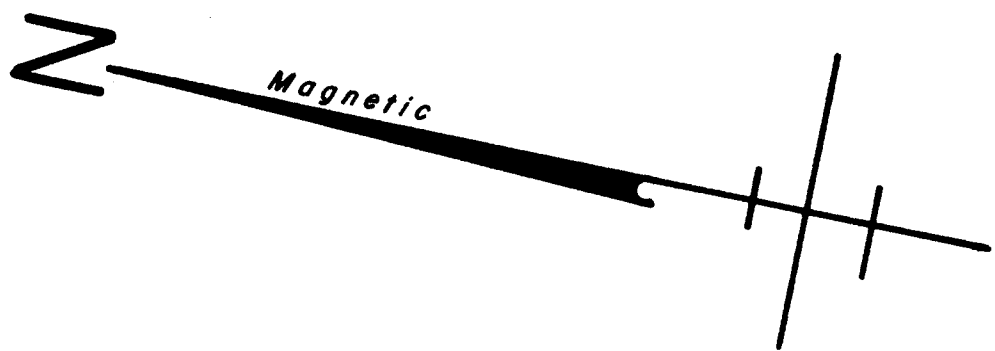

FILED
GREENVILLE CO., S.C.
DEC 10 11 15 AM 1985
DORRIS S. TANKERSLEY
R.M.C.

SURVEY FOR
BILLY W. ROBERTS
NEAR MARIETTA GREENVILLE CO.
SOUTH CAROLINA
OCTOBER 21, 1985


11-X-84

19499

DEC 10 1985

THIS IS TO CERTIFY THAT THE PROPERTY SHOWN ON THIS PLAT WAS SURVEYED UNDER MY DIRECT SUPERVISION. PROPERTY LINES AND IMPROVEMENTS SHOWN ARE LOCATED CORRECTLY AND THAT NO VISIBLE ENCROACHMENTS EXIST UNLESS OTHERWISE SHOWN. THIS PROPERTY IS NOT LOCATED IN A DESIGNATED FLOOD HAZARD AREA.

WRW
W. R. WILLIAMS, JR.
ENGR. / SURVEYOR, Inc.
P. E. & L. S. No. 3979
15 S. MAIN STREET
TRAVELERS REST, S. C.
29690

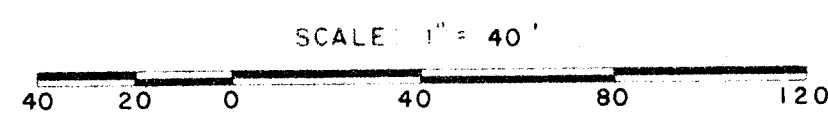

I hereby certify that the accuracy and precision of the field survey is 1/5000 as shown hereon and the area was determined by the method of area calculation.
W. R. Williams, Jr.
P. E. & L. S. No. 3979