


FILED
GREENVILLE CO., S.C.
DEC 13 11 04 AM '85
DONNIE S. TANKERSLEY
R.M.C.

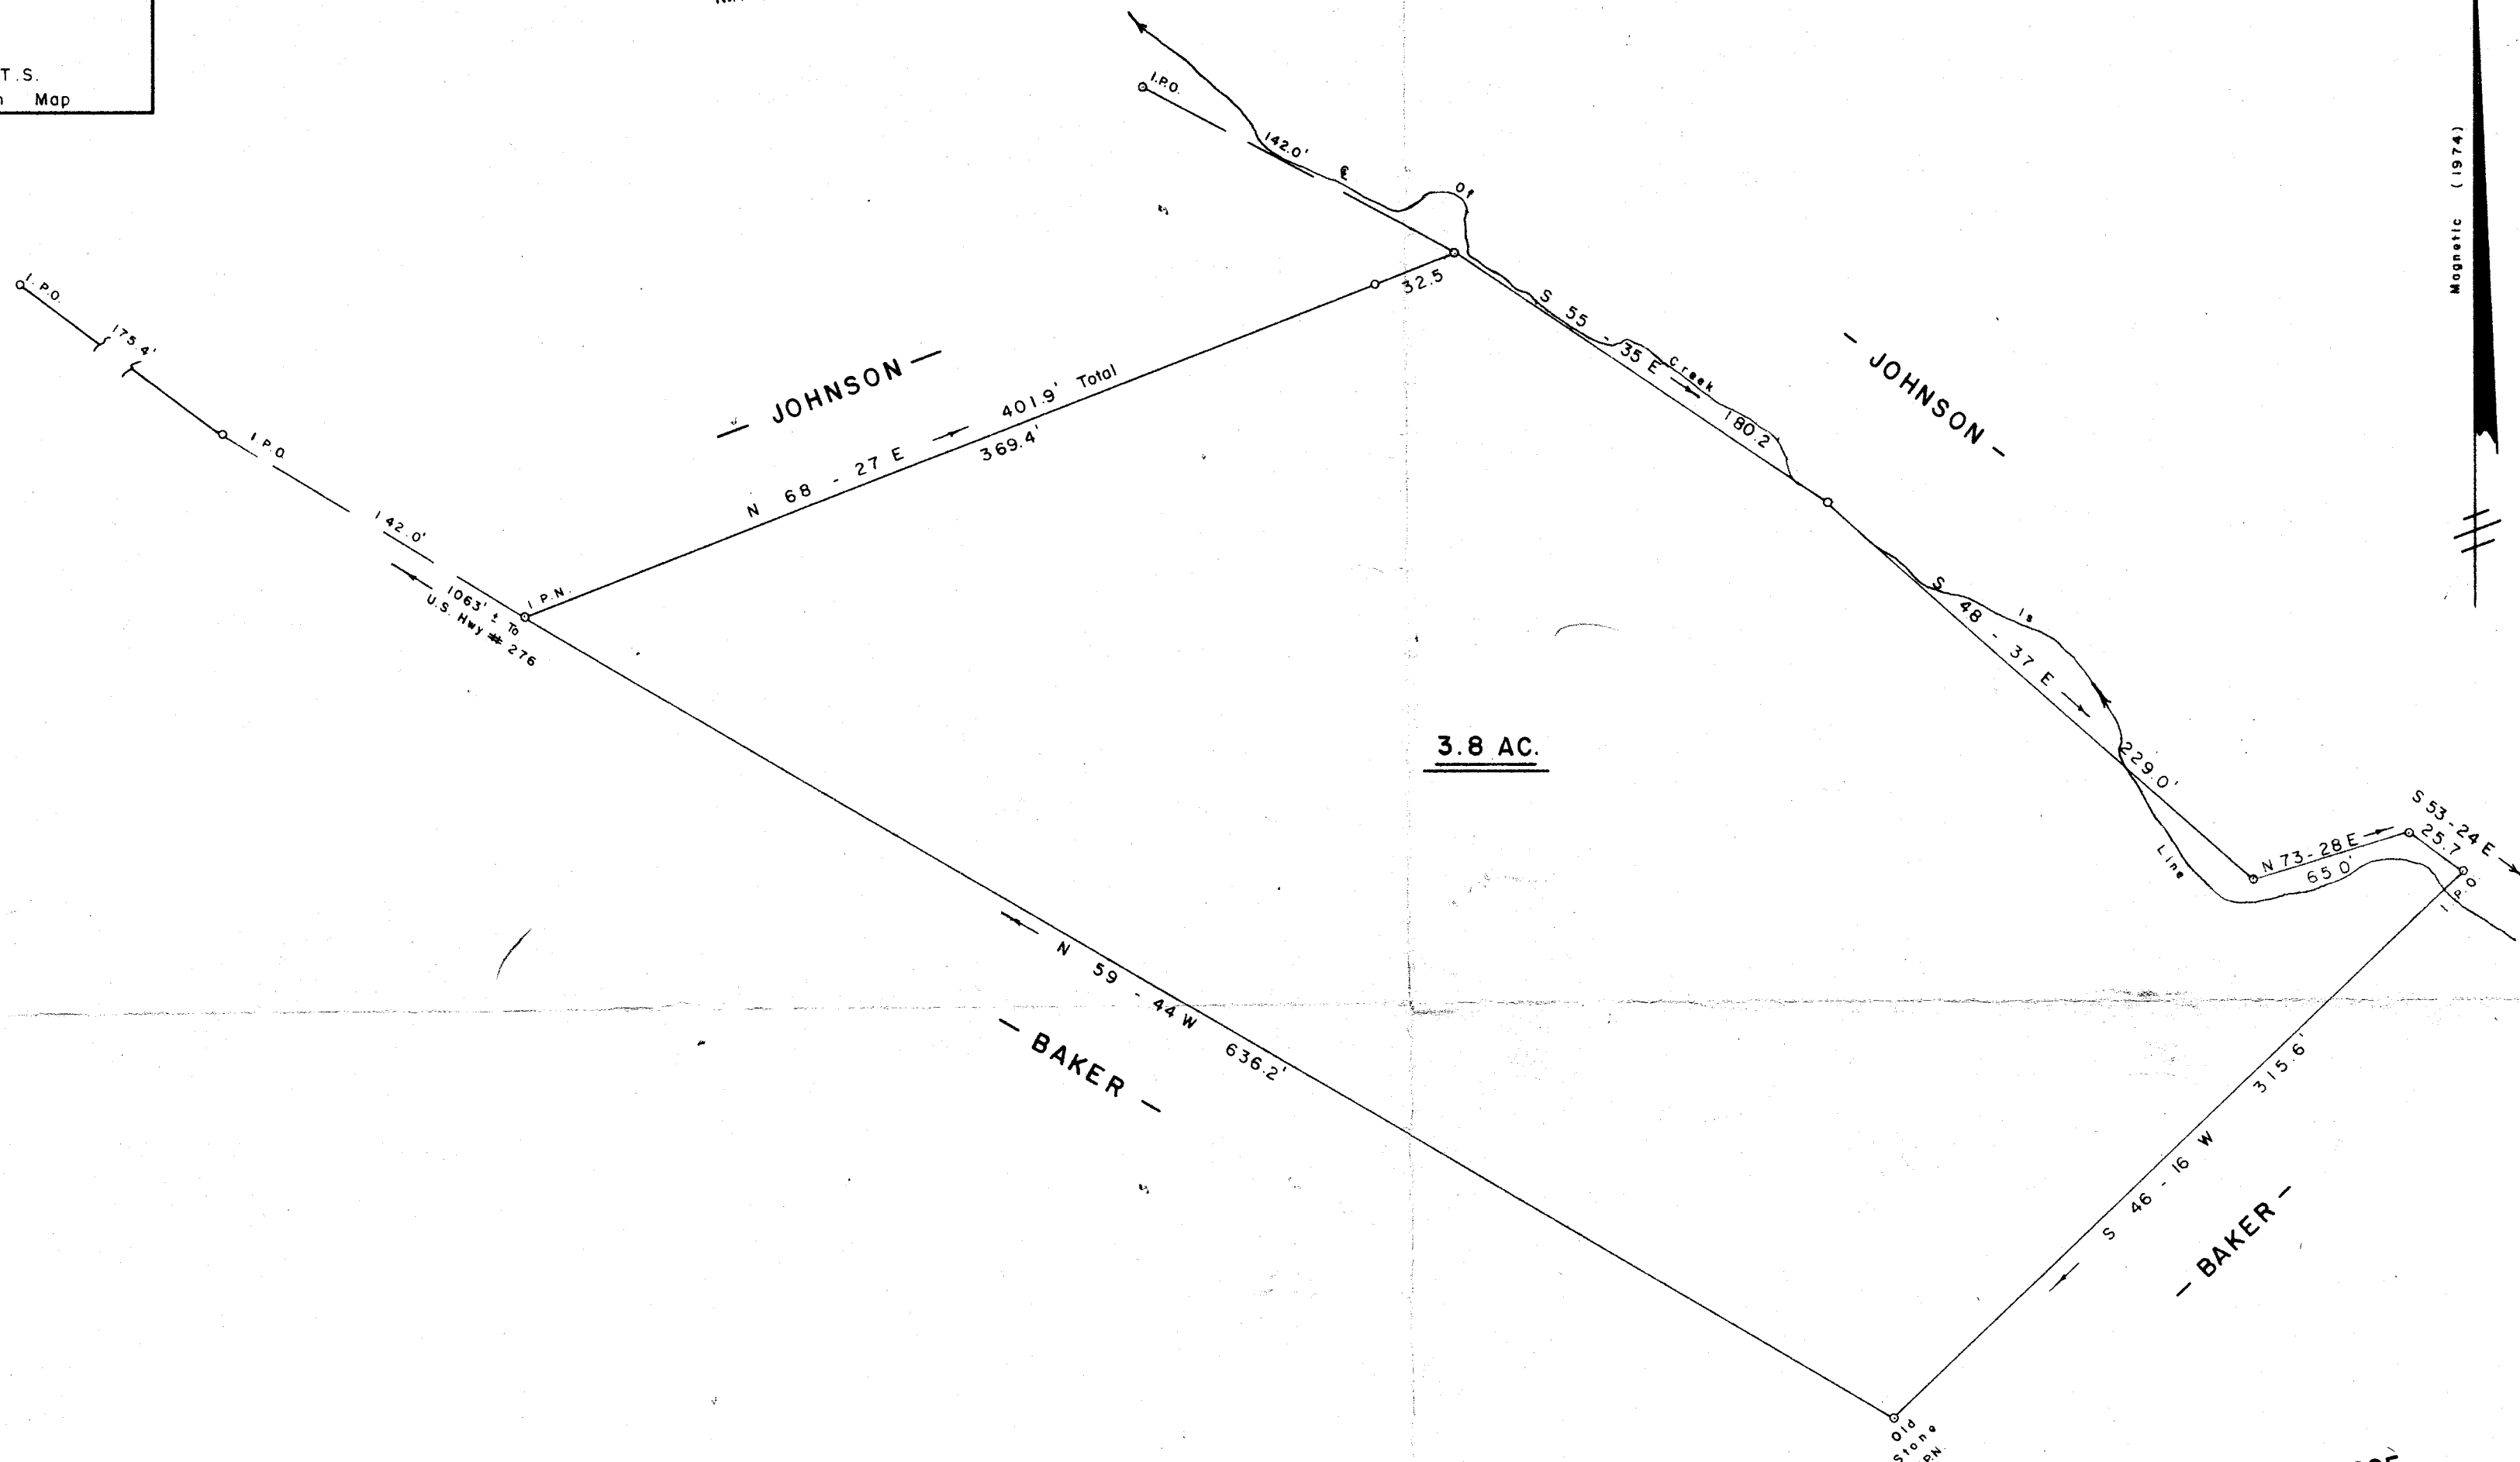

DEC 13 1985

19971

11X-89

SURVEY FOR

DEBBIE PRITCHETT

NEAR MARIETTA GREENVILLE COUNTY

SOUTH CAROLINA

OCTOBER 31, 1985

JEFFERY M. PLUMBLEE, INC.
LAND SURVEYING

P. O. BOX 788
TRAVELERS REST, S.C. 29690 (803) 834-4426

I Hereby Certify That This Survey Was Made in Accordance With the Standards of Precision of the Field Surveying as Shown Hereon And That The Same Was Made By Computer.

Jeffery M. Plumblee

7001

Scale 1" = 60'

1054.2 #211.00