


FILED
GREENVILLE CO., S.C.
Dec 18 11 15 AM '85
DONNIE S. TANKERSLEY
R.M.C.

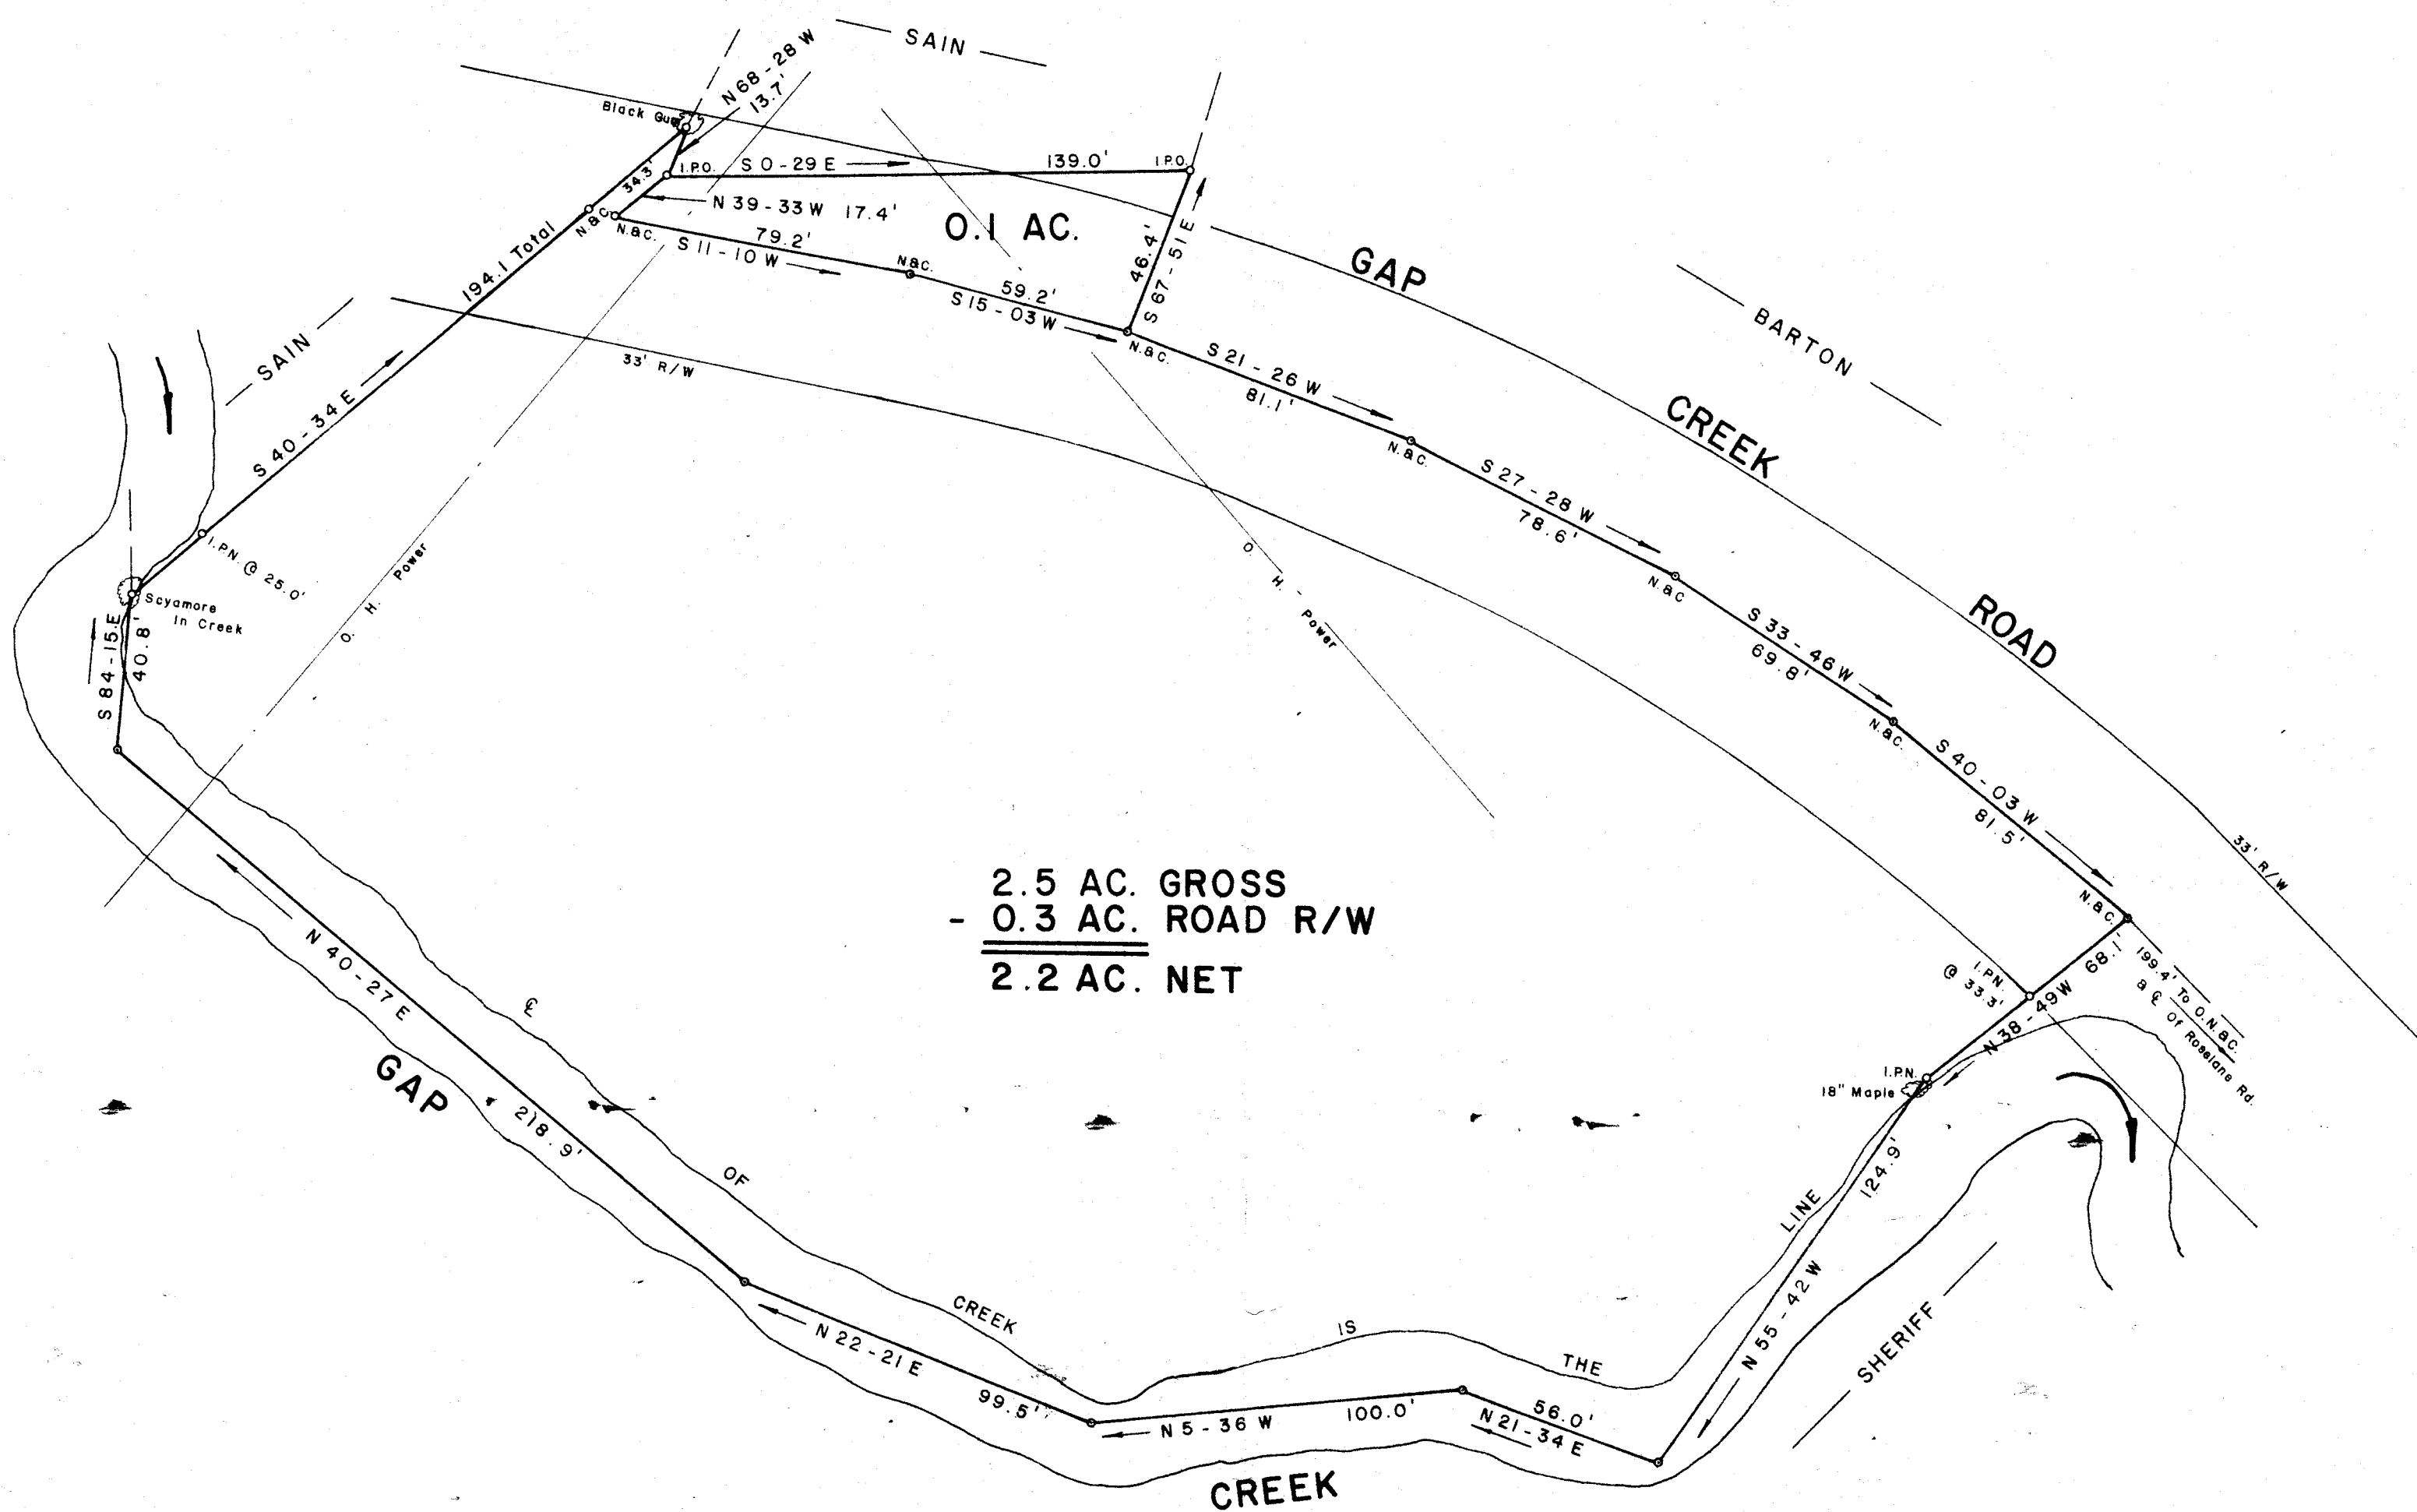


2.5 AC. GROSS
- 0.3 AC. ROAD R/W
= 2.2 AC. NET

References: Deed Book 452 - Page 15,
Deed Book 1047 - Page 981,
Plat Book CC - Page 125.

SURVEY FOR
J. D. SAIN
LOIS B. SAIN
NEAR RIVER FALLS GREENVILLE CO.
SOUTH CAROLINA
JULY 29, 1982

DEC 18 1985

11X-92
20475 ✓

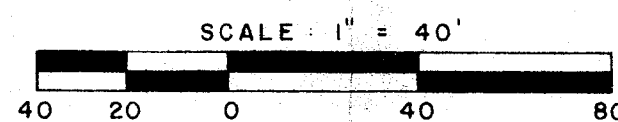

JEFFERY M. PLUMBLEE, INC.
LAND SURVEYING
P. O. BOX 788
TRAVELERS REST, S. C. 29690 (803) 834-4426

I Hereby Certify that the Ratio of Precision
Of The Field Survey is 1/5000 As
Shown Hereon And That It Was Determined
By D. M. D. [Signature]
SURVEYOR
[Signature] R.L.S. # 7881
DEC 18 1985