


MICROFILMED

FILED
GREENVILLE CO., S.C.
SEP. 24 1985
DONNIE S. TANKERSLEY
R.M.C.

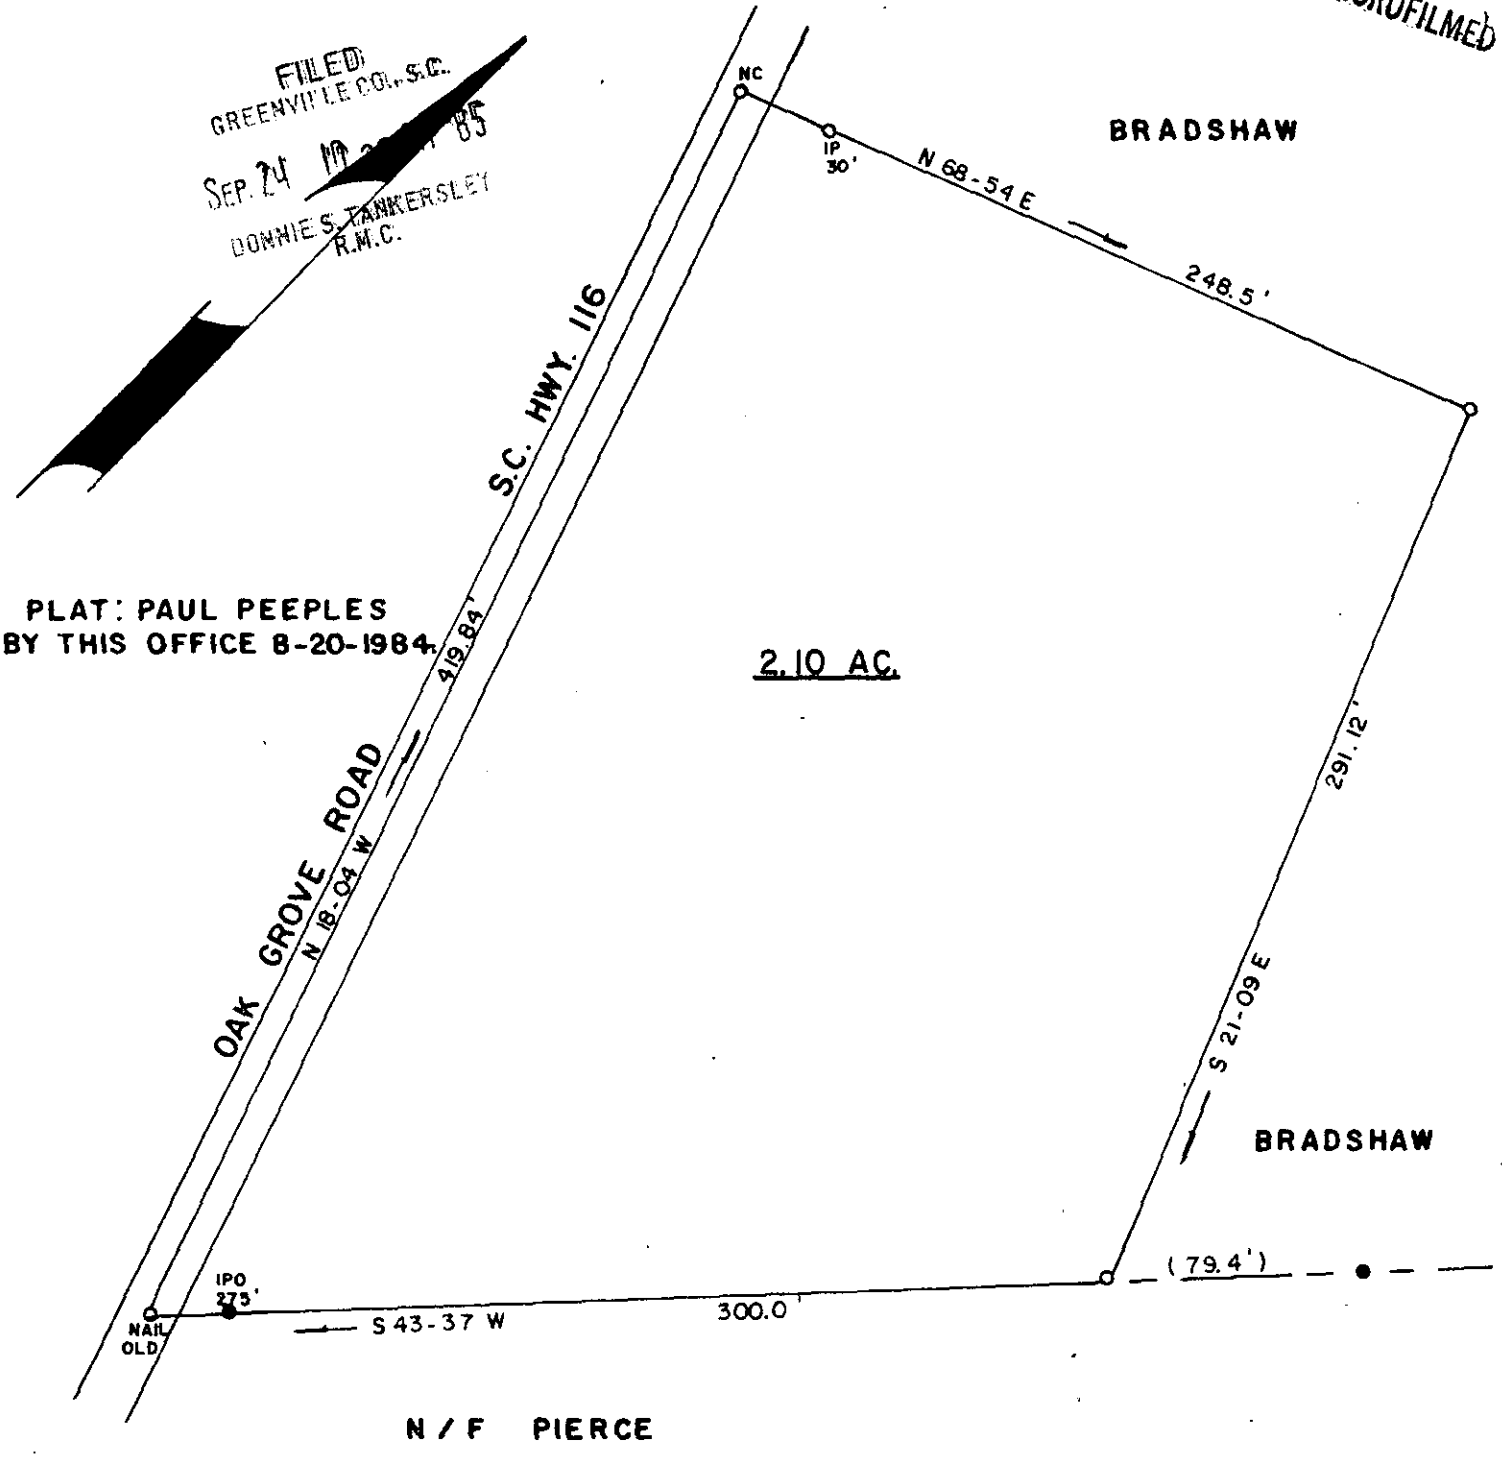

PLAT: PAUL PEEPLES
BY THIS OFFICE 8-20-1984

2.10 AC.

OAK GROVE ROAD
N 18-04 W

SC. HWY. 116

BRADSHAW


BRADSHAW

N / F PIERCE

THIS BEING A PORTION OF LOT NO. 1
AS SHOWN ON PLAT FOR JAMES D.
PIERCE.

SEP 24 1985

11-4-48 10312

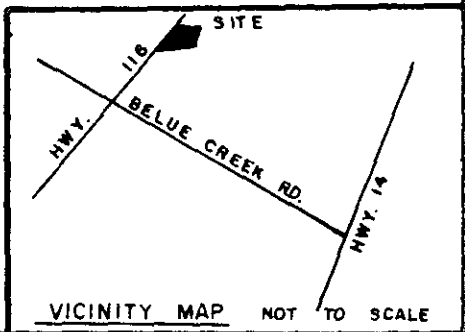

SURVEY FOR: GARY LOCKHART			
LOCATION: NEAR OAK GROVE COMMUNITY		DRAWN BY: MLM	FIELD: AF
COUNTY: GREENVILLE	STATE: S. C.	E.C. 177,500	AREA BY: DMD
CO. BLK. MAP REF: 1-436-626.2-1-3.1	D.B. REF.: 1226 .p. 549	P.B. REF.: SSS .p. 606-607	
DATE: SEPT. 4, 1985	SCALE: 60 0 60 120		

SURVEYED BY:
JAMES V. GREGORY, R.L.S.
ROUTE 3
CAMOBELLO, S.C. 29322

James V. Gregory
SOUTH CAROLINA
REGISTERED LAND SURVEYOR
NO. 6329
REGISTRATION NO. 6329
MEMBER S.C. SOCIETY OF
REGISTERED LAND SURVEYORS.

- IRON PIN SET
- IRON PIN FOUND

3.00

PLAT NO. 11801