

MICROFILMED




FILED
GREENVILLE CO., S.C.

SEP 30 9 47 AM '85

- LEONARD J. POWDER
1047-697

WINE S. TANKERSLEY
P.C.

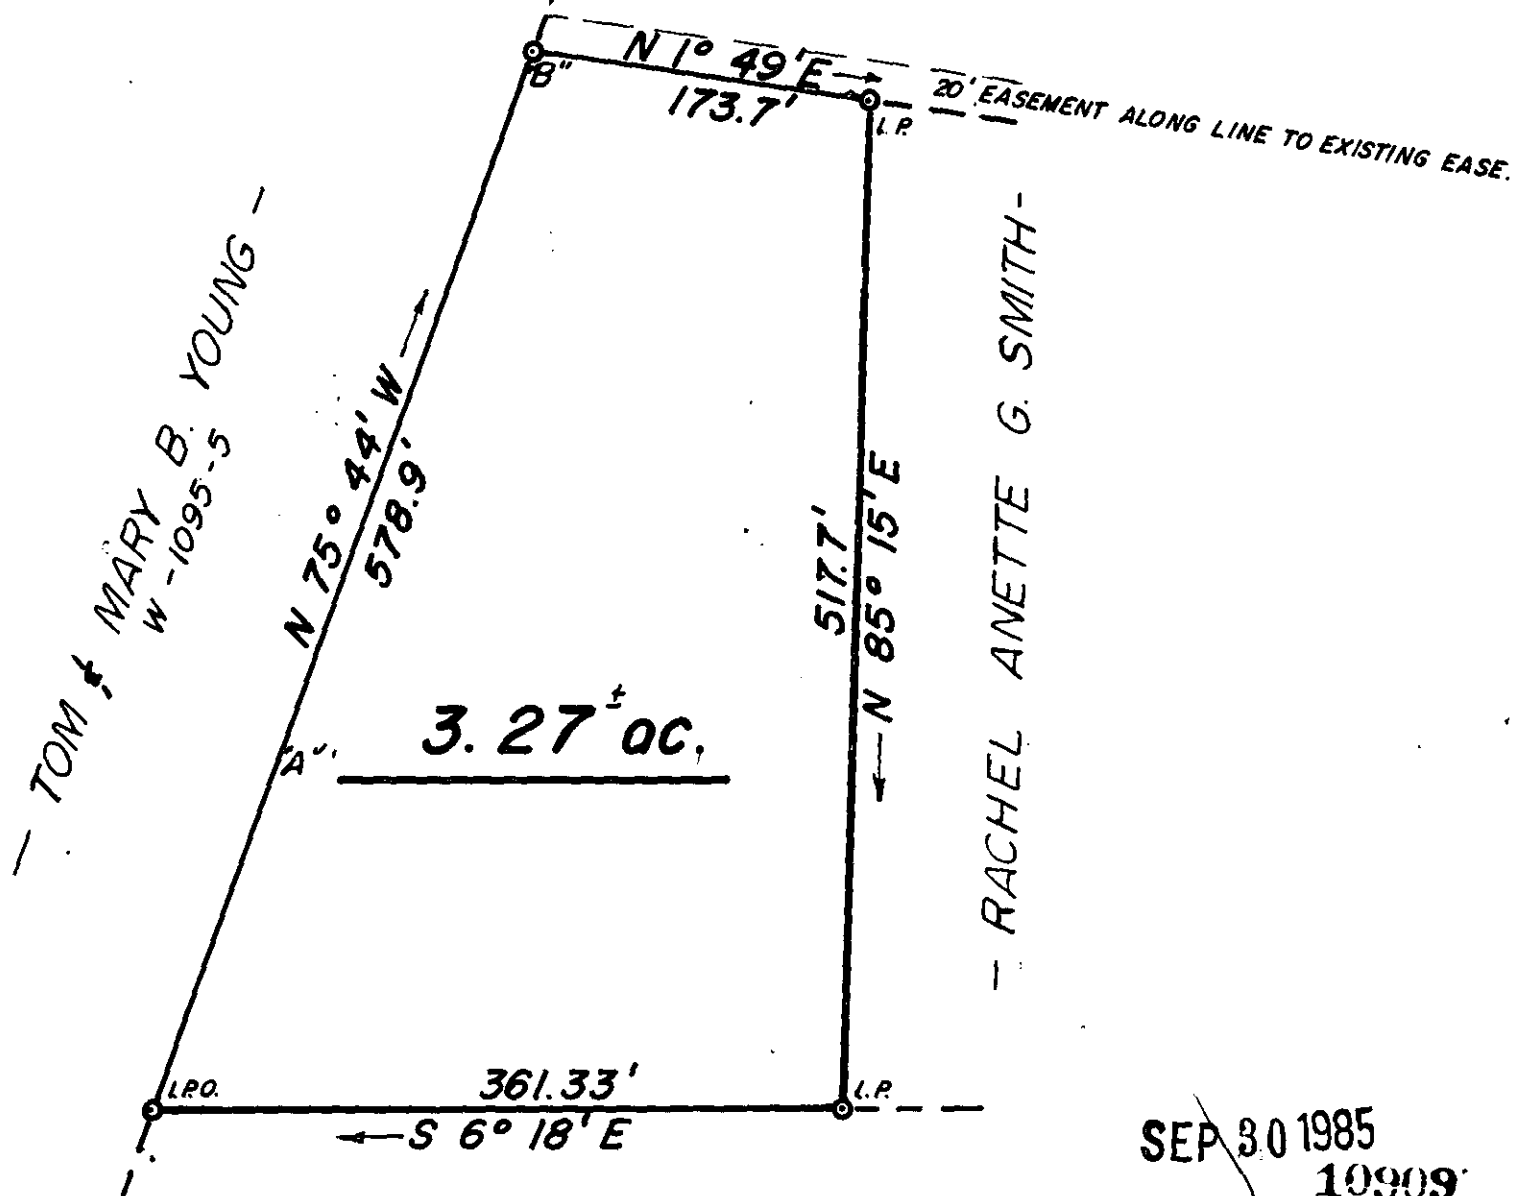

- RACHEL ANETTE G. SMITH -

- RACHEL ANETTE G. SMITH -
1214-816

SEP 30 1985
10909

114-77

PLAT FOR

DAVID B. & LISA D. JOHNSON

THIS PROPERTY IS PART OF SAME IN D.B. 1047, PG. 827
LOCATED IN GREENVILLE COUNTY, SOUTH CAROLINA.

SCALE: 1" = 100' DATE: SEPT. 20, 1985



SURVEY BY JOHN WOODS
R.L.S. NO. 3980
NO SURVEY OF LINES 'A' & 'B'