



MICROFILMED

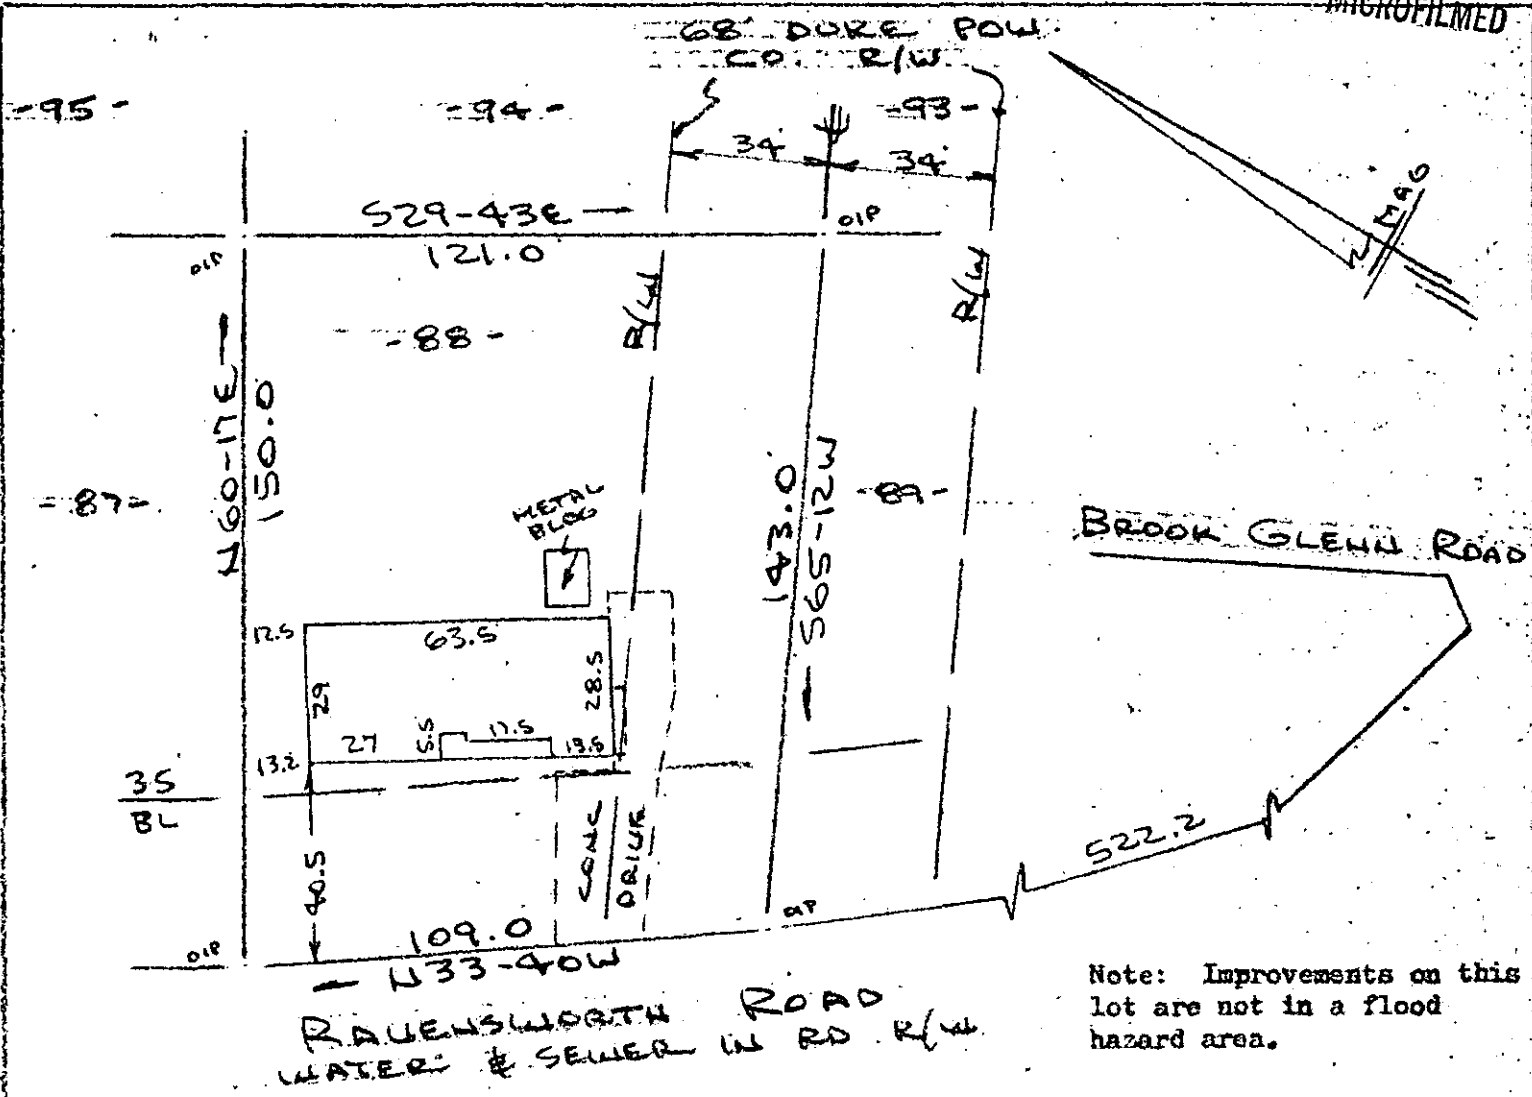

PROPERTY OF
MALCOLM R. MCGOY & SANDRA B. MCGOY
 NEAR GREENVILLE, S.C.
 SCALE: 1"=40' 27 SEPT 1985

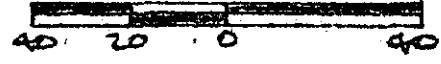

This is to certify that on the 27th day of September, 1985, I surveyed the property shown on this plat, being known as lot 88 & part of lot 89 on plat of BROOK GARDENS and recorded in the RMC Office Greenville County, S.C., in Plat Book "JJJ" at Pages 84 & 85; and that the property lines, walls and buildings are as shown hereon, and that the walls and buildings located on said lot do not encroach or project on adjacent street or property, and that no adjacent walls or buildings encroach or project on said premises, and no power lines cross this property except as shown hereon.

FILED
 GREENVILLE CO., S.C.
 OCT 2 9 53 AM '85
 DONNIE S. TANKERSLEY
 R.M.C.

112-15-11591
 R. B. Bruce

CAROLINA SURVEYING CO.
 112 Manly St.
 Greenville, S. C.

R. B. Bruce, RLS # 1952

Recordable Plat