
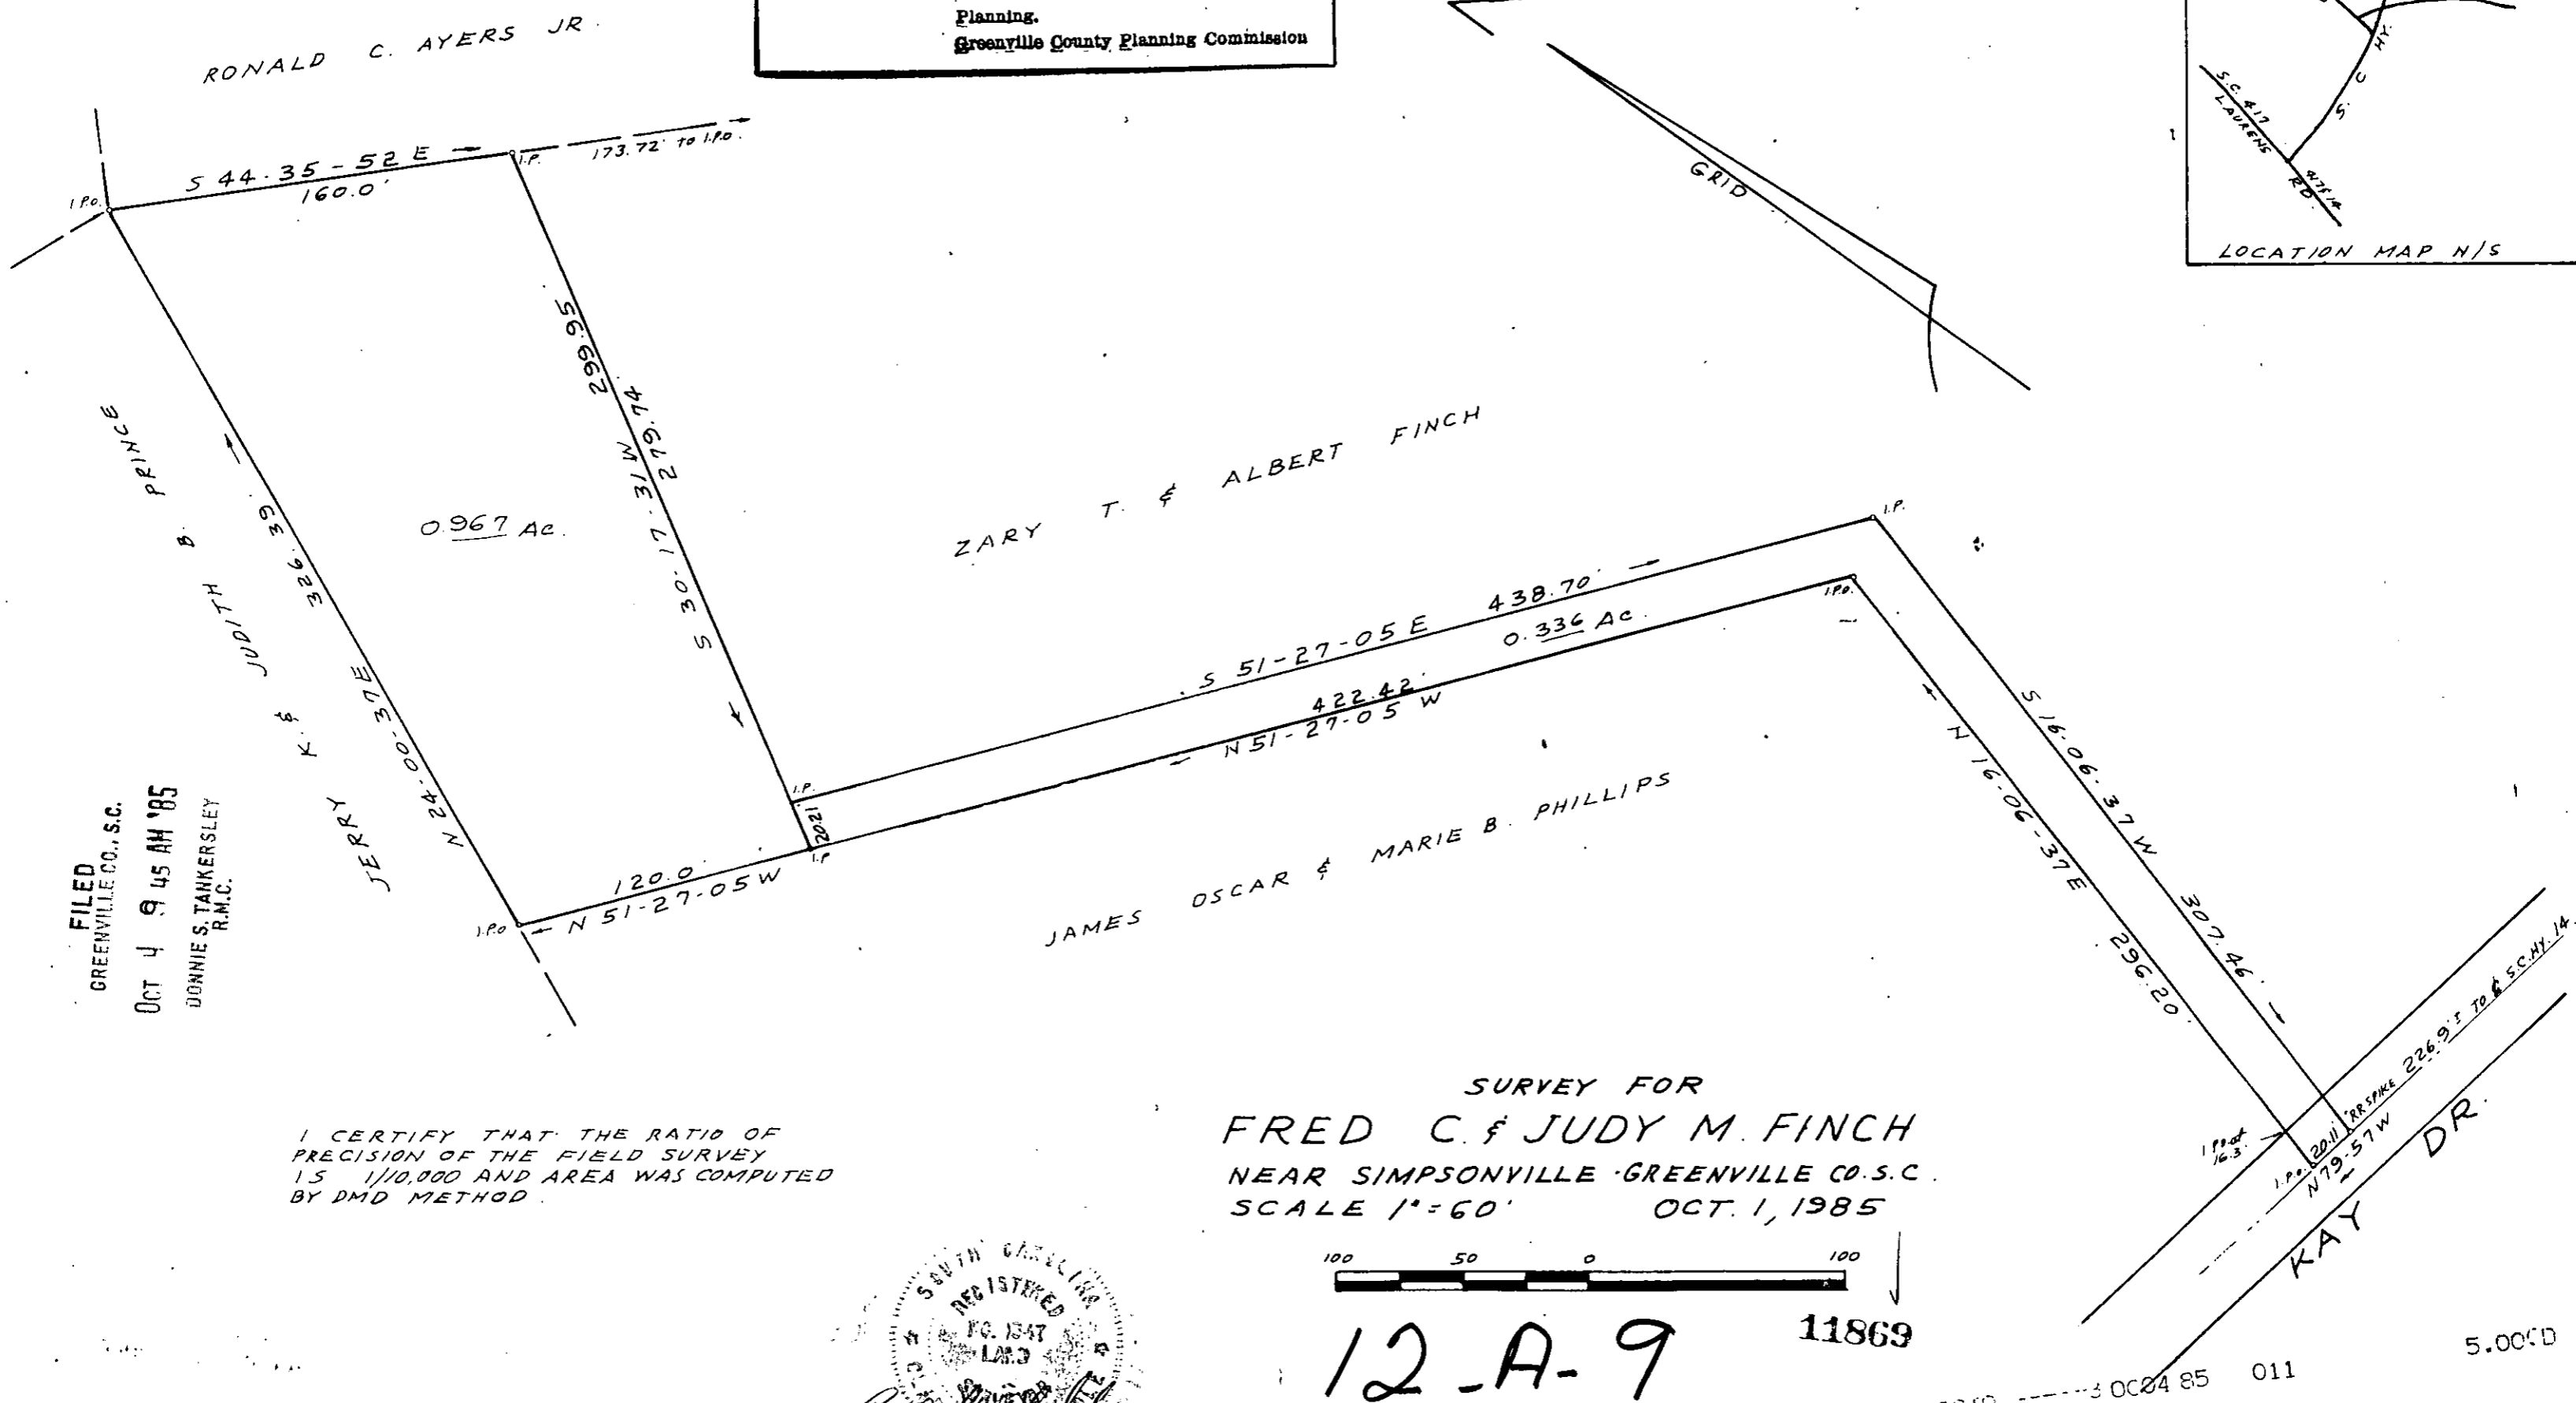
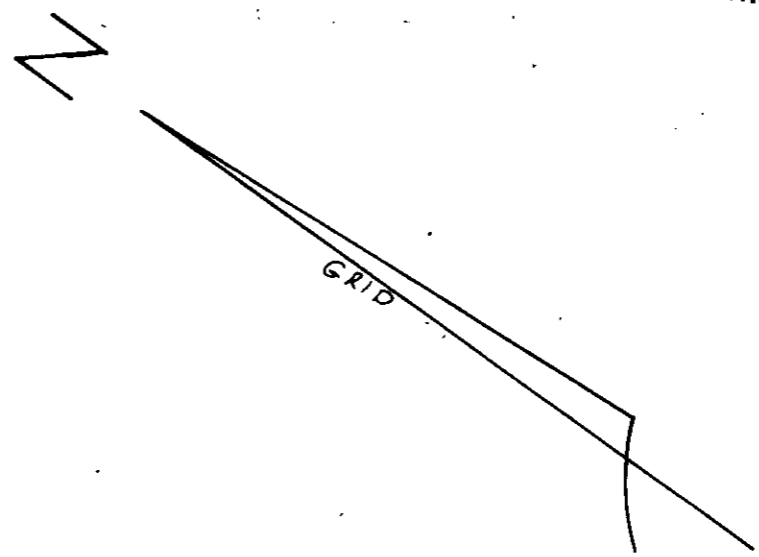


THIS PLAT IS NOT A SUBDIVISION  
 AS DEFINED BY THE GREENVILLE  
 COUNTY SUBDIVISION REGULATIONS.

10/1/85 *Lina A. Horne*  
 Chairman, Secretary, or Director of  
 Planning.  
 Greenville County Planning Commission


MICROFILMED

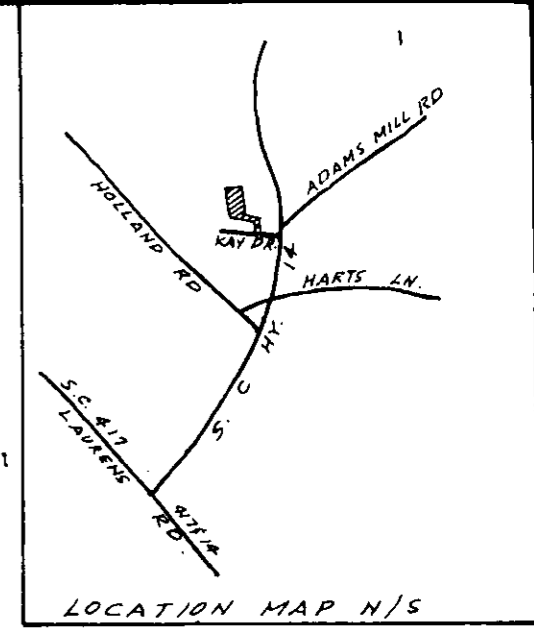


FILED  
 GREENVILLE CO., S.C.  
 OCT 4 9 45 AM '85  
 DONNIE S. TANKERSLEY  
 R.M.C.

I CERTIFY THAT THE RATIO OF  
 PRECISION OF THE FIELD SURVEY  
 IS 1/10,000 AND AREA WAS COMPUTED  
 BY DMD METHOD.

SURVEY FOR  
 FRED C. & JUDY M. FINCH  
 NEAR SIMPSONVILLE GREENVILLE CO. S.C.  
 SCALE 1" = 60' OCT. 1, 1985

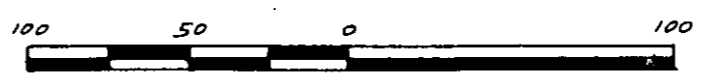

12-A-9 11869

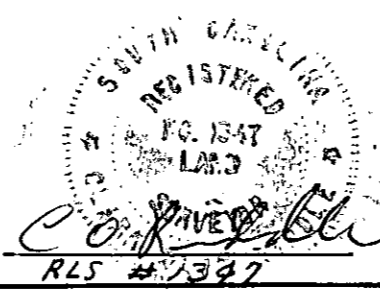

C.O. RIDDLE SURVEYING CO., Greenville, S.C.