
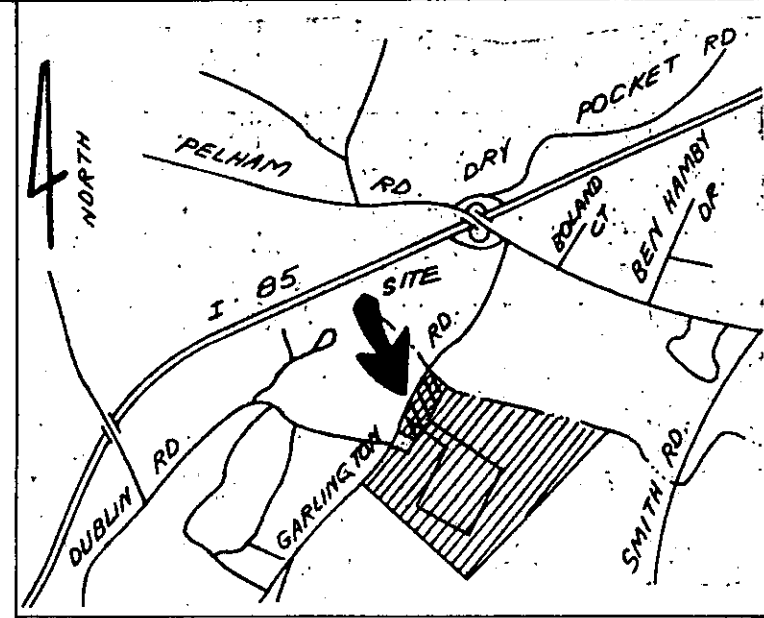
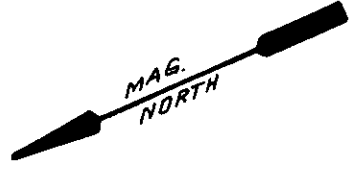


THE PRINT MACHINE, INC. 0 14 1289


FILED  
GREENVILLE CO., S.C.  
OCT 14 12 28 PM '85  
DONNIE S. TANKERSLEY  
R.M.C.

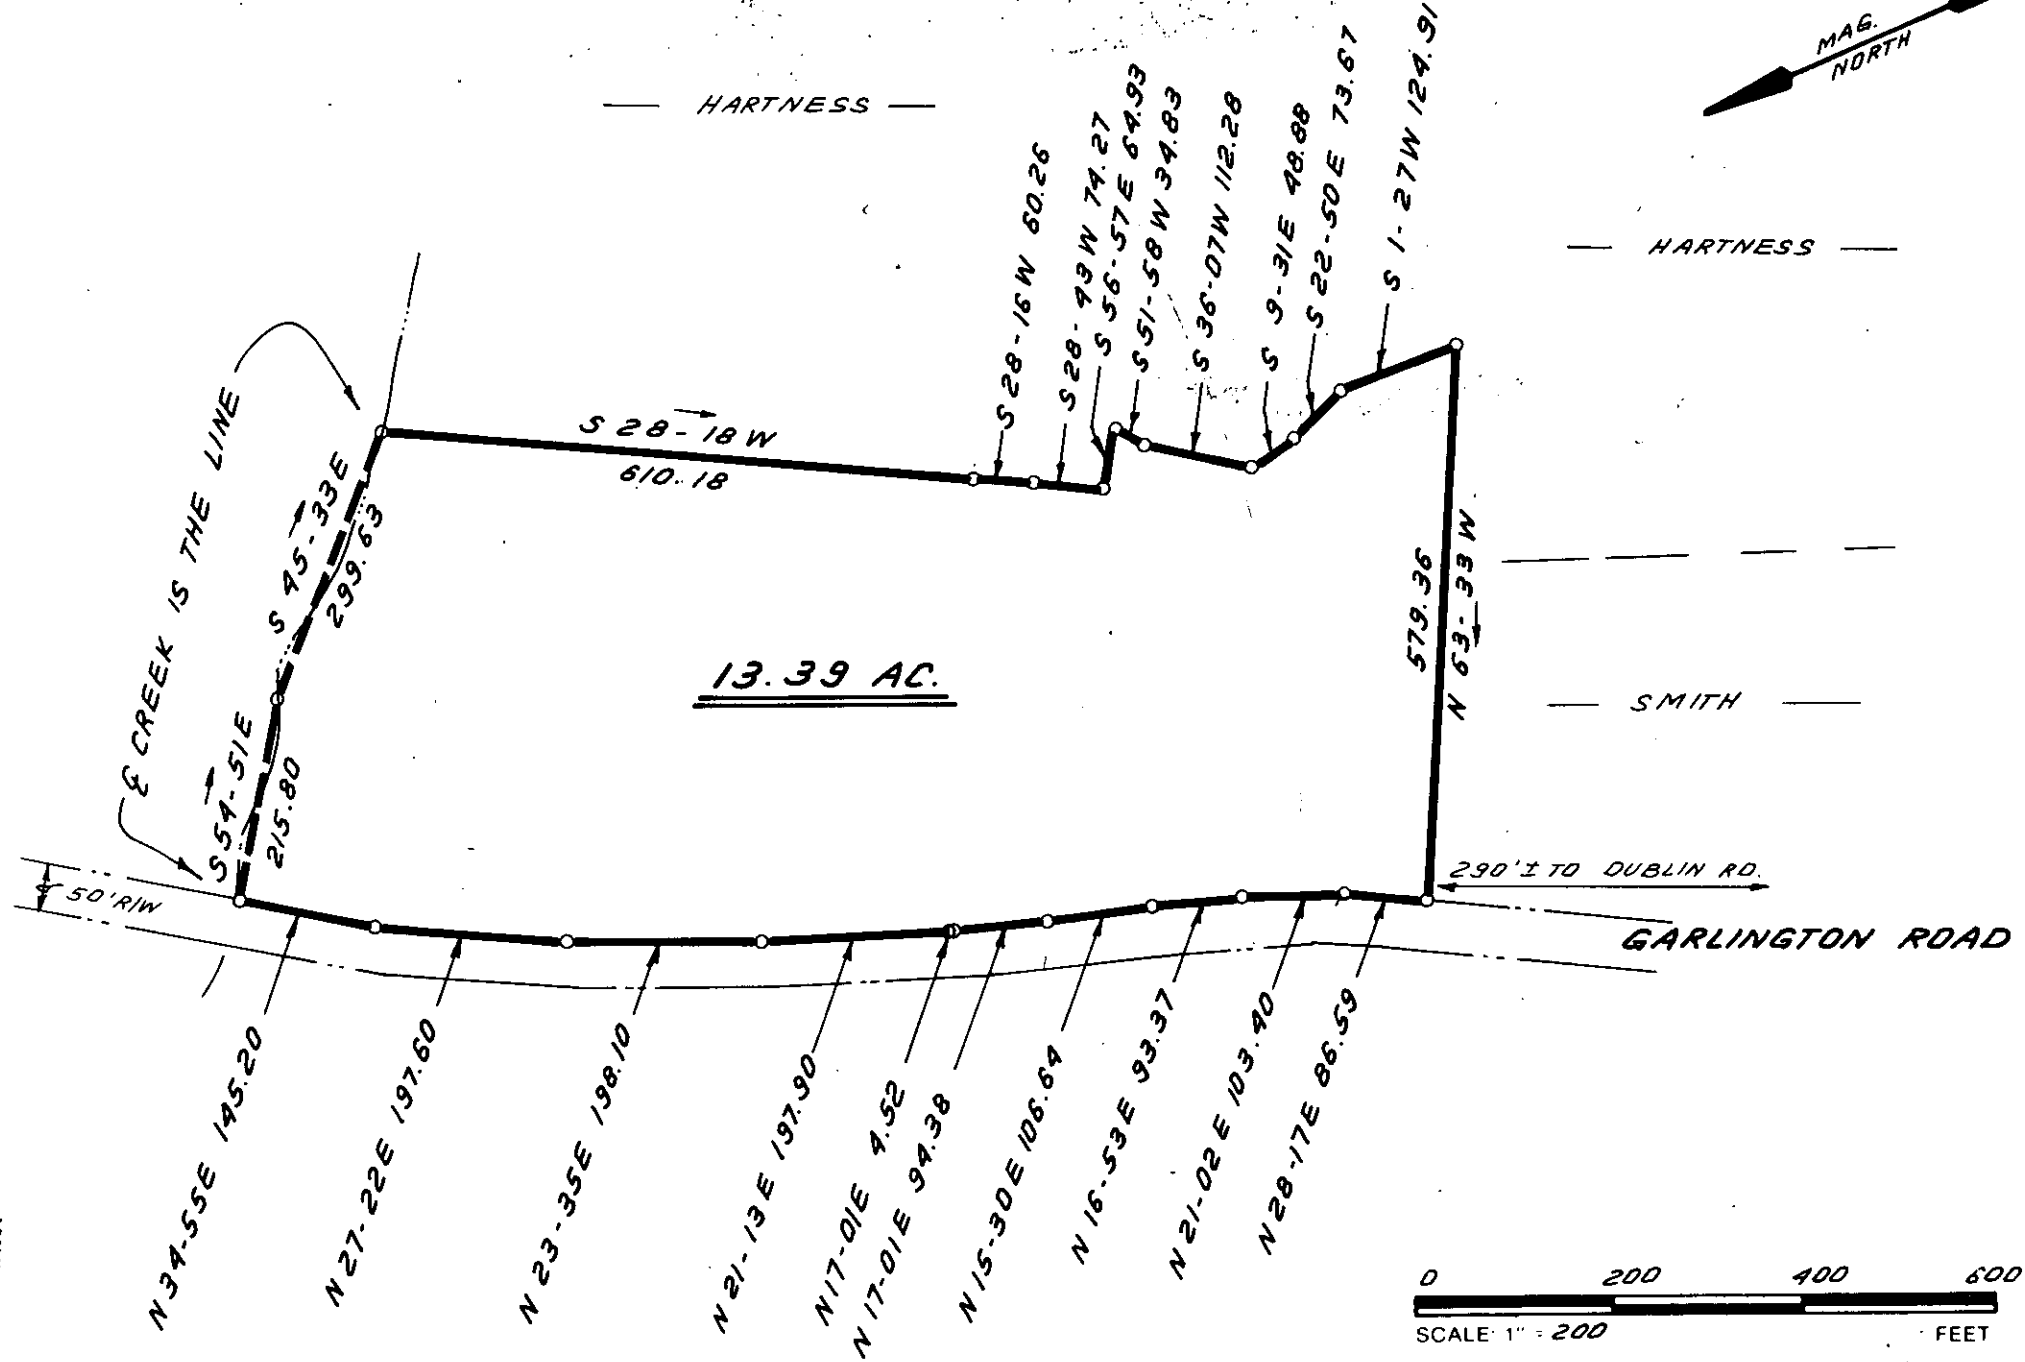

LOCATION MAP

NOTE: IRON PINS AT ALL CORNERS

I HEREBY CERTIFY THAT THE RATIO OF PRECISION OF THE FIELD SURVEY IS 1: 5000 AS SHOWN HEREON AND THAT THE AREA WAS DETERMINED BY DMD METHOD.

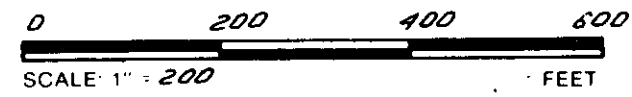

OCT 14 1985  
12866  
12-A-17

SOUTH CAROLINA  
REGISTERED LAND SURVEYOR  
4781  
JAMES R. FREELAND

RLS: JAMES R. FREELAND  
NO: 4781

**STATE OF SOUTH CAROLINA  
GREENVILLE COUNTY**

SURVEY FOR  
HARTNESS INTERNATIONAL  
INDUSTRIAL REVENUE BOND

<b>FREELAND &amp; ASSOCIATES</b> Engineers • Land Surveyors 318 WEST STONE AVENUE. GREENVILLE, S.C. (803) 271-4924	
PLAT BOOK	
DEED BOOK	
TAX MAP	
PARTY CHIEF	L.T.
DRAWN	B.R.
DATE	10-14-85
DWG. NO.	11791-5