
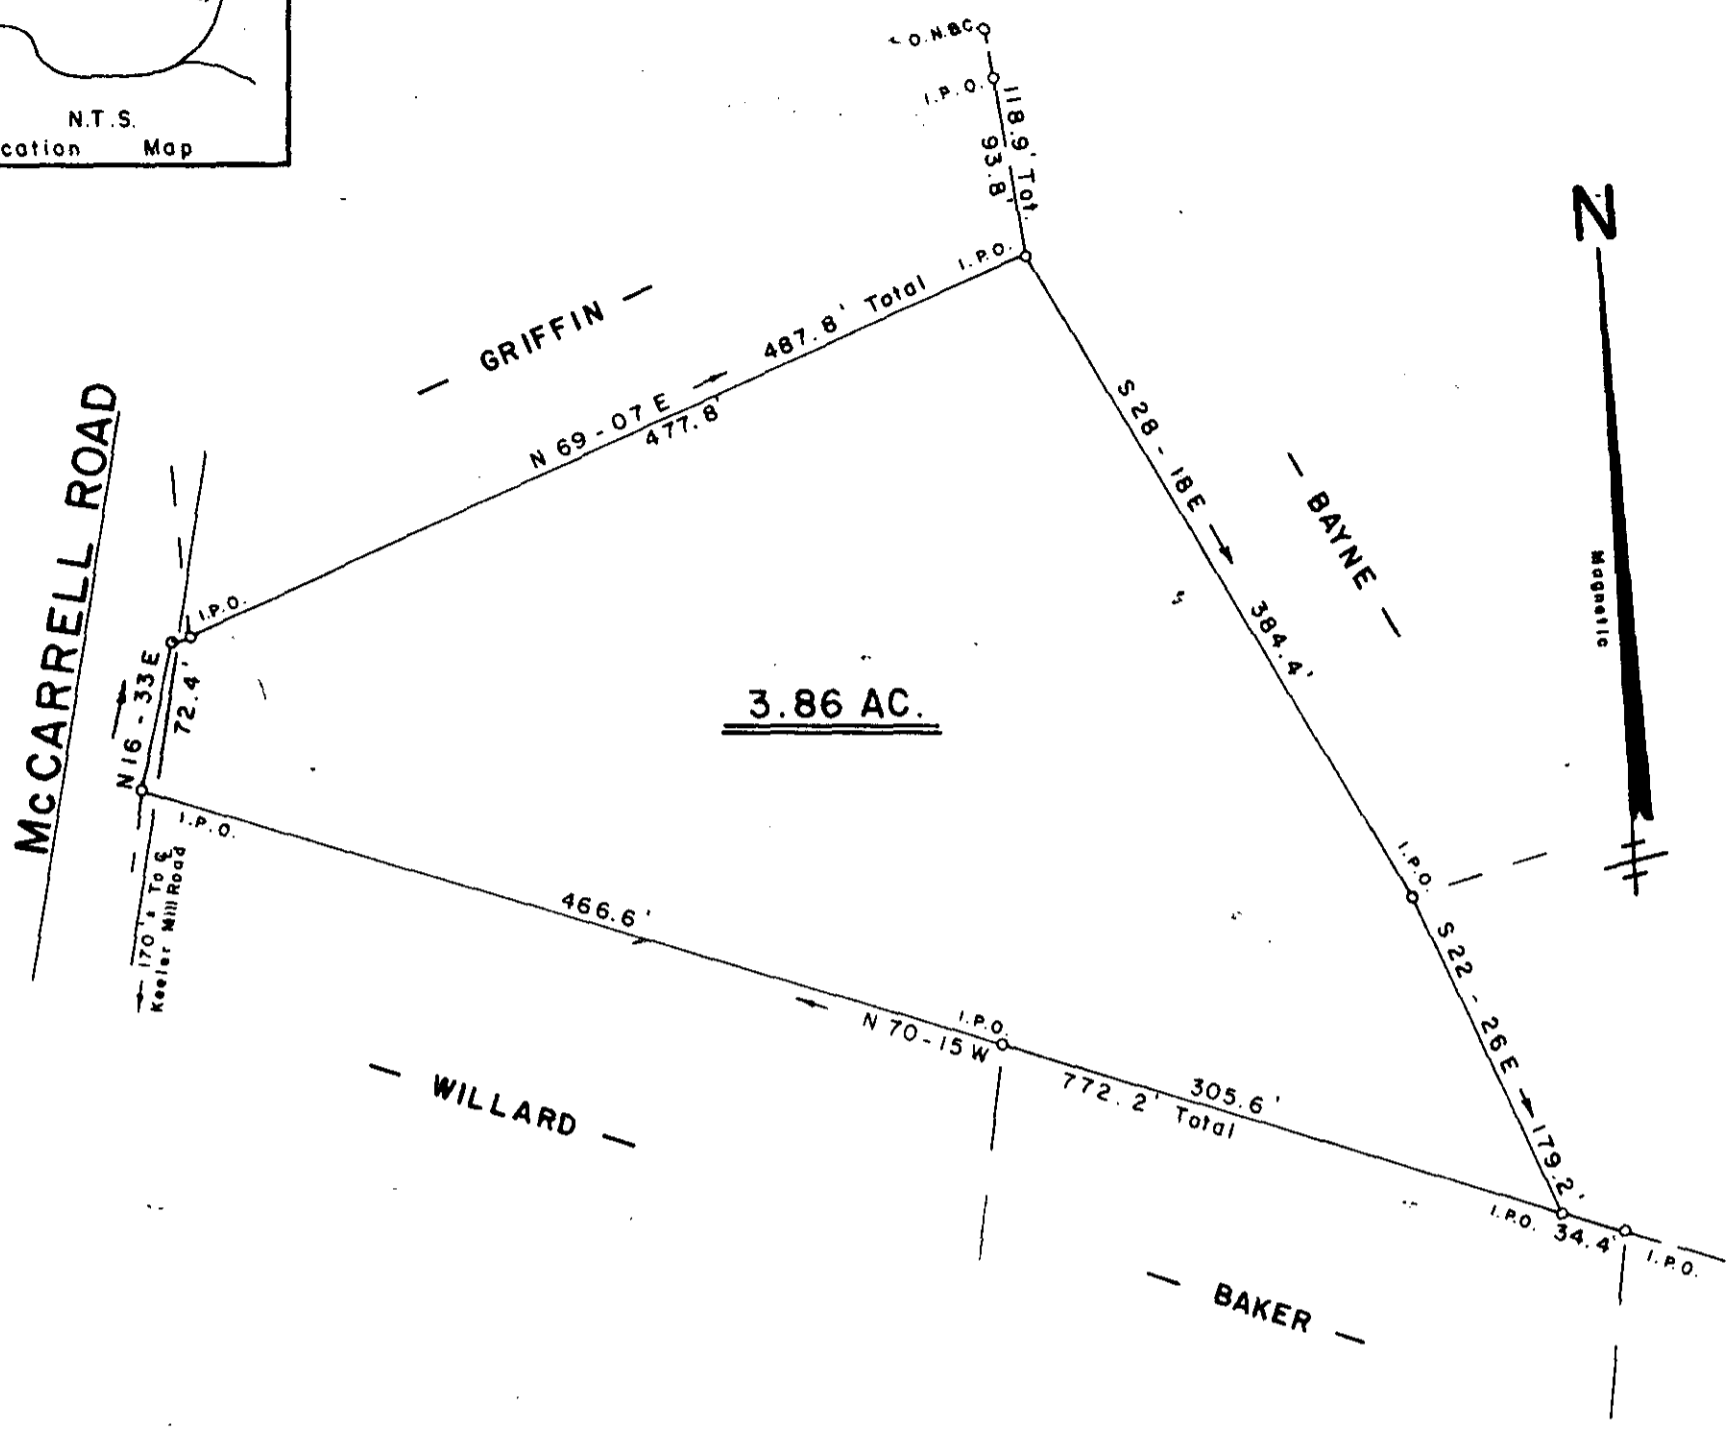


MICROFILMED

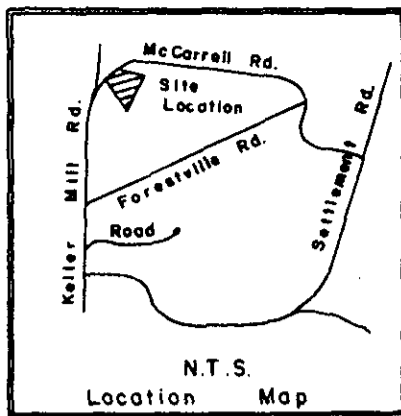

FILED
GREENVILLE CO., S.C.
OCT 11 2 44 PM '85
DONNIE S. TANKERSLEY
R.M.C.



SURVEY FOR
CARL M. GRIFFIN, JR.
BRENDA GRIFFIN

NEAR TRAVELERS REST GREENVILLE COUNTY
SOUTH CAROLINA
OCTOBER 9, 1985

12694
12-A-24
OCT 11 1985

I. Heroby, Certify That The Ratio Of Precision-
Of The Field Survey Is 1:10000 As Shown
Hereon And The Area Wga Determined By Computer.

Jeffery M. Plumblee
SURVEYOR

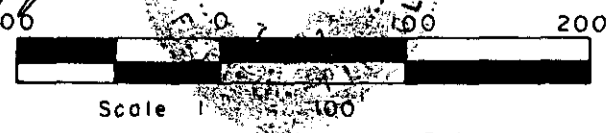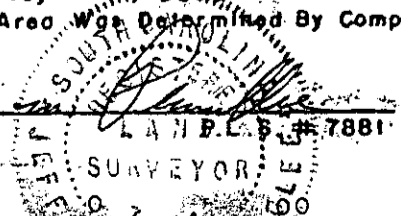

JEFFERY M. PLUMBLEE, INC.
LAND SURVEYING
P O BOX 788
TRAVELERS REST, S C 29690
(803) 834-4426