


MICROFILMED




FILED  
 GREENVILLE CO., S.C.  
 OCT 16 1 17 PM '85  
 DONNIE S. TANKERSLEY  
 R.M.C.

OCT 16 1985

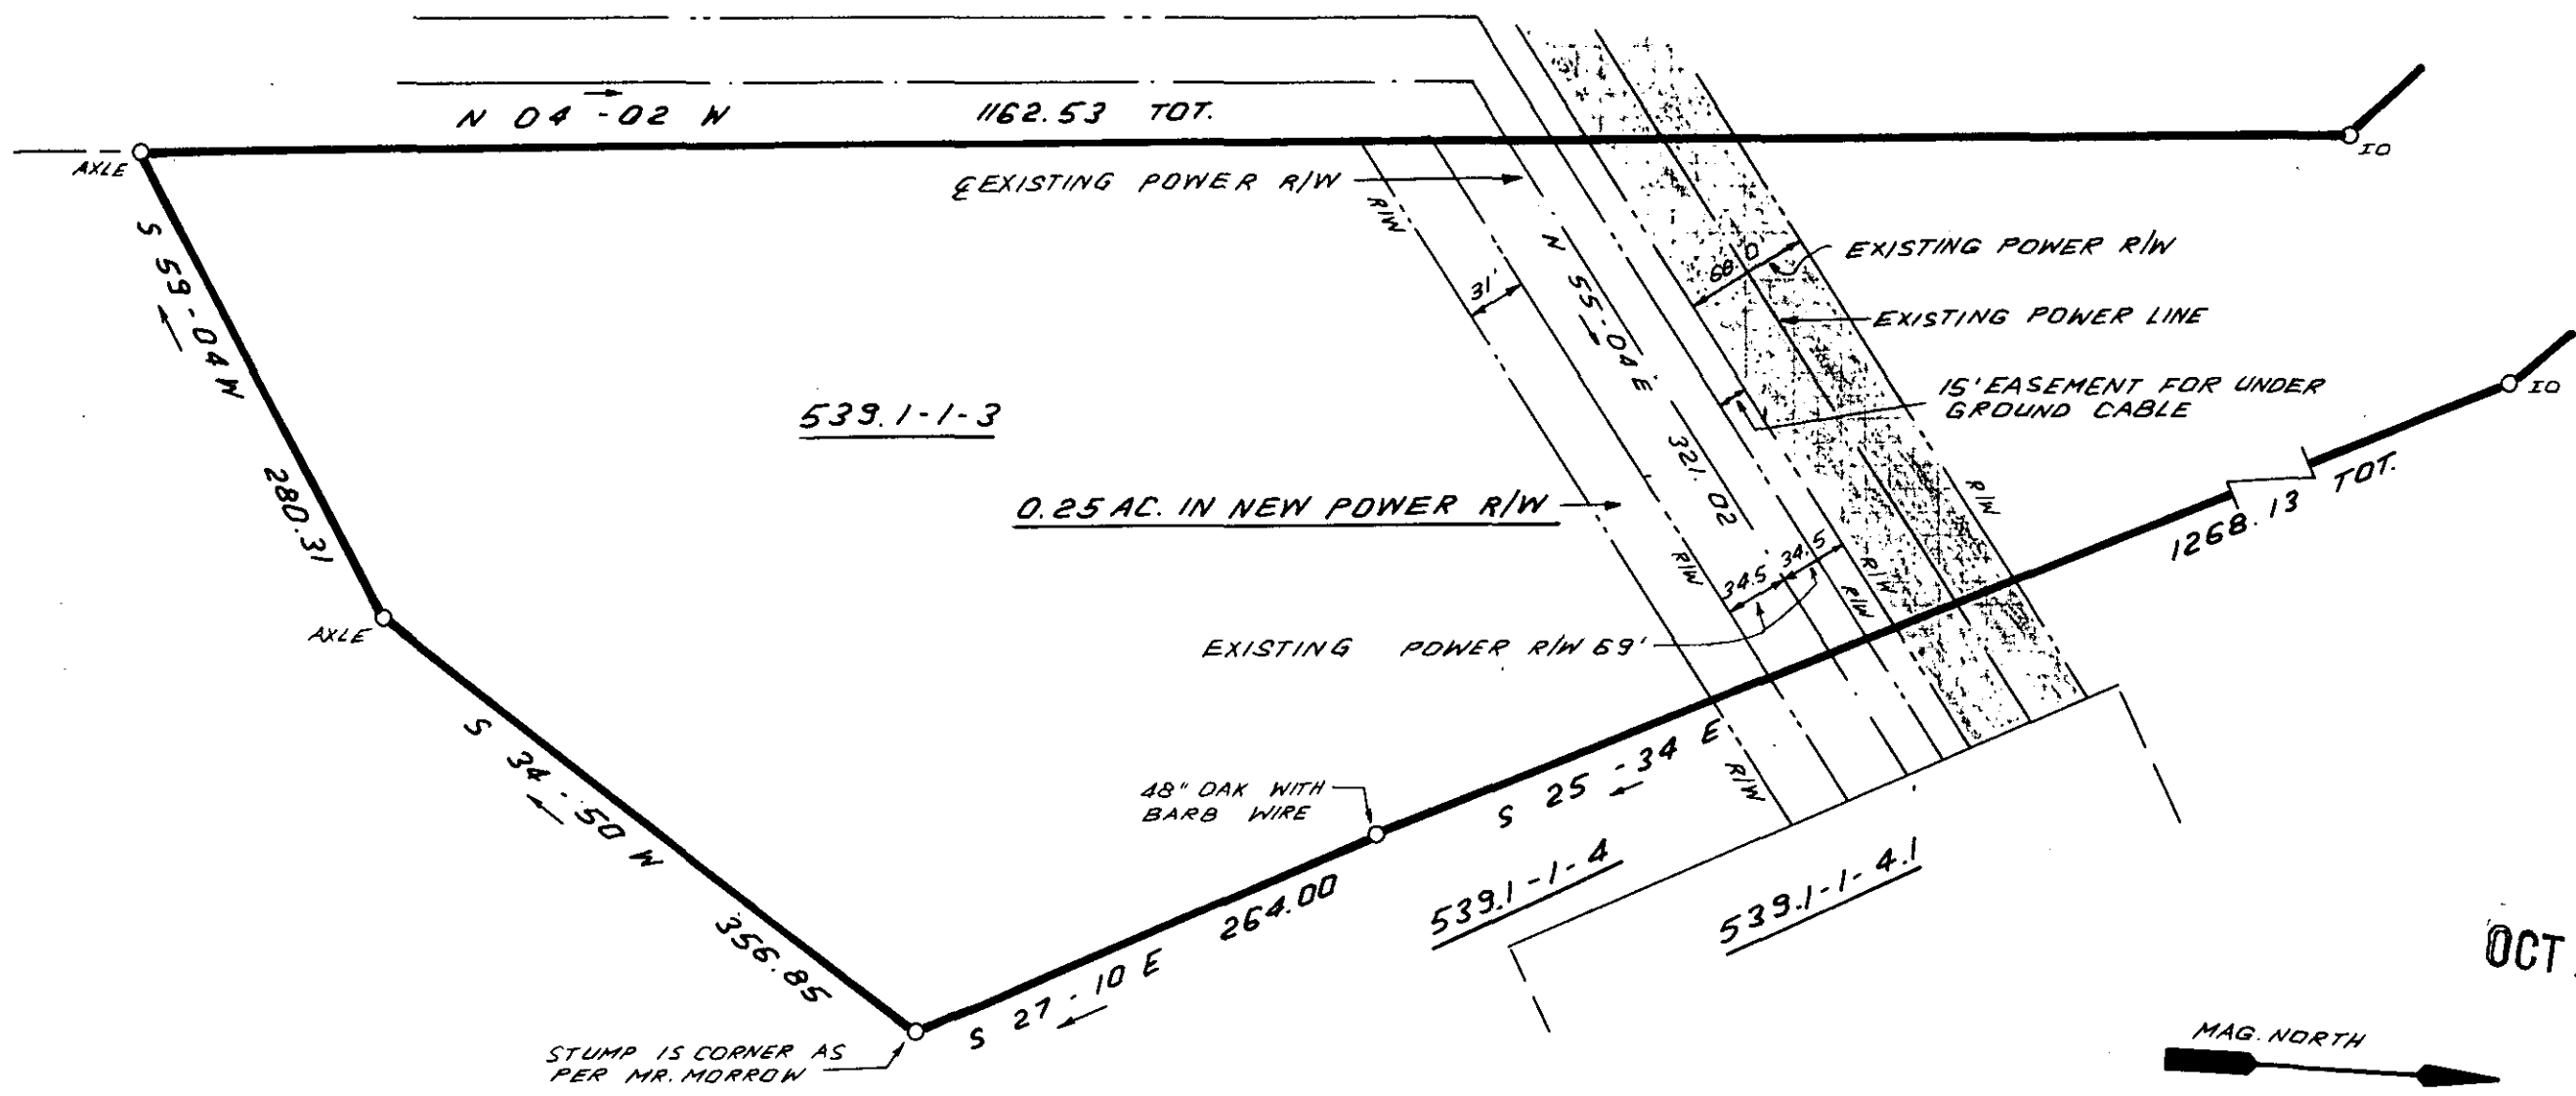


12A-33 13226

SCALE: 1" = 400'

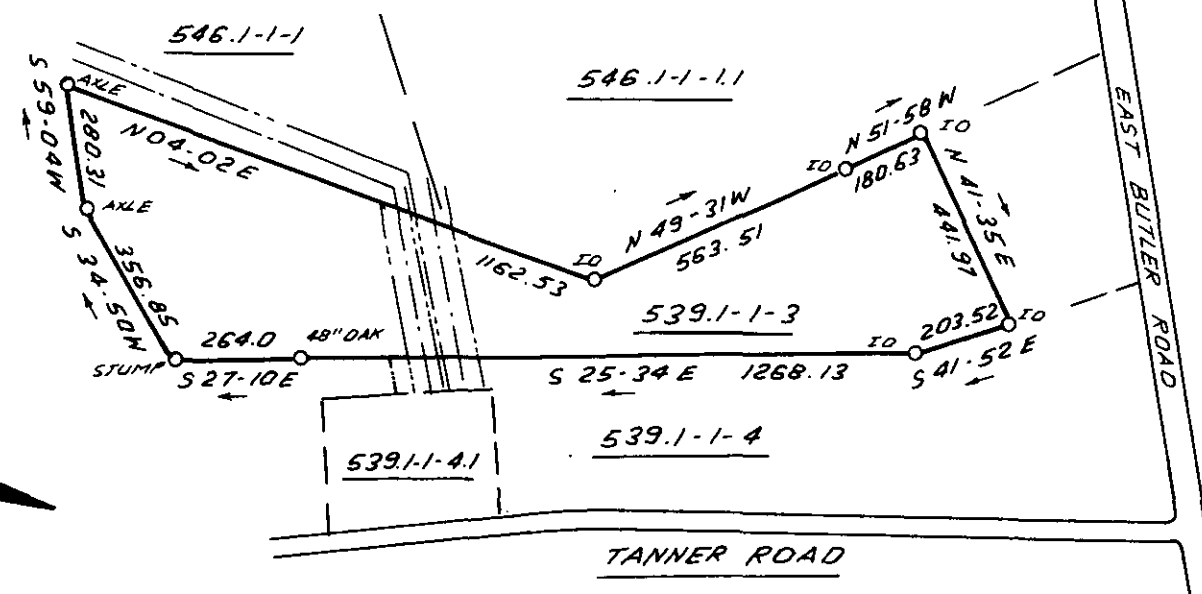

I HEREBY CERTIFY THAT THE RATIO OF PRECISION OF THE FIELD SURVEY IS 1:5000 AS SHOWN HEREON AND THAT THE AREA WAS DETERMINED BY DMD METHOD.

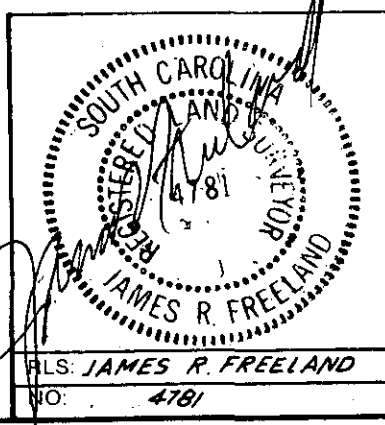

STATE OF SOUTH CAROLINA  
 GREENVILLE COUNTY

LAURENS ELECTRIC COOPERATIVE  
 TRANSMISSION LINE

SULA M. COX TRACT  
 288-0849

FREELAND & ASSOCIATES  
 Engineers • Land Surveyors  
 318 WEST STONE AVENUE,  
 GREENVILLE, S.C.  
 (803) 271-4924

PLAT BOOK	
DEED BOOK	
TAX MAP	539.1-1-3
PARTY CHIEF	J.E.C.
DRAWN	J.R.
DATE	2-1-85
DWG. NO.	12,100-3

THE PRINT MACHINE, INC. N41289

MICROFILMED