




MICROFILMED

EXHIBIT A

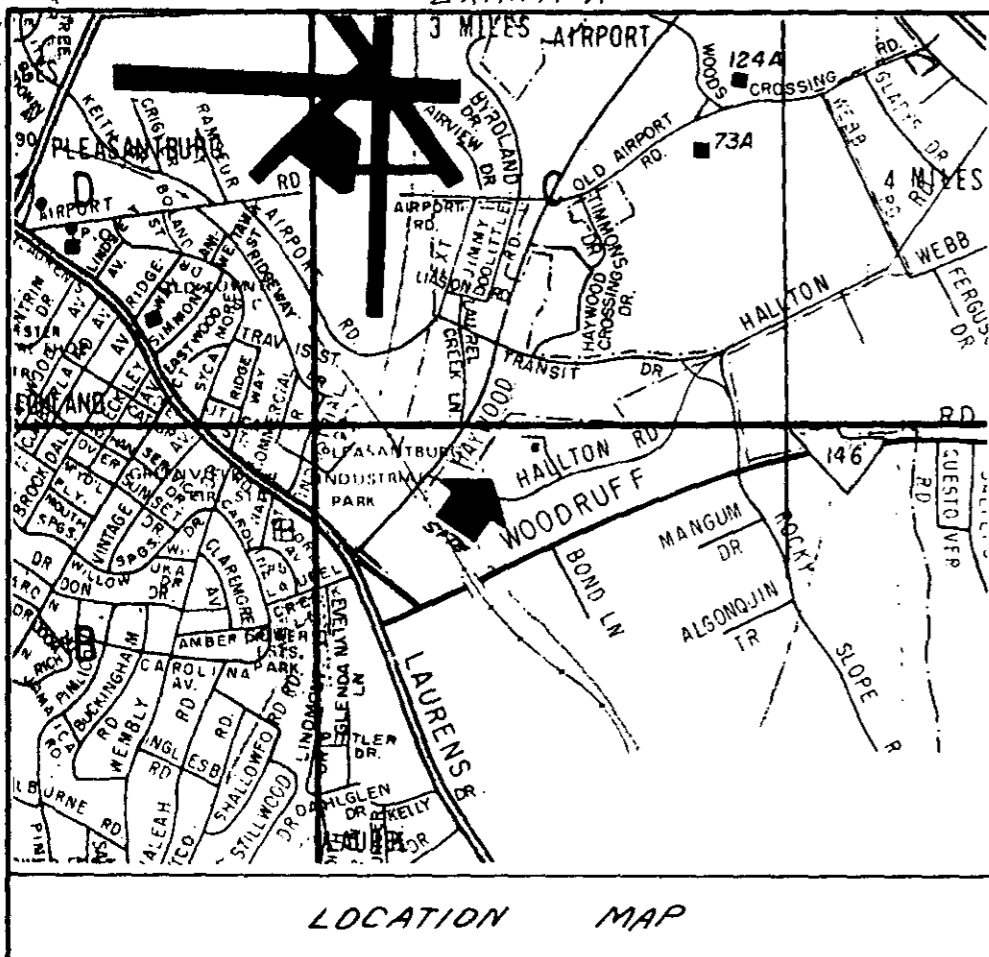

HALTON PLACE APARTMENTS

WILLIAM GOLDSMITH

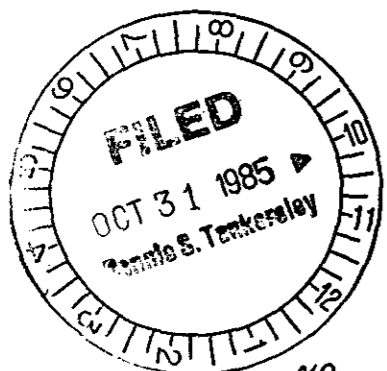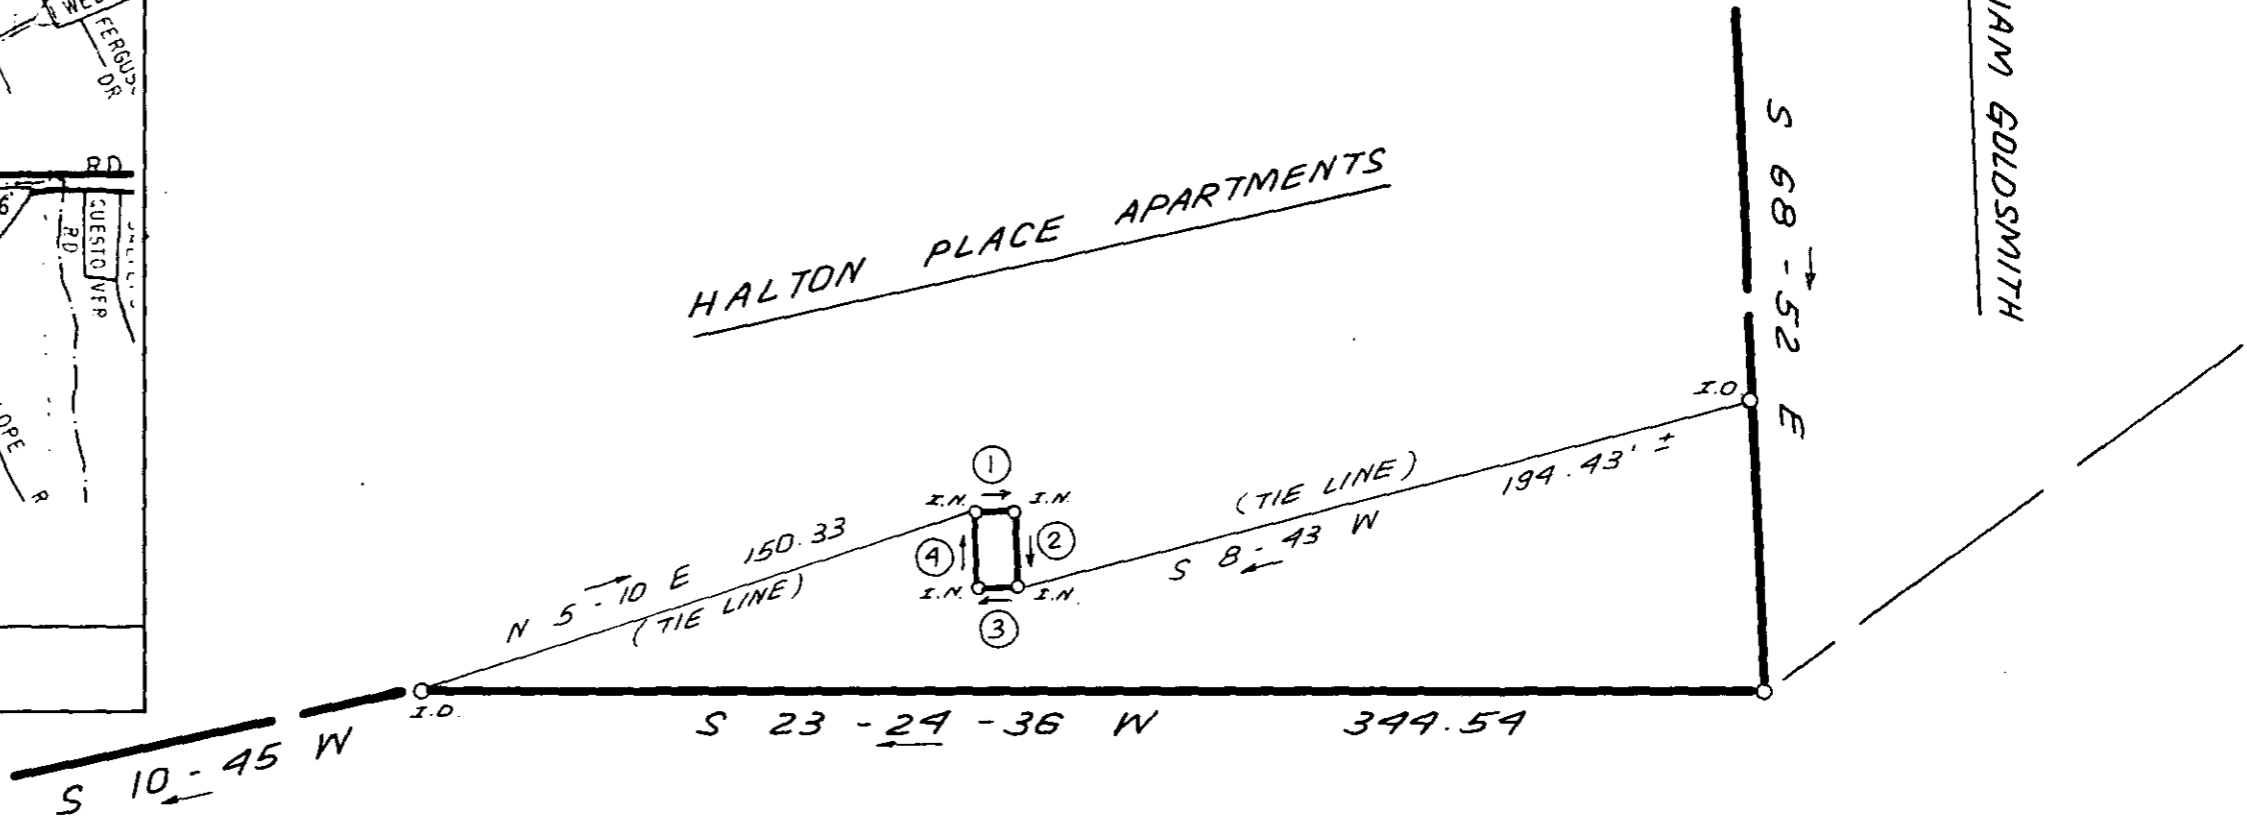

12-A-62


15079

NO.	BEARINGS	DIST.
1)	N 21 - 31 E	10.00
2)	S 68 - 29 E	20.00
3)	S 21 - 31 W	10.00
4)	N 68 - 29 W	20.00

AREA 200 SQ. FT.



I HEREBY CERTIFY THAT THE RATIO OF PRECISION OF THE FIELD SURVEY IS 1 5000 AS SHOWN HEREON AND THAT THE AREA WAS DETERMINED BY DMD METHOD

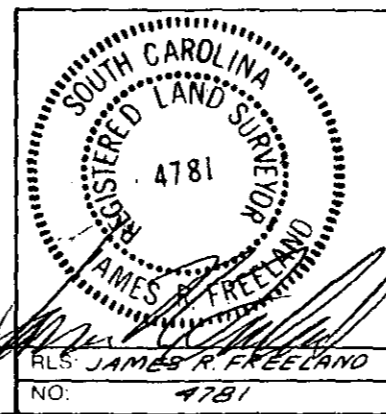

STATE OF SOUTH CAROLINA
GREENVILLE COUNTY

FREELAND & ASSOCIATES
Engineers • Land Surveyors
318 WEST STONE AVENUE.
GREENVILLE, S.C.
(803) 271-4924

SURVEY FOR
SOUTHERN BELL

PLAT BOOK	
DEED BOOK	
TAX MAP	
PARTY CHIEF	L. T.
DRAWN	K.E.G.
DATE	5-23-85
DWG NO.	1304B

THE PRINT MACHINE, INC. N41289

MICROFILMED