
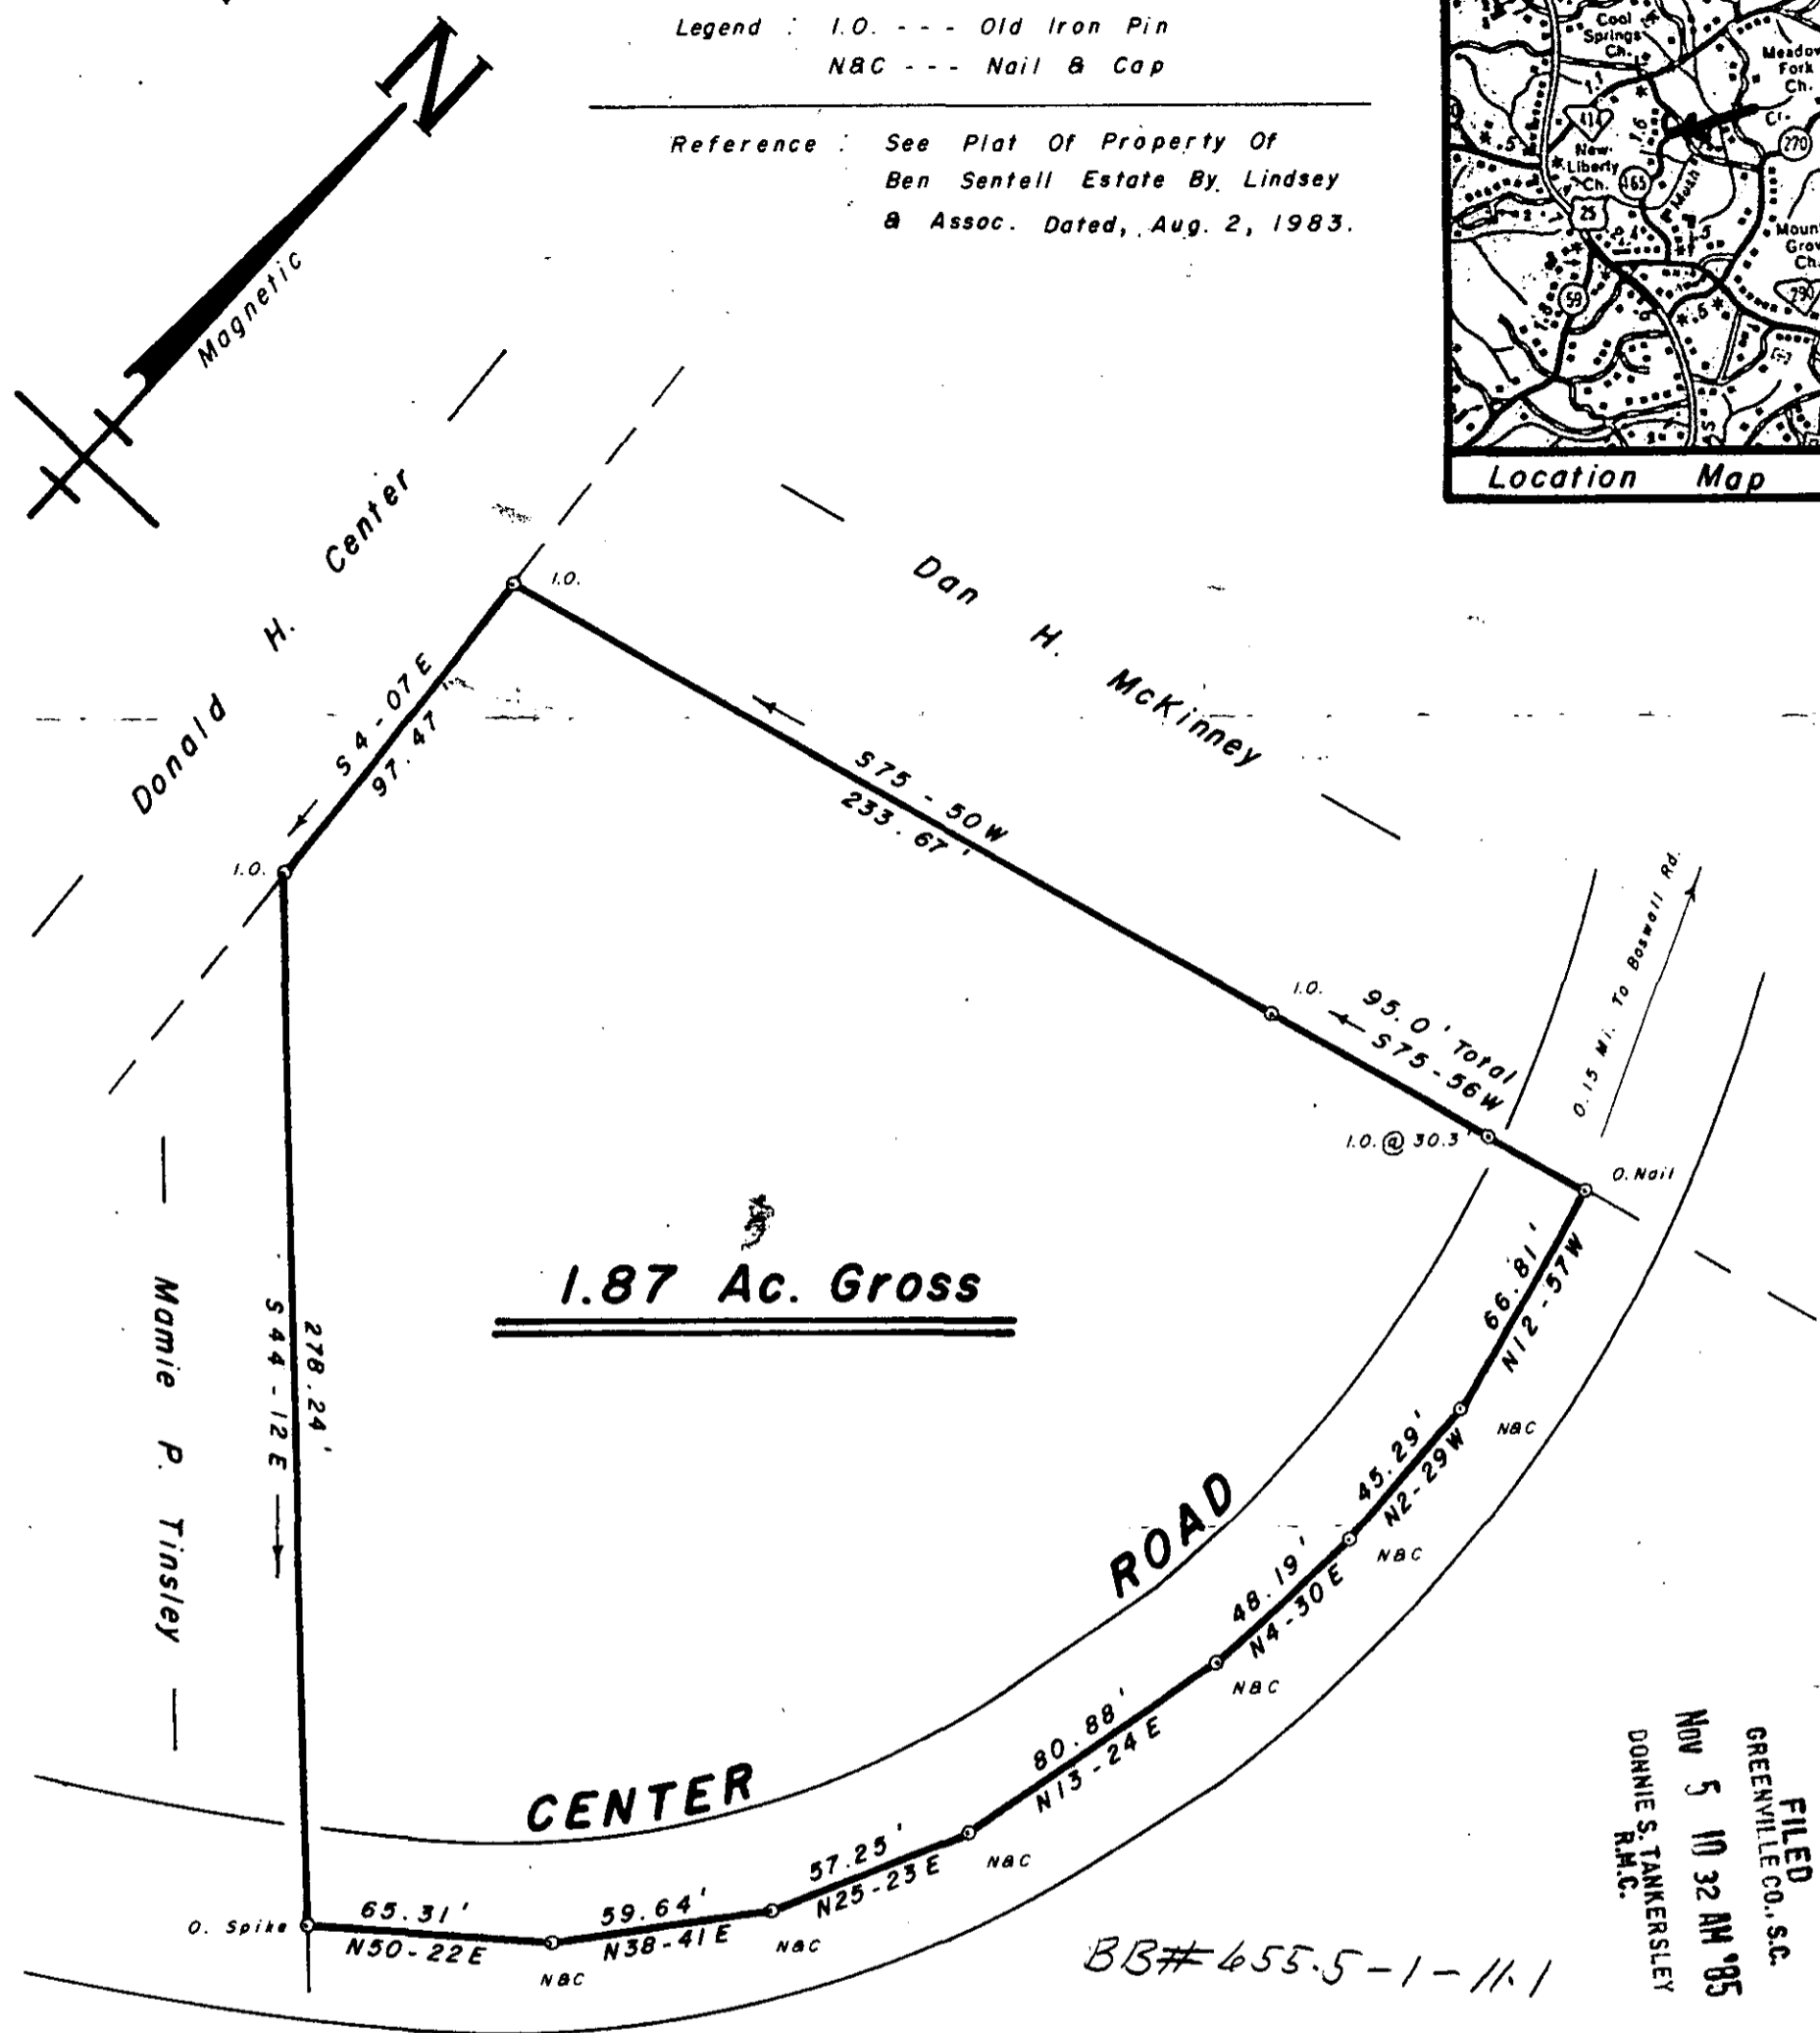


Legend : I.O. --- Old Iron Pin
NBC --- Nail & Cap

Reference : See Plat Of Property Of
Ben Sentell Estate By Lindsey
& Assoc. Dated, Aug. 2, 1983.

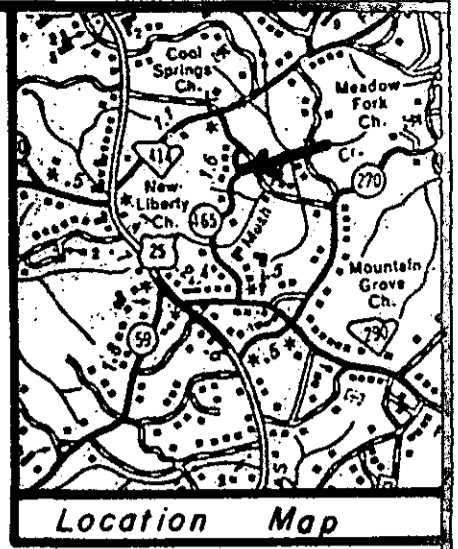

1.87 Ac. Gross

FILED
GREENVILLE CO., S.C.
NOV 5 10 32 AM '85
DONNIE S. TANKERSLEY
R.M.C.

BB# 455.5-1-11-1

12-A-74

SURVEY FOR

15717 NOV 5 1985


BRUCE O. SENTELL

NORTH OF TRAVELERS REST GREENVILLE CO.

SOUTH CAROLINA

JUNE 20, 1985

SCALE: 1" = 50'

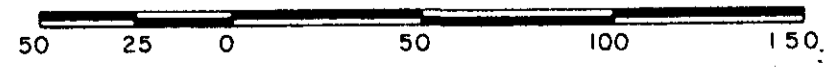

W. R. WILLIAMS, JR.
ENGINEER / SURVEYOR
P. E. & L. S. No. 3979
15 S. MAIN STREET
TRAVELERS REST, S. C.
29690

"I hereby certify that the ratio of precision of the field survey is 1/5000, as shown hereon and the area was determined by D.M.D. method of area calculation."

W. R. Williams, Jr. P. E. & L. S. No. 3979