
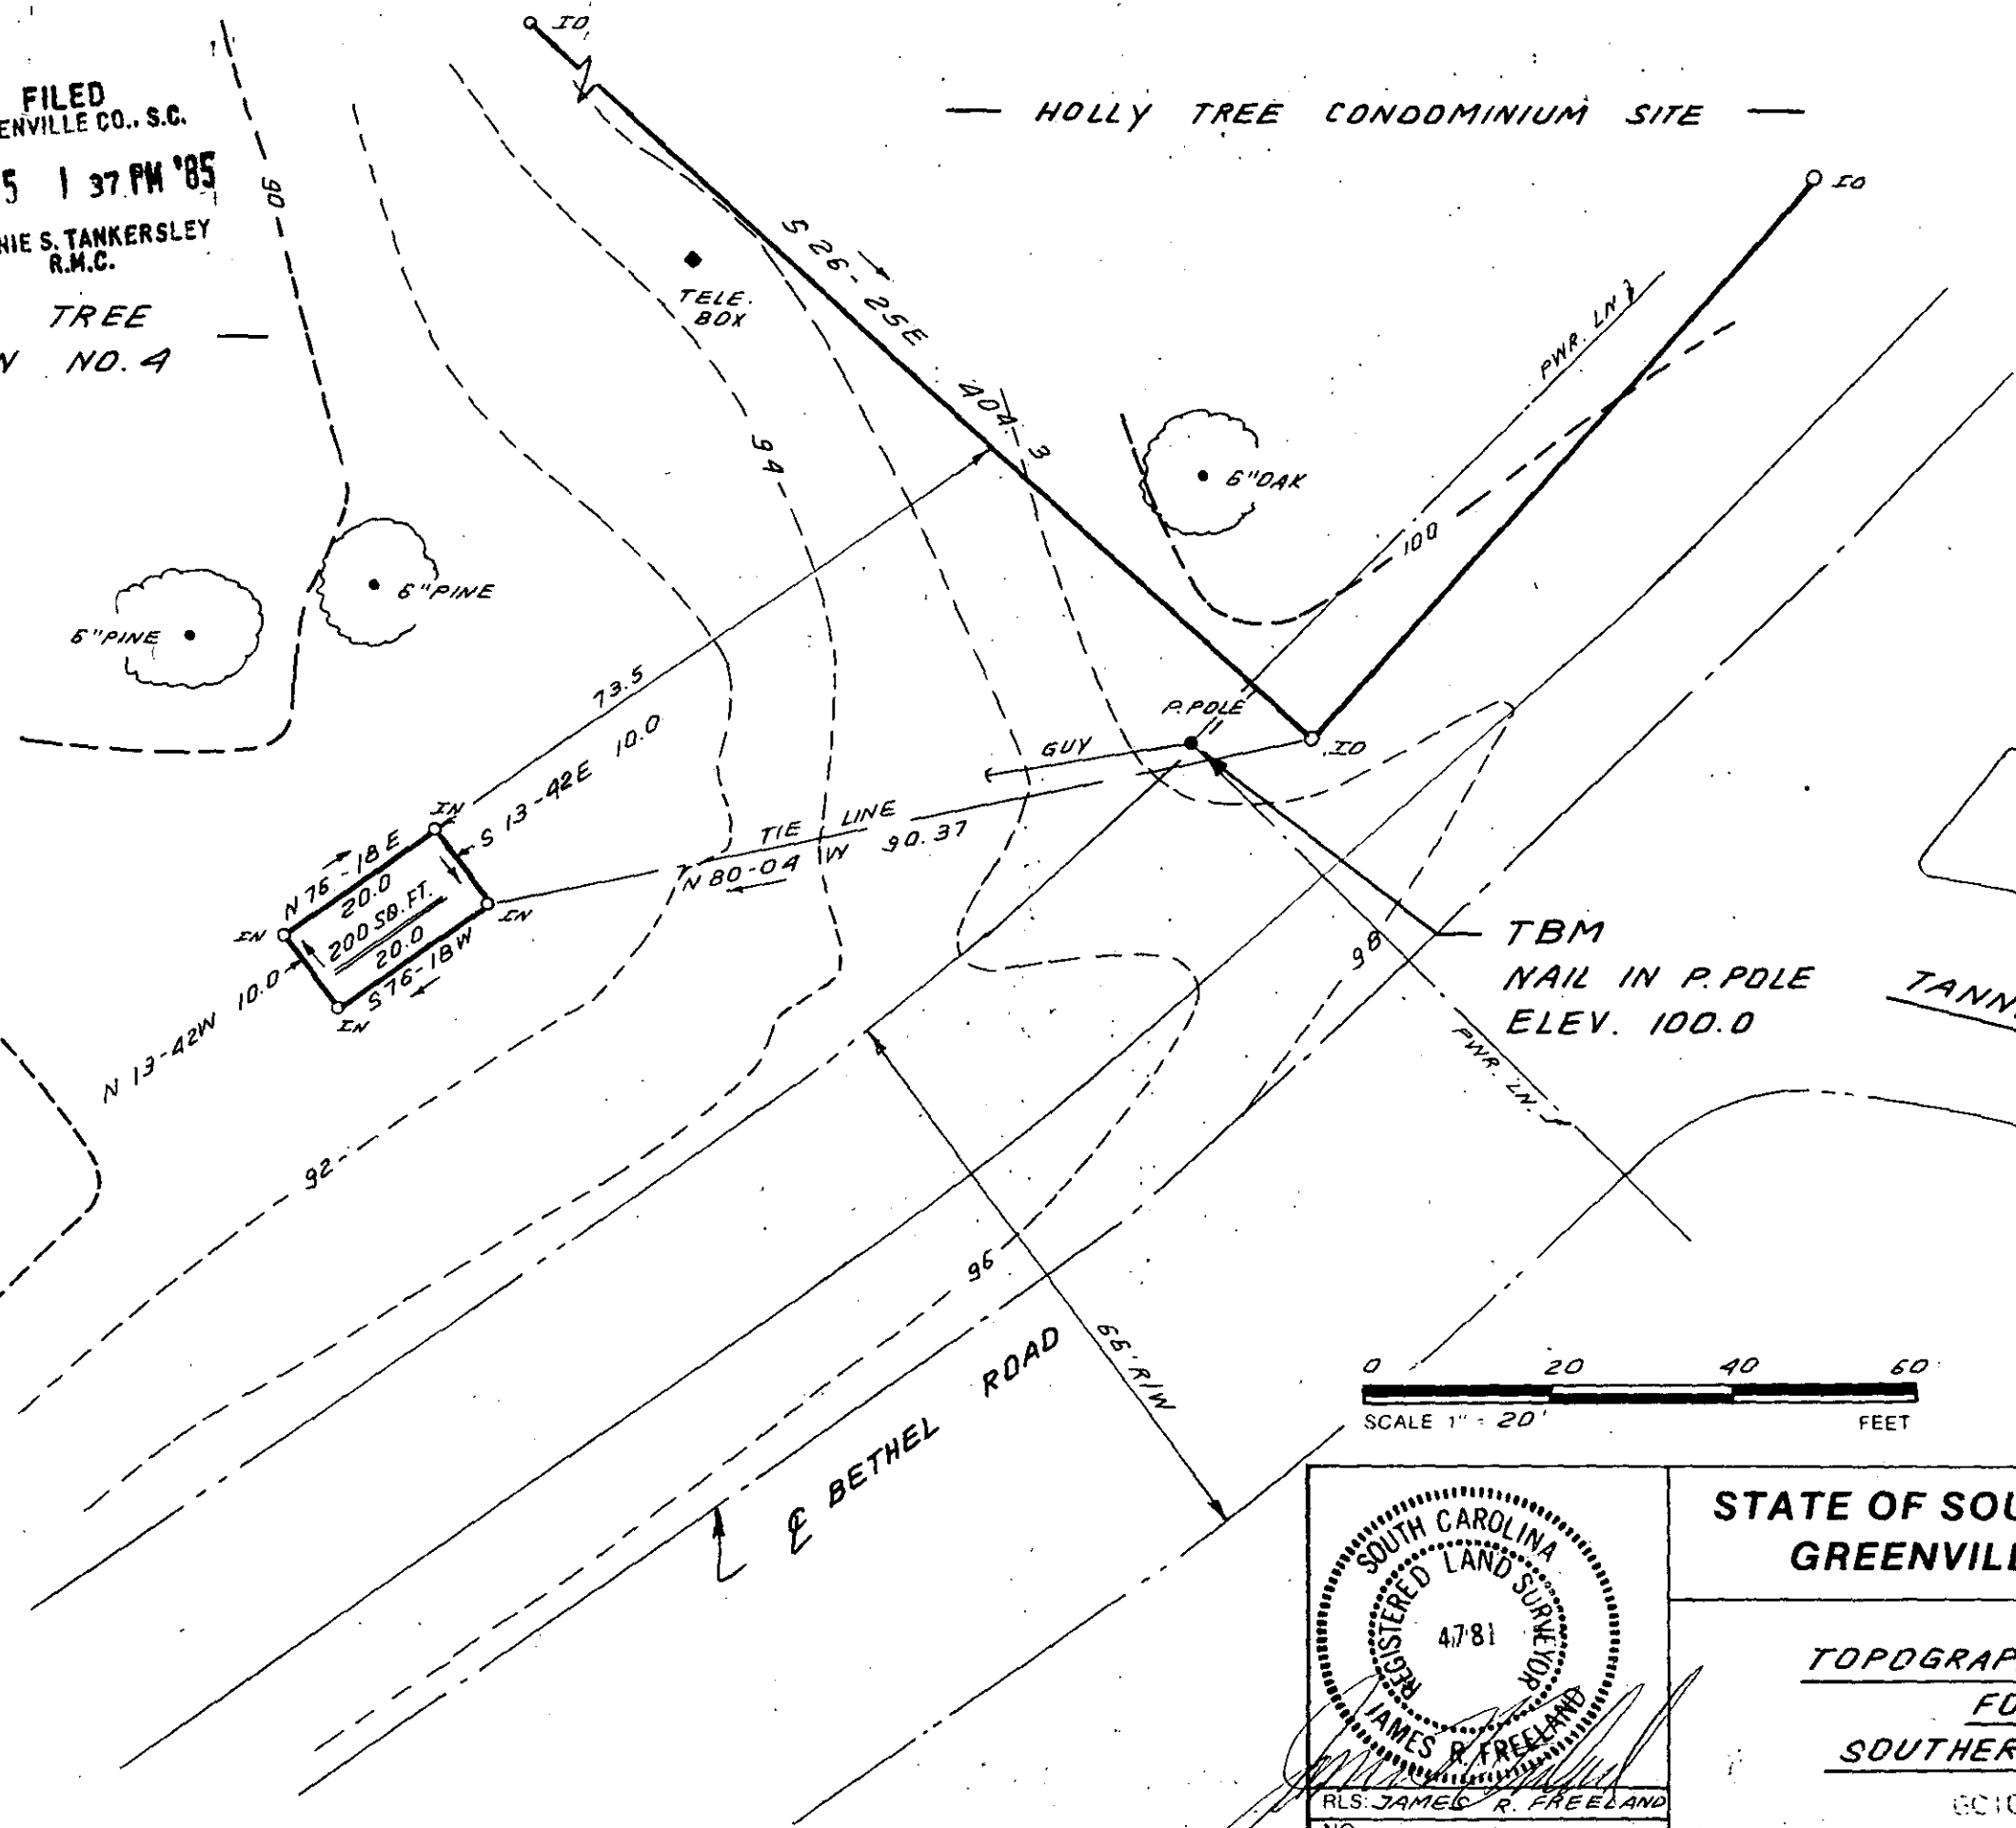


Exhibit "A"

FILED
GREENVILLE CO., S.C.
Nov 5 1 37 PM '85
DONNIE S. TANKERSLEY
R.M.C.

HOLLY TREE
GREEN NO. 4

HOLLY TREE CONDOMINIUM SITE

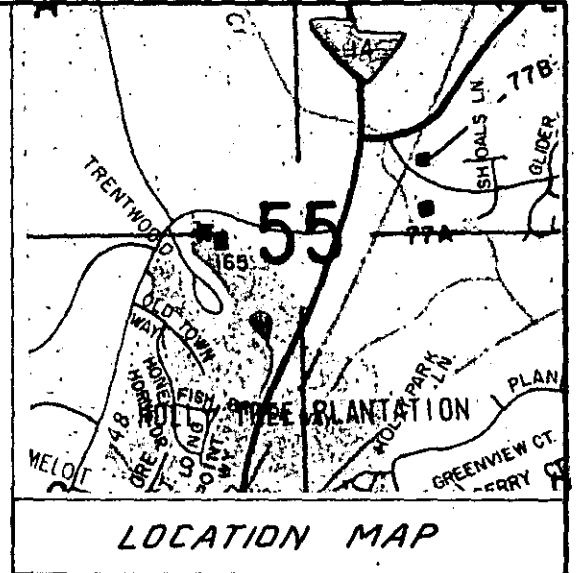


TANNER ROAD

BETHEL ROAD

TBM
NAIL IN P. POLE
ELEV. 100.0

15825
NOV 5 1985

12-A-76

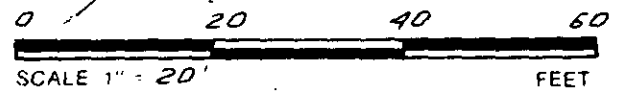

I HEREBY CERTIFY THAT THE RATIO OF PRECISION OF THE FIELD SURVEY IS 1:5000 AS SHOWN HEREON AND THAT THE AREA WAS DETERMINED BY DMD METHOD.

SOUTH CAROLINA REGISTERED LAND SURVEYOR 4781
JAMES R. FREELAND
RLS: JAMES R. FREELAND
NO. 4781

STATE OF SOUTH CAROLINA
GREENVILLE COUNTY

TOPOGRAPHIC SURVEY
FOR
SOUTHERN BELL

6010 3 NOV 5 85

FREELAND & ASSOCIATES
Engineers • Land Surveyors
318 WEST STONE AVENUE.
GREENVILLE, S.C.
(803) 271-4924

PLAT BOOK
DEED BOOK
TAX MAP
PARTY CHIEF B.C.
DRAWN B.R.
DATE 4-1-85
DWG. NO. 12563

MICROFILMED

THE PRINT MACHINE, INC. N41289

MICROFILMED