


FILED
 GREENVILLE CO., S.C.
 Nov 5 10 45 AM '85
 DONNIE S. TANKERSLEY
 R.M.C.

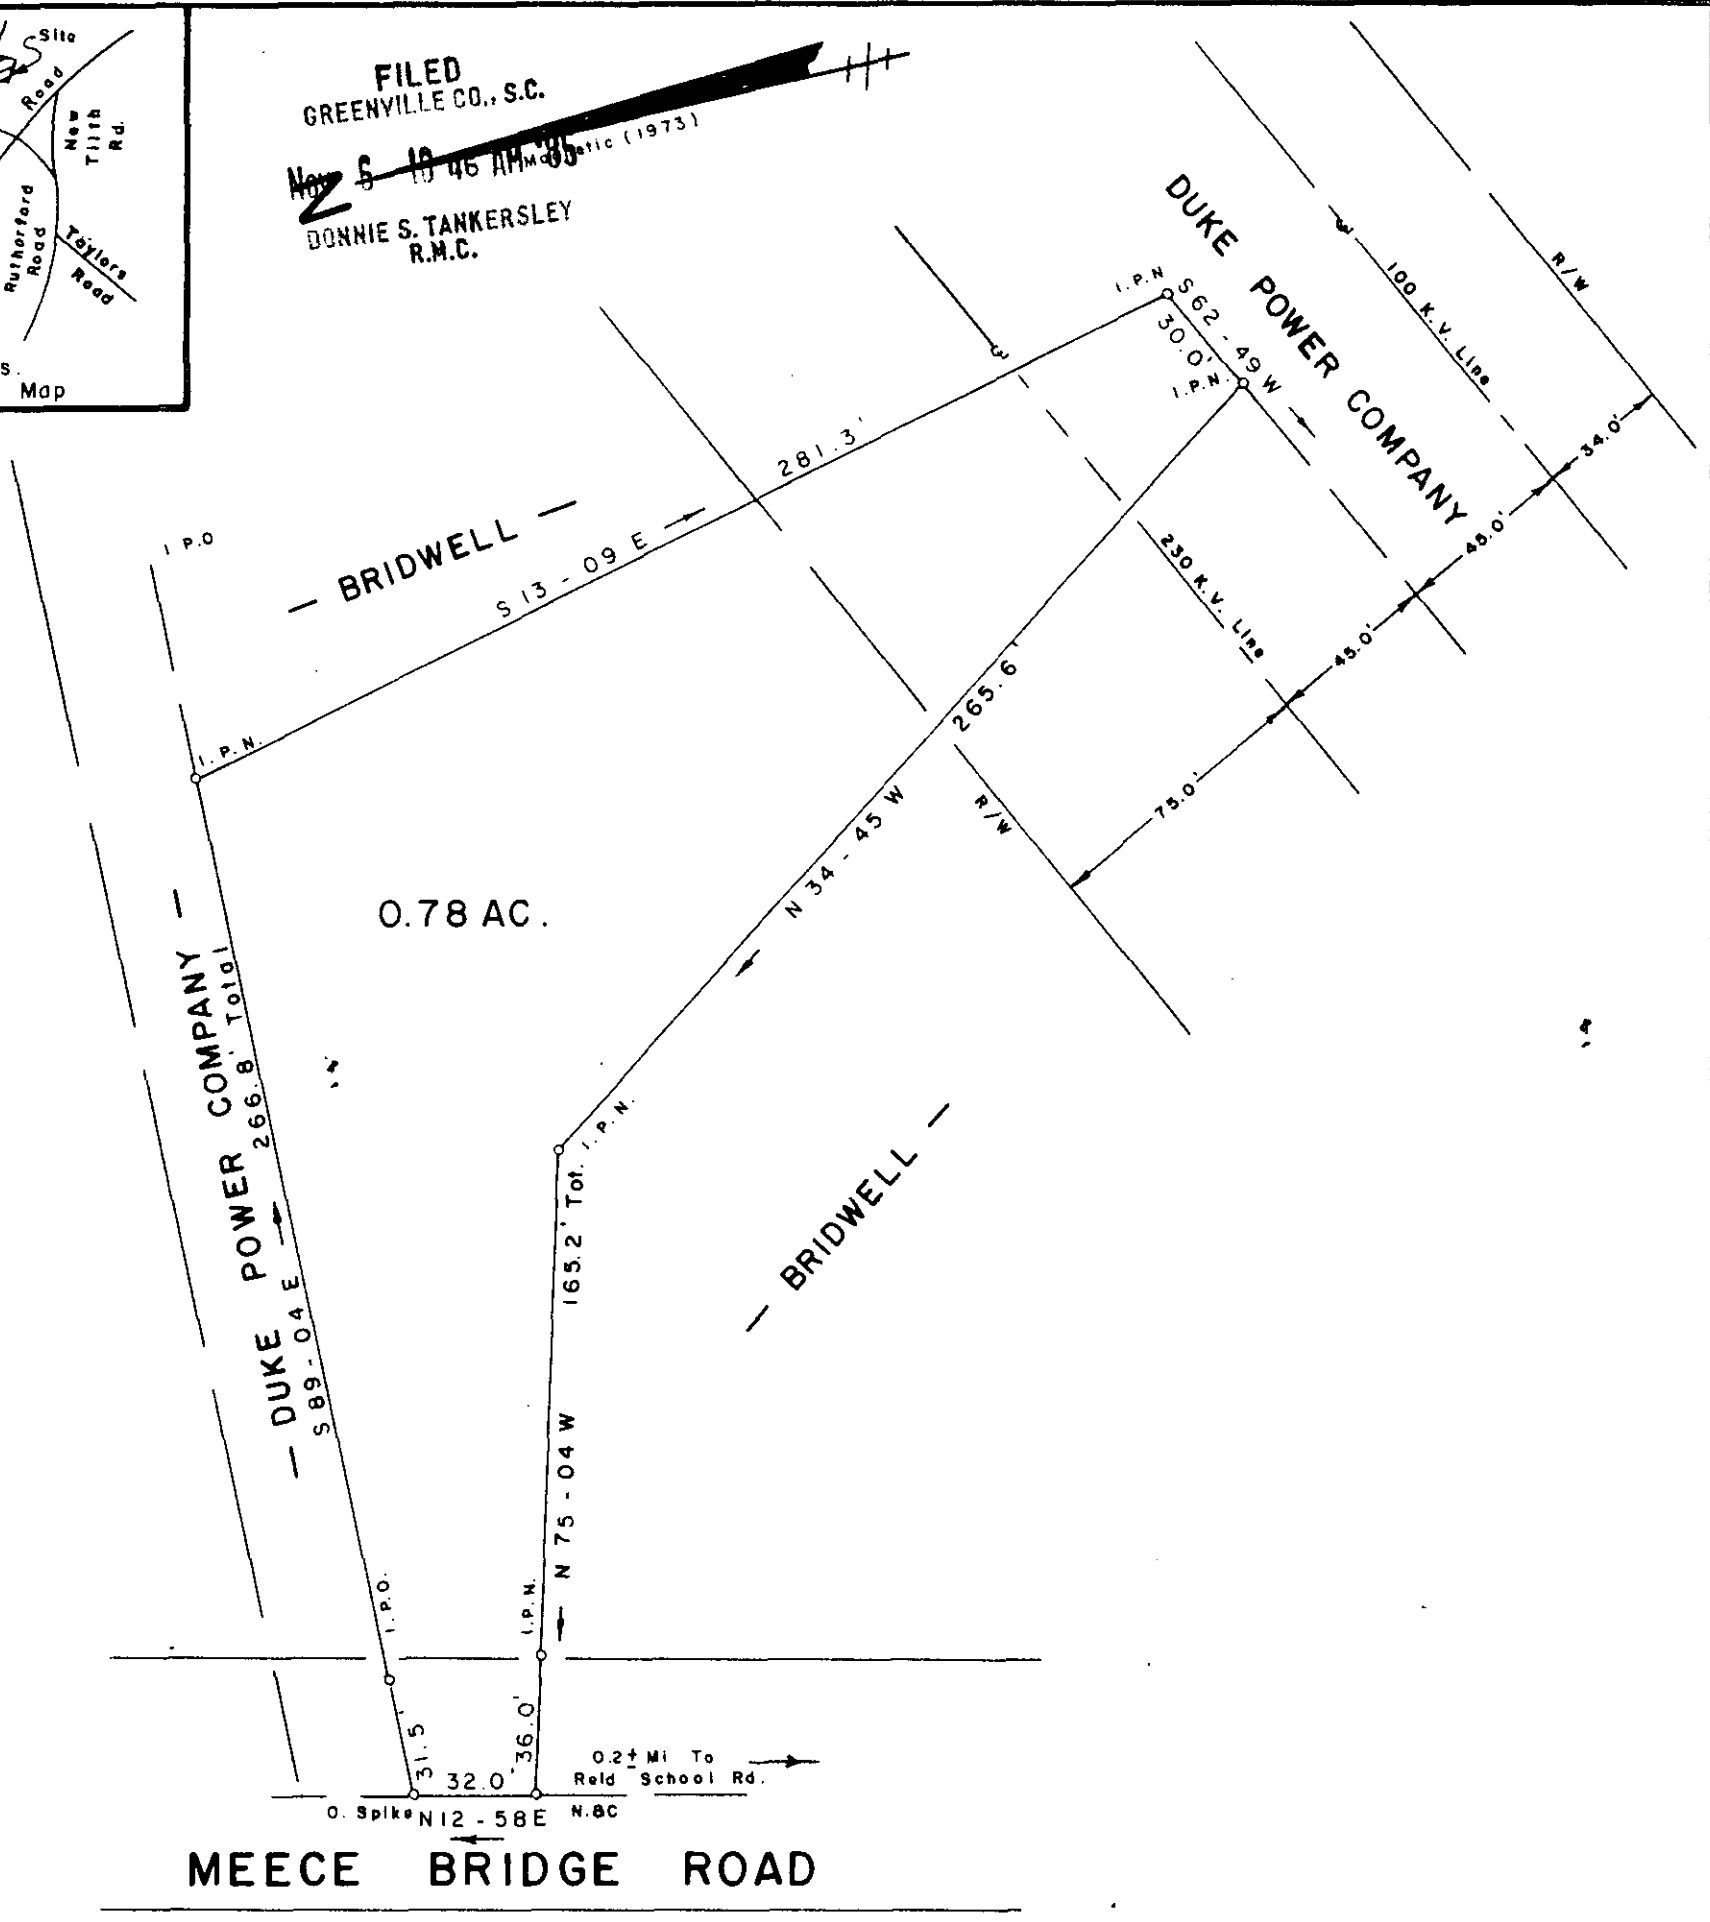

SURVEY FOR
FRANK K. BRIDWELL
 NEAR PEBBLE CREEK GREENVILLE COUNTY
 SOUTH CAROLINA
 OCTOBER 17, 1985
 REVISED NOVEMBER 1, 1985

12A-77 ✓

15948

NOV 6 1985

I Hereby Certify That The Ratio Of Precision Of The Field Survey Is 1/5000 As Shown Hereon And That It Was Determined By Computer.

Jeffery M. Plumblee
 SURVEYOR P.E. S. # 7081
 Scale 1" = 50'

JEFFERY M. PLUMBLEE, INC.
 LAND SURVEYING

P. O. BOX 788
 TRAVELERS REST, S. C. 29690 (803) 834-4426