
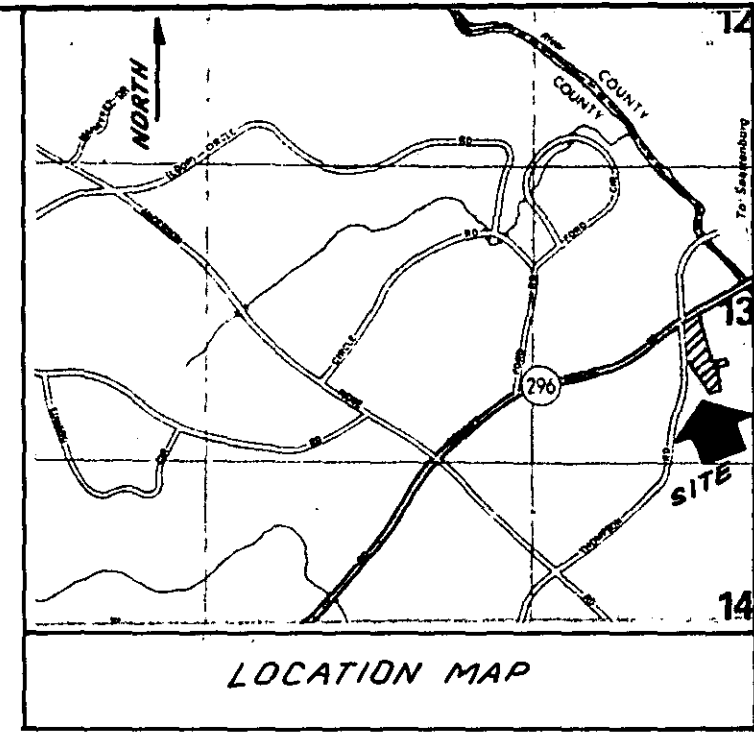
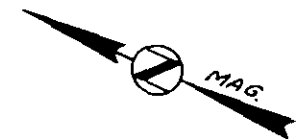


MICROFILMED

FILED
GREENVILLE CO., S.C.
Nov 11 3 47 PM '85
DONNIE S. TANKERSLEY
R.M.C.

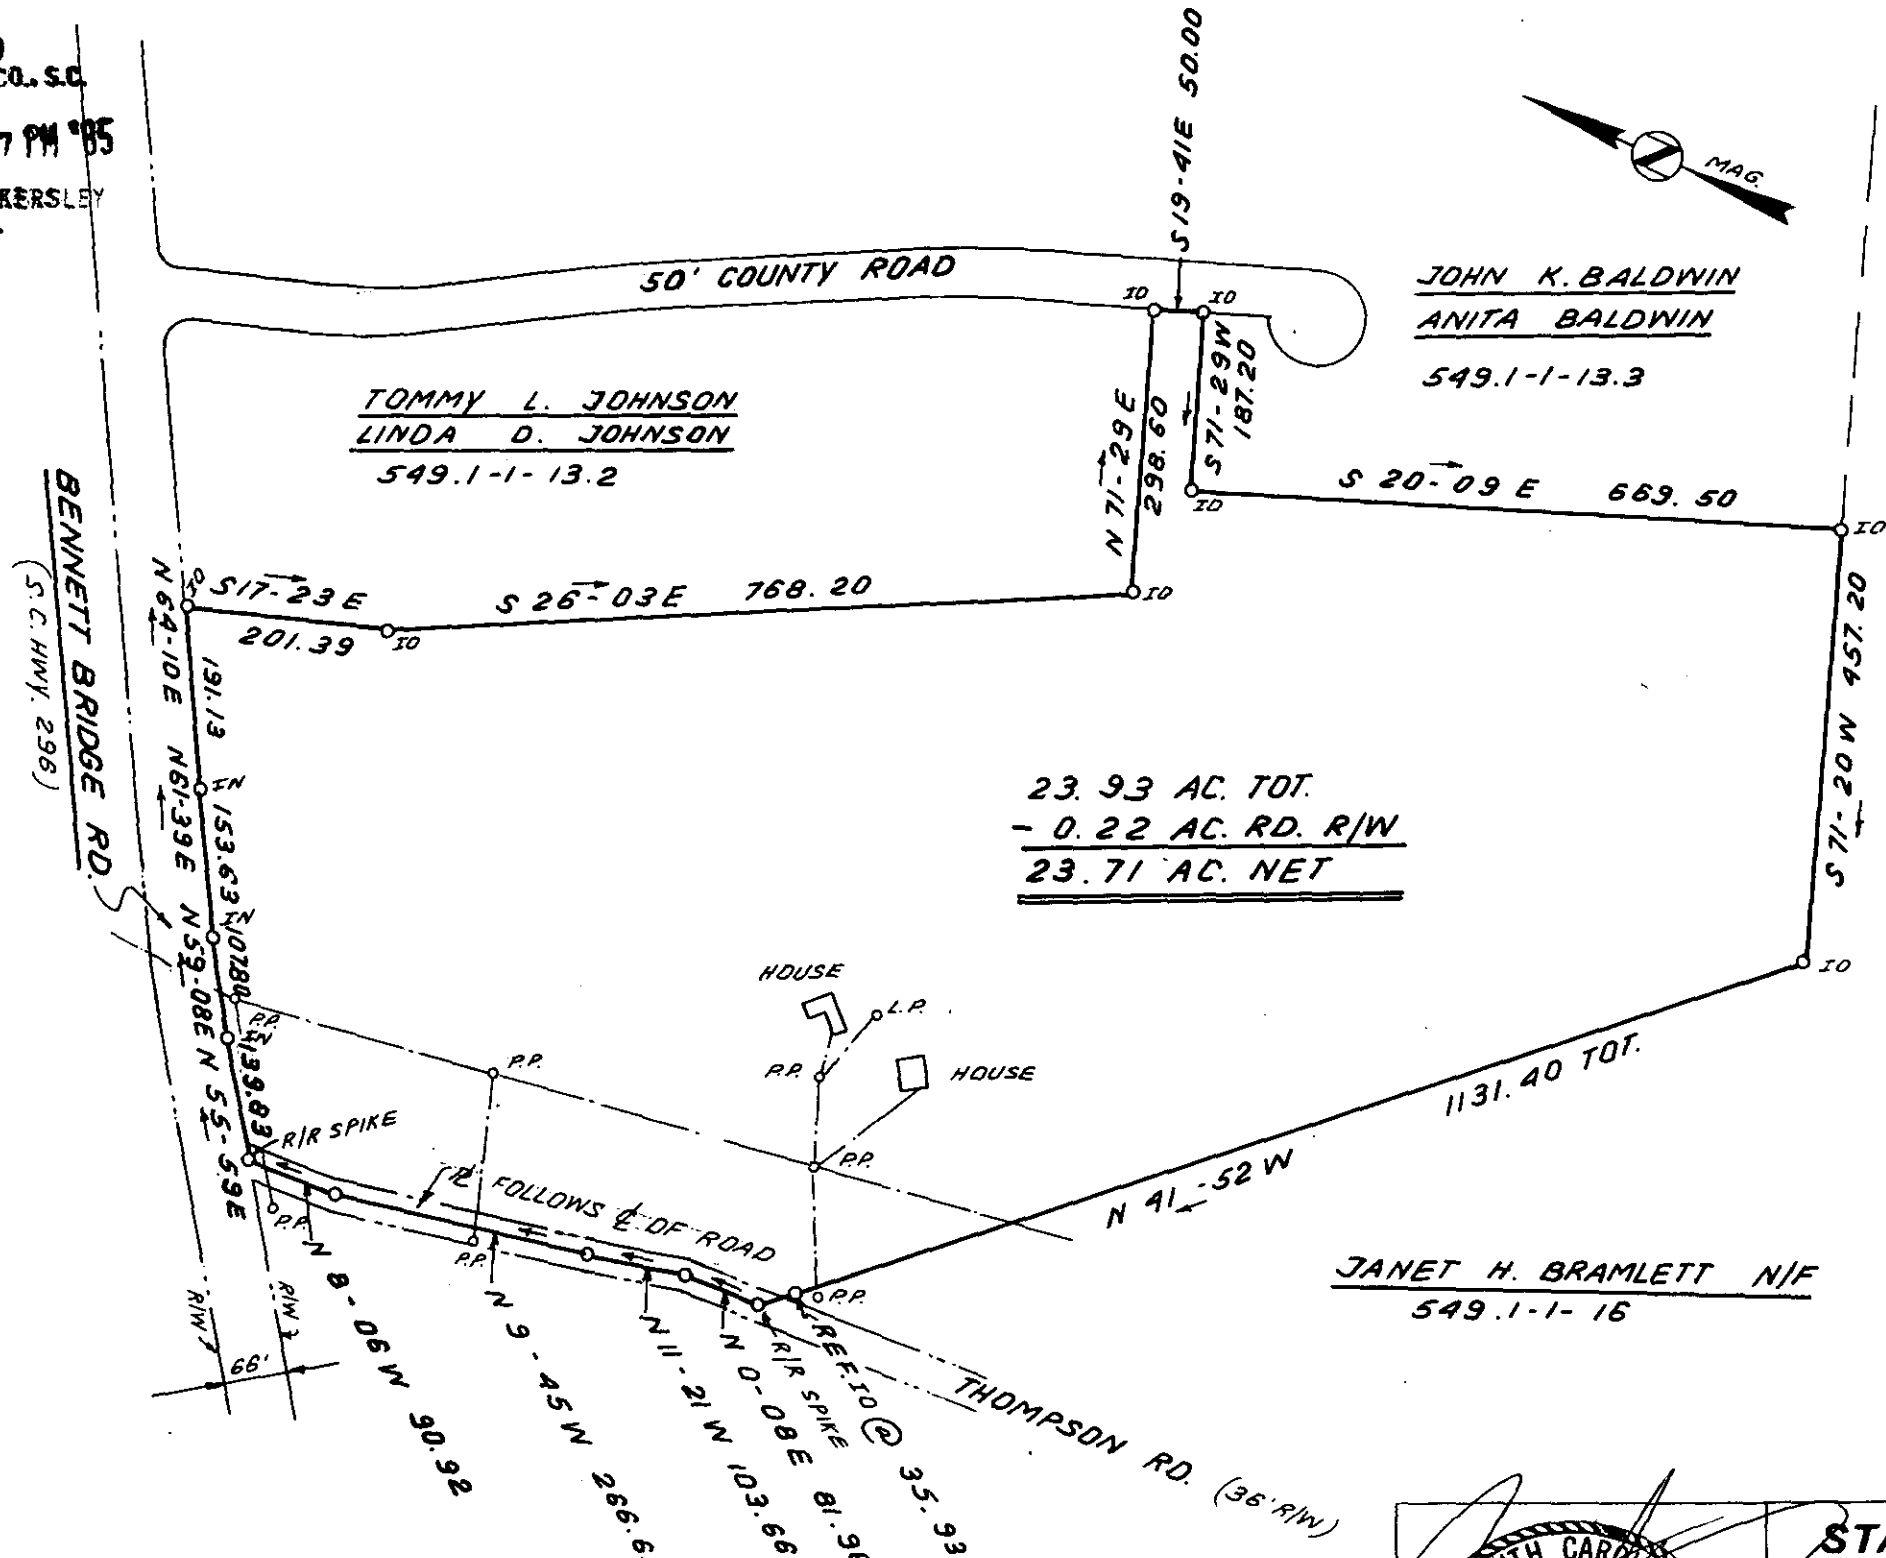

B. WENDELL TUCKER
ROBERT TUCKER
594.1-1-14

I hereby certify that the ratio of precision of the field survey is 1/5,000 as shown hereon and the area was determined by DMD Method.

James R. Freeland
James R. Freeland RLS & PE 4781

JANET H. BRAMLETT N/F
549.1-1-15



STATE OF SOUTH CAROLINA
GREENVILLE COUNTY

PROPERTY OF
JOHN BRUMBAUGH
CALVIN BRUMBAUGH

| | |
|---|------------|
| FREELAND & ASSOCIATES Engineers • Land Surveyors | |
| GREENVILLE, S.C. | |
| SURVEY | L.T. |
| DRAWN | B.R. |
| CHECK | JRF |
| SCALE | 1" = 200' |
| DATE | DEC. 4, 81 |
| DWG. NO. | 7093 |

MICROFILMED