



NOTE: PROPERTY SUBJECT TO ROAD & UTILITY R/W'S
 REF DEED BK 430 PG 192
 " " " 503 " 465
 " " " 597 " 241
 REF PLAT BK M PG 92-93
 " " " R " 183

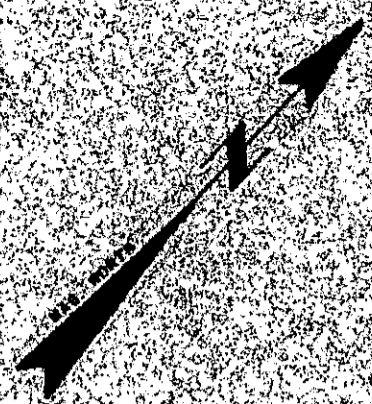

FILED
 GREENVILLE CO., S.C.
 NOV 14 3 33 PM '85
 DONNIE S. TANKERSLEY
 R.M.C.

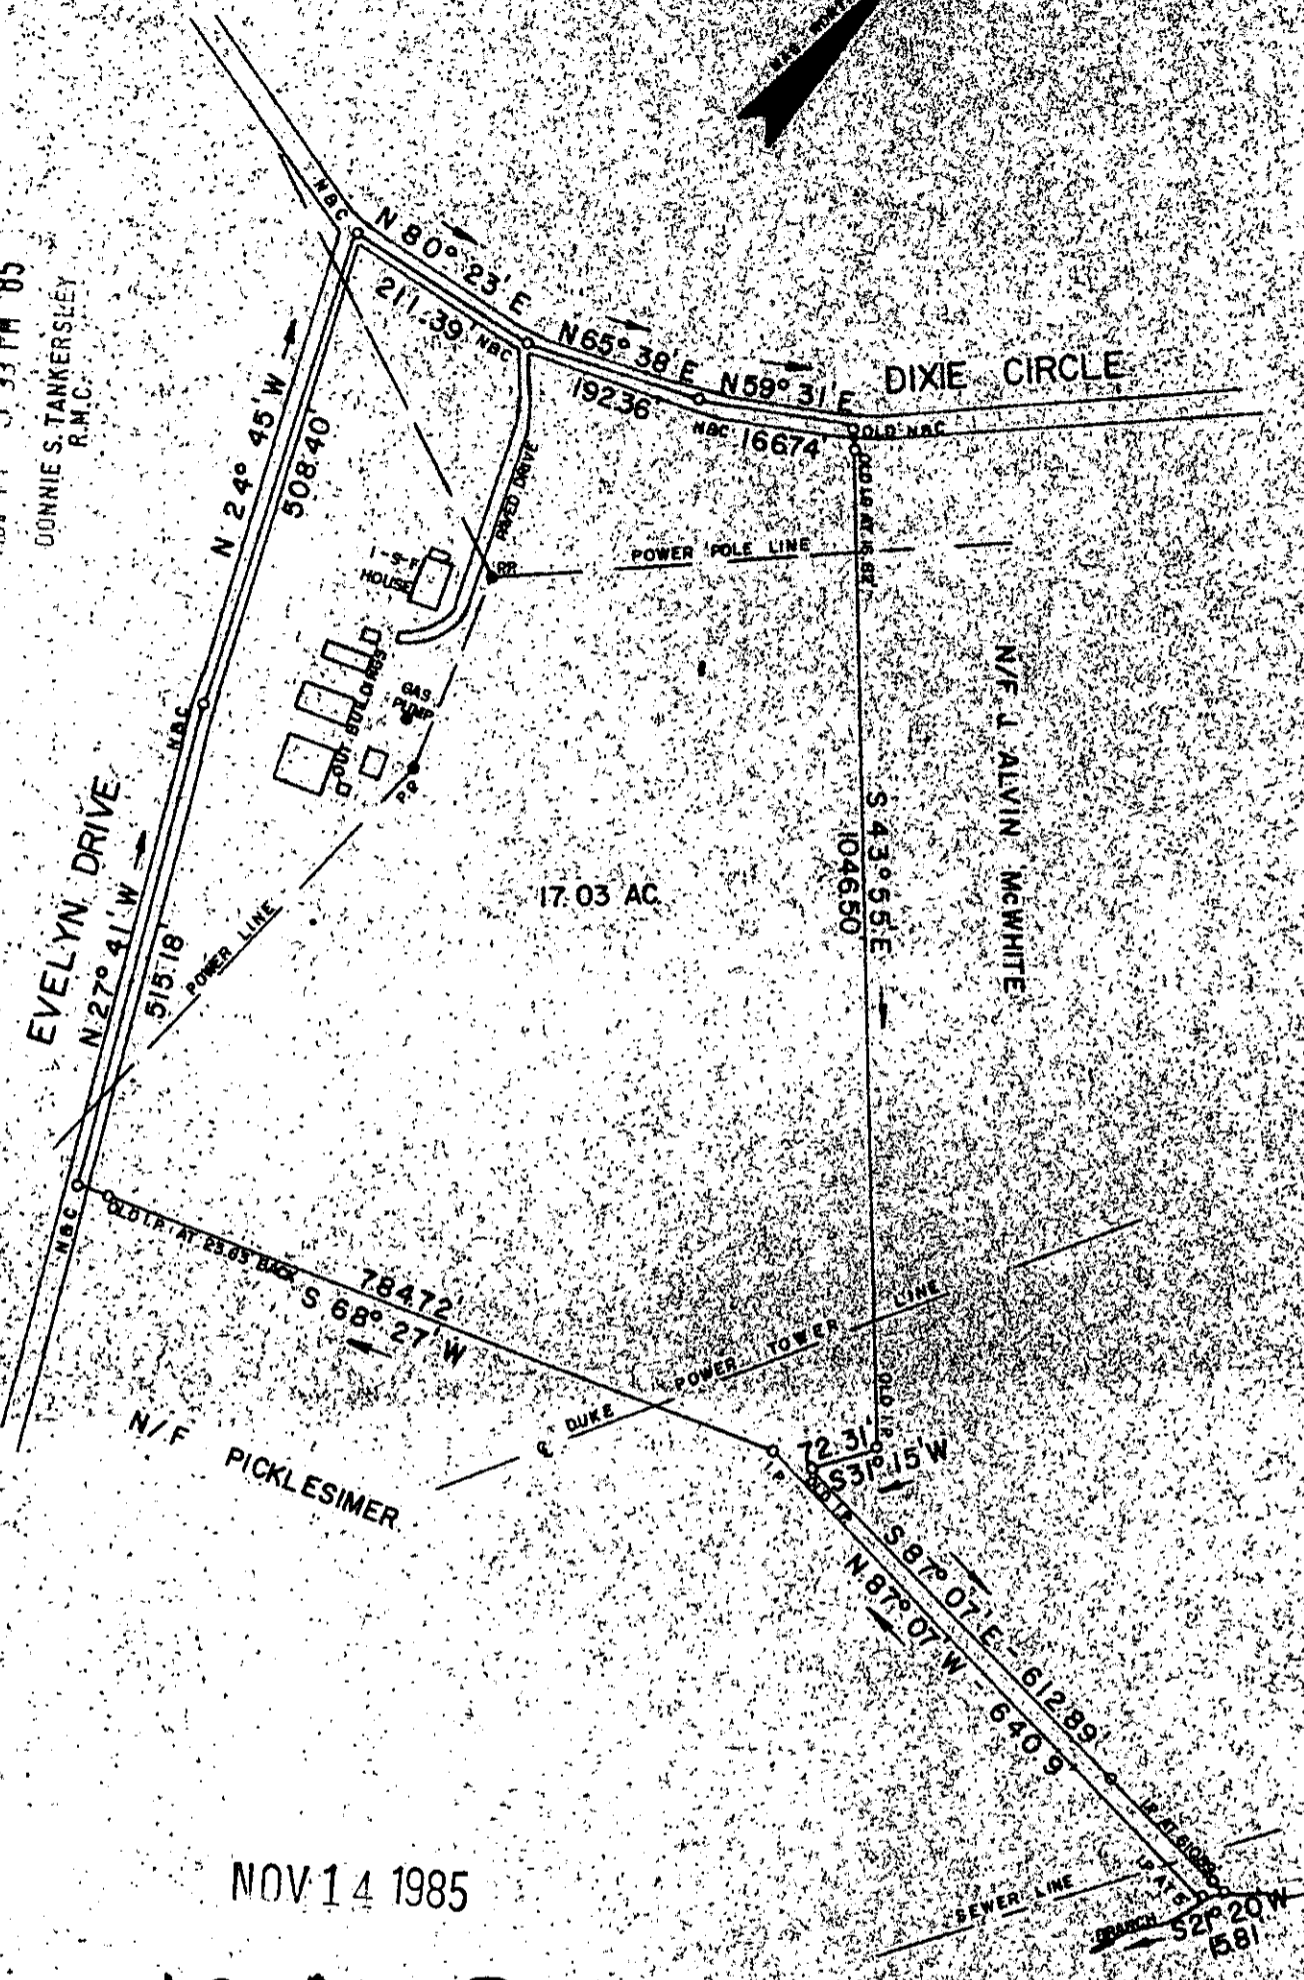

NOV 14 1985

12A-91

16784

I HEREBY CERTIFY THAT THE RATIO OF PRECISION OF THE FIELD SURVEY IS 1/7500 AS SHOWN HEREON AND THE AREAS WERE DETERMINED BY THE D. M. D. METHOD OF AREA CALCULATION. THIS PROPERTY EXISTS NOT IN ANY FLOOD HAZARD AREA.

SURVEY FOR		
LAWRENCE REID		
LOCATED IN GANTT TWP. ABOUT 6 MILES SOUTHEAST OF GREENVILLE		
COUNTY	COUNTY BLOCK MAP	STATE
GREENVILLE	WG 5-2-13	SOUTH CAROLINA
DATE	FIELD CHIEF	DRAWN BY
NOVEMBER 8, 1985	T. G. W.	L. A. T.
REVISED		
SCALE 1" = 200'		
WOLFE & HUSKEY, INC. ENGINEERING and SURVEYING P. O. BOX 35 LYMAN, S. C. 29365		

J. A. Wolfe