


MICROFILMED

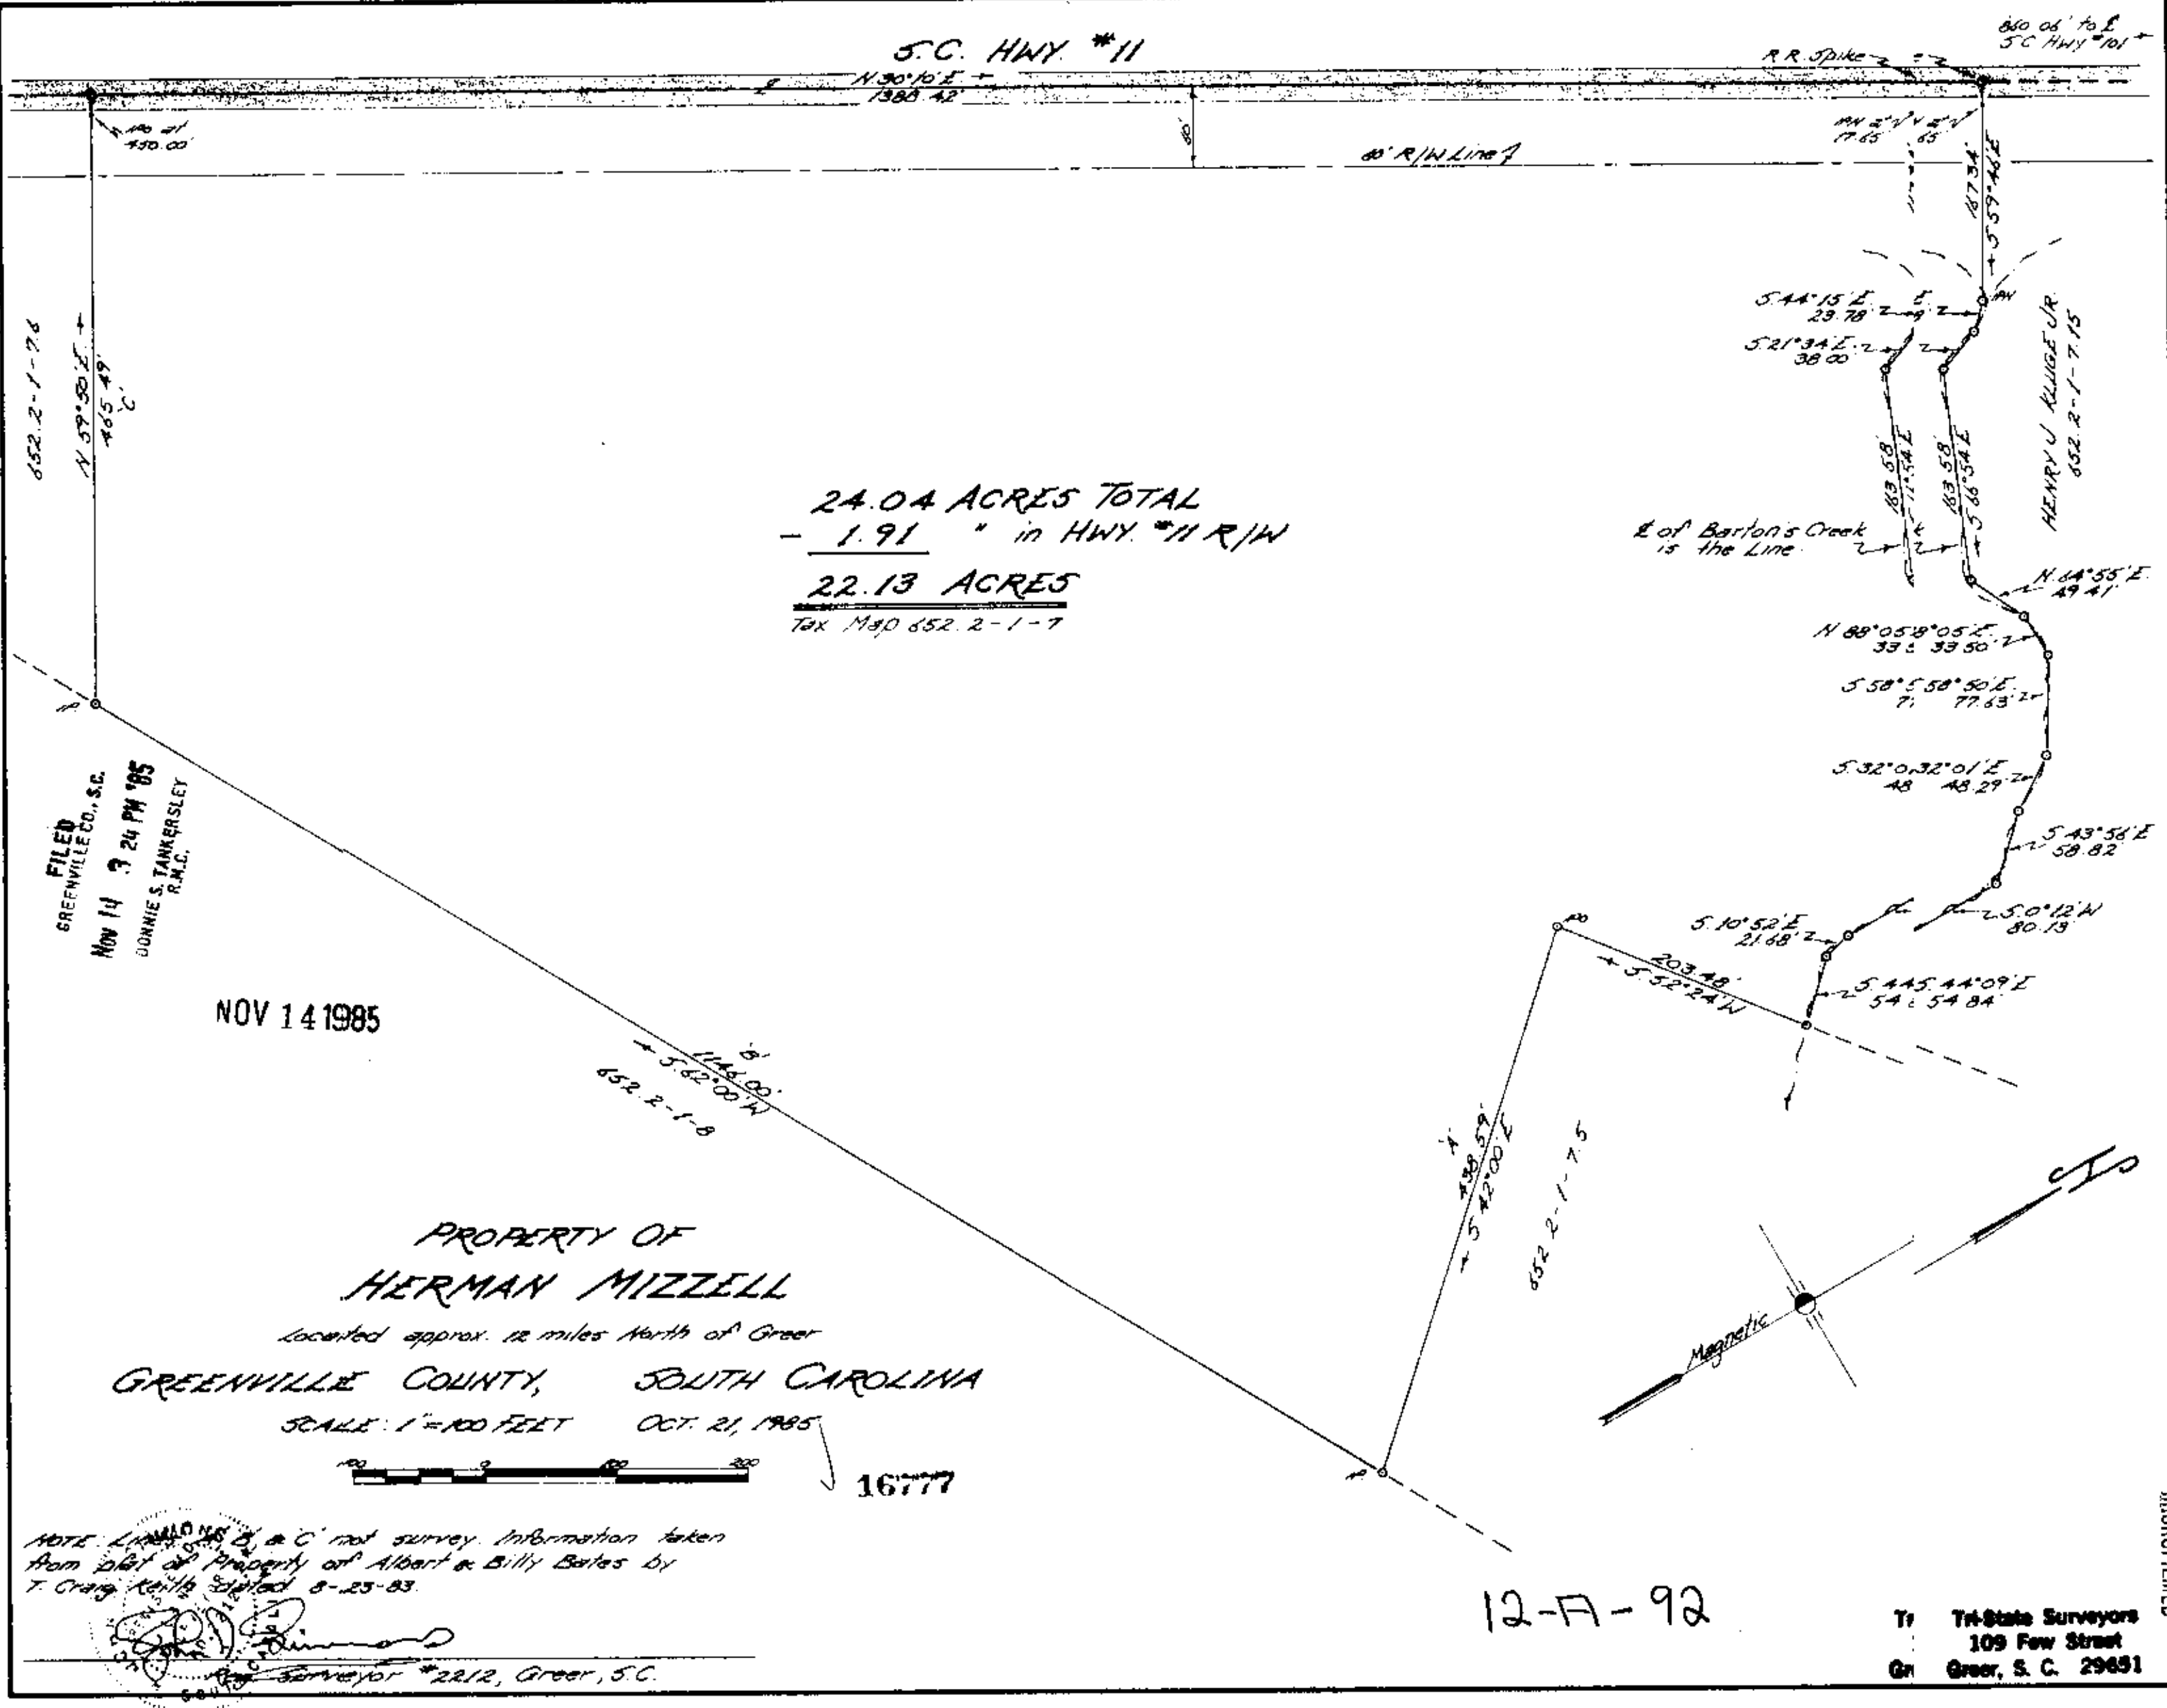

24.04 ACRES TOTAL  
 - 1.91 " in HWY. #11 R/W  
22.13 ACRES  
 Tax Map 652.2-1-7

FILED  
 GREENVILLE CO., S.C.  
 NOV 14 3 24 PM '85  
 DONNIE S. TANKERSLEY  
 R.M.C.

NOV 14 1985

PROPERTY OF  
**HERMAN MIZZELL**  
 Located approx. 12 miles North of Greer  
 GREENVILLE COUNTY, SOUTH CAROLINA  
 SCALE: 1"=100 FEET OCT. 21, 1985



16777

NOTE: Lines B, C and C' not survey. Information taken from plat of Property of Albert & Billy Bates by T. Craig Keith dated 8-25-83.

*[Signature]*  
 Surveyor #2212, Greer, S.C.

12-A-92

To: Tri-State Surveyors  
 109 Few Street  
 Greer, S.C. 29651

MICROFILMED