


FILED
GREENVILLE CO., S.C.
OCT 23 11 15 AM '85
DONNIE S. TANKERSLEY
R.M.C.

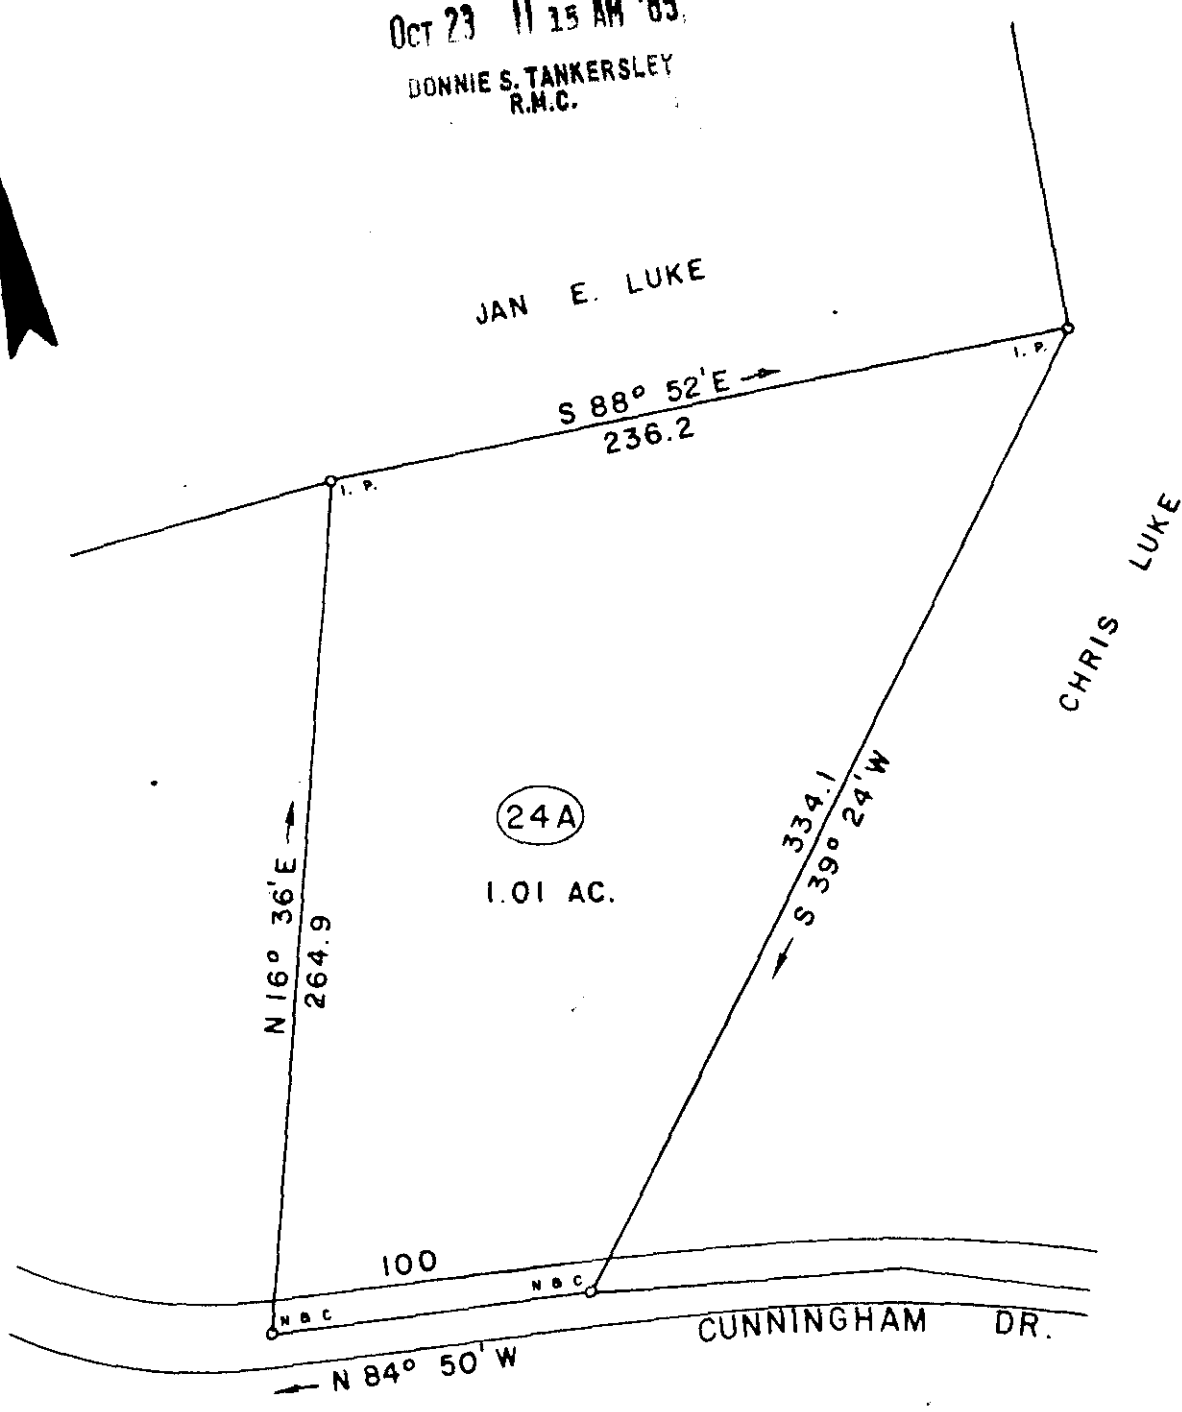

12-C-26

OCT 23 1985


14096

I HEREBY CERTIFY THAT THE RATIO OF PRECISION OF THE FIELD SURVEY IS 1/7500 AS SHOWN HEREON AND THE AREAS WERE DETERMINED BY THE D. M. D. METHOD OF AREA CALCULATION.

SURVEY FOR
BETTY JO BEARDEN
LOCATED NEAR LAKE CUNNINGHAM

COUNTY: GREENVILLE	COUNTY BLOCK MAP: 631.6 - 1 part. of 13.33, 13.34	STATE: SOUTH CAROLINA
DATE: OCTOBER 1, 1985	FIELD CHIEF: B. E. HUSKEY	DRAWN BY: L. B. M.
REVISED:		

SCALE 1" = 60'

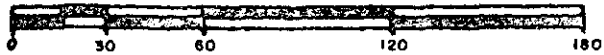

WOLFE & HUSKEY, INC. · ENGINEERING and SURVEYING
P. O. BOX 35 · LYMAN, S. C. 29365



MEMBER OF THE S. C.
SOCIETY OF PROFESSIONAL
LAND SURVEYORS NO. 4785