


MICROFILMED

N/F SMITH

FILED
GREENVILLE CO., S.C.
OCT 31 9 07 PM '85

DONNIE S. TANKERSLEY
R.M.C.

Note:
5' drainage &
utility easement each
side all side & rear
lot lines unless
otherwise shown.

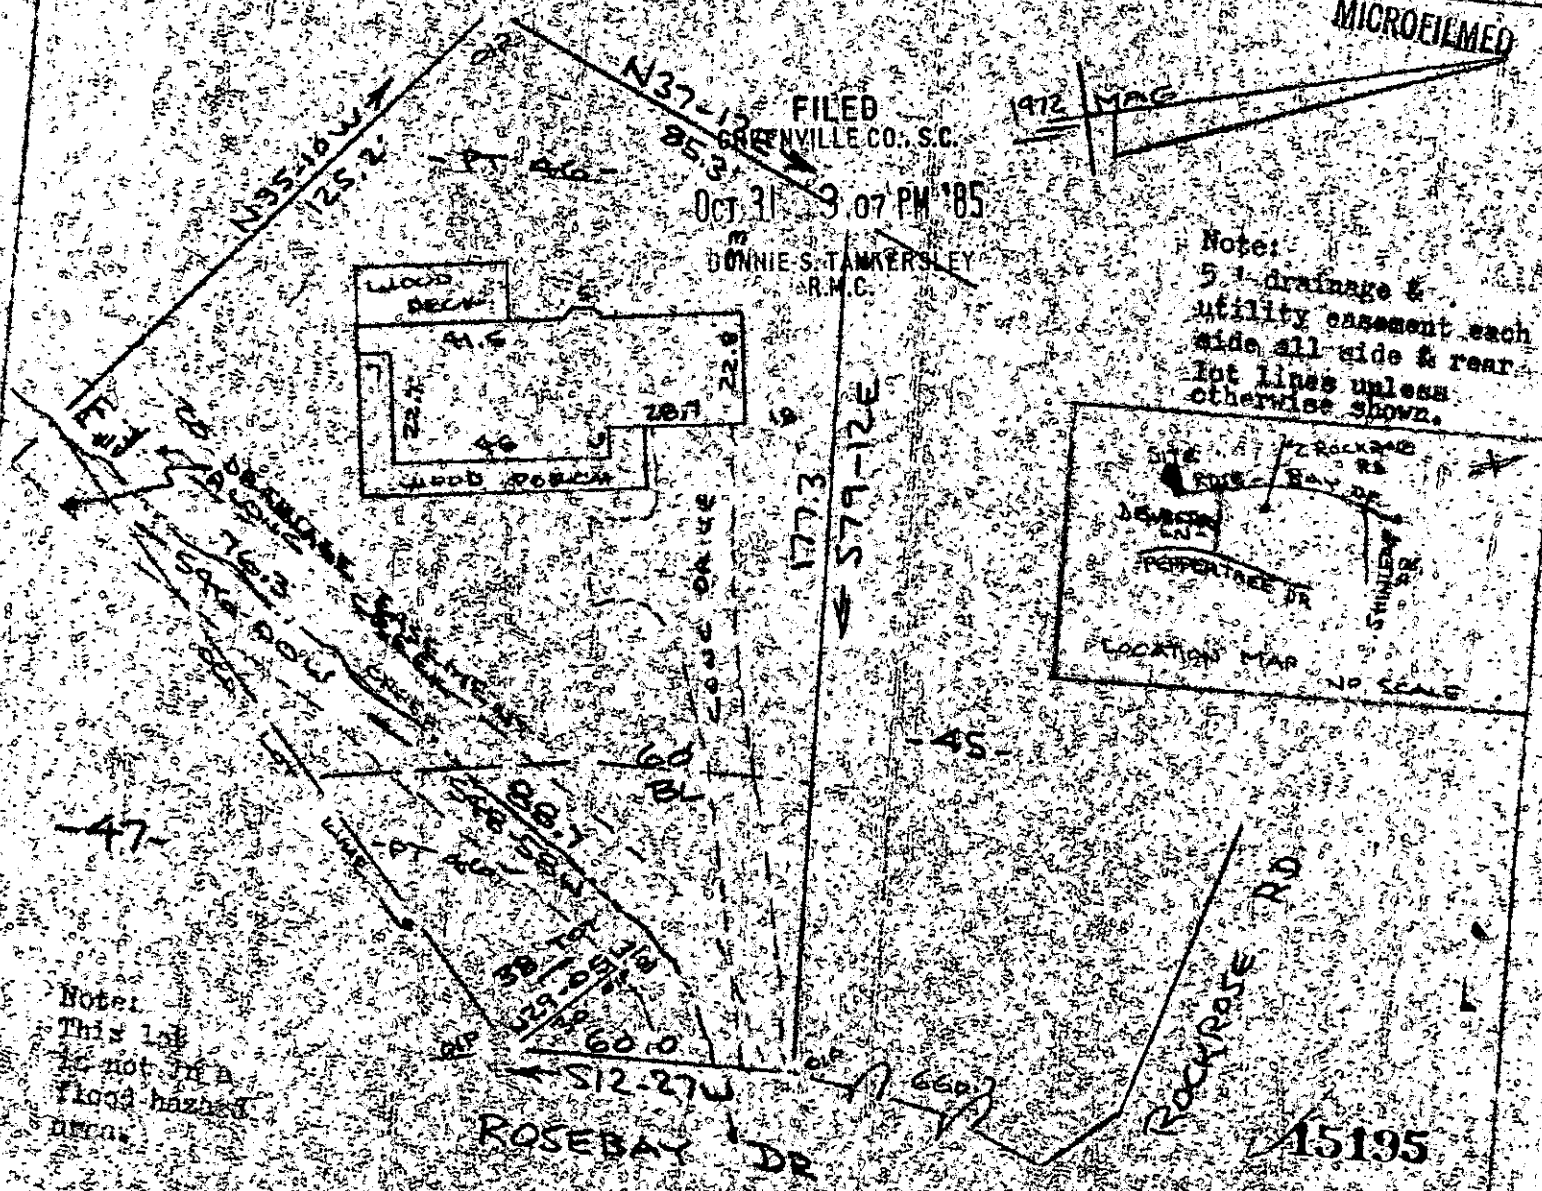

Note:
This lot
is not in a
flood hazard
area.

PROPERTY OF
OLIVER HUGGERS
NEAR GREENVILLE, GREENVILLE COUNTY, S.C.
SCALE 1" = 50' 30 OCT 1985

12-C-74

This is to certify that on the 30th day of Oct., 1985, I surveyed the property shown on this plat, being known as part of lot 46 on plat of Sheet No. 1 of Book "40-X" at Pages 21-23, and that the property lines, walls and buildings are as shown hereon, and that the walls and buildings located on said lot do not encroach or project on adjacent street or property, and that no adjacent walls or buildings encroach or project on said premises, and no power lines cross this property except as shown hereon.

R. B. Bruce
R. B. Bruce

CARDINA SURVEYING CO.
112 MAINLY ST
GREENVILLE, S.C.
R. B. Bruce, RES #1952

281/026

549,102-1-50

(1960) 19251