
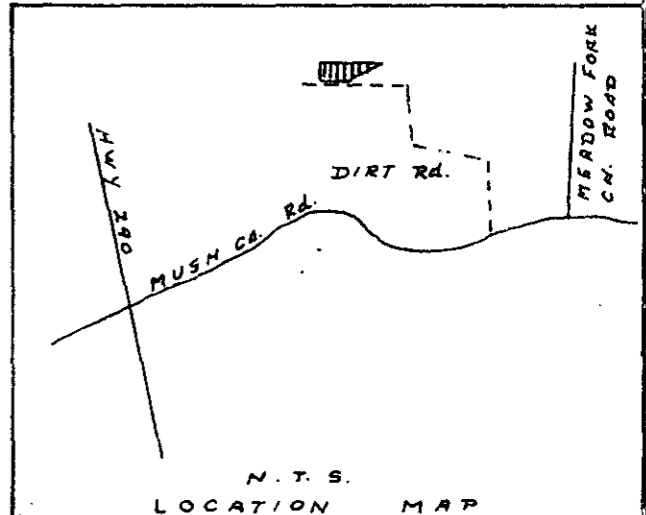


MAGNETIC

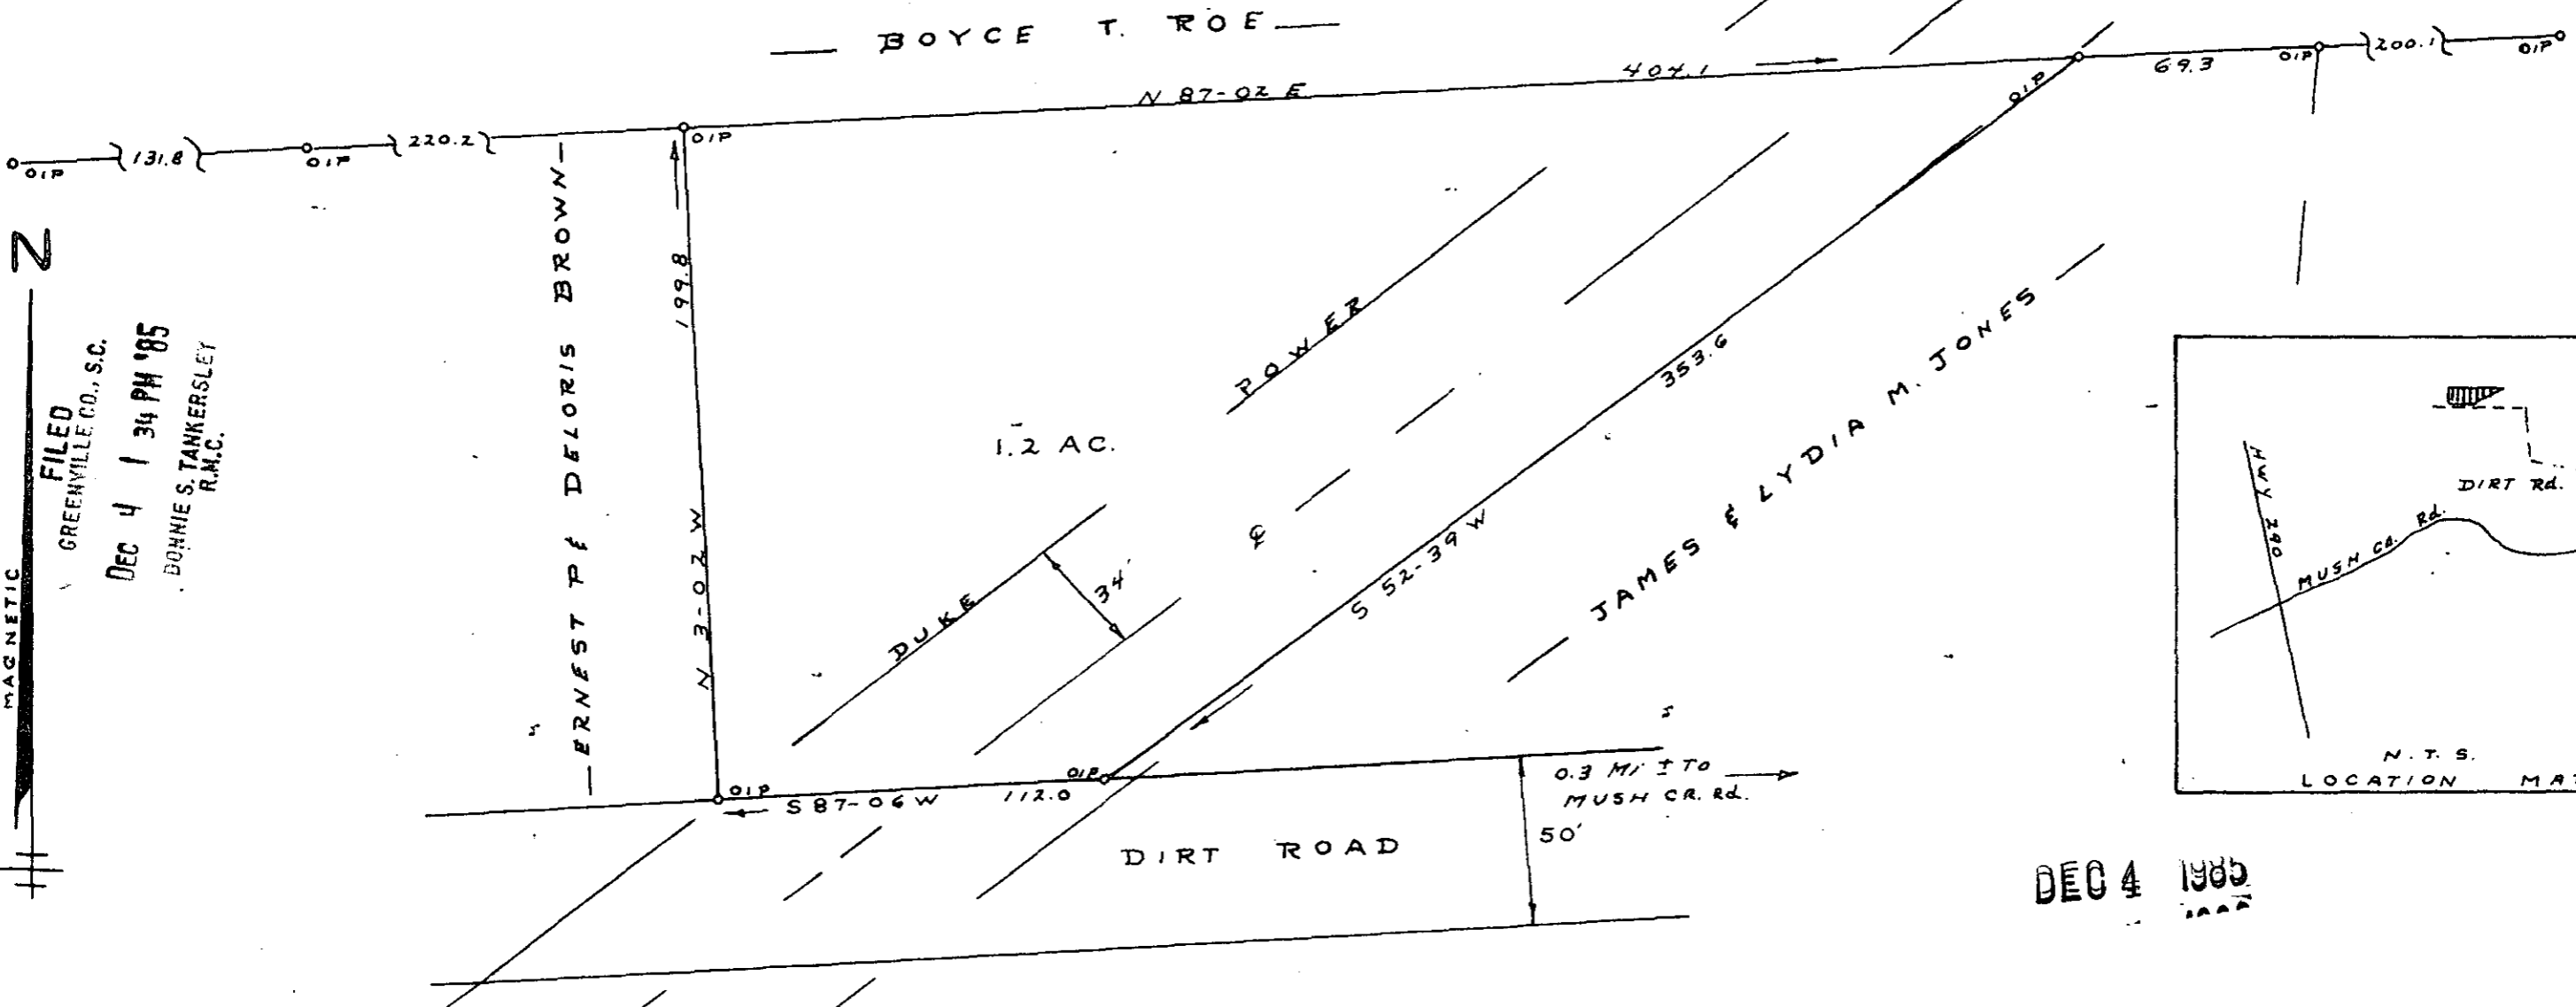

FILED  
GREENVILLE CO., S.C.  
DEC 4 1 34 PM '85  
DONNIE S. TANKERSLEY  
R.M.C.

DEC 4 1985

12E-22

SURVEY FOR  
JAMES F. JONES  
LYDIA M. JONES

18929

NEAR MEADOW FORK CHURCH GREENVILLE CO.  
SOUTH CAROLINA  
OCT. 22, 1985

JEFFERY M. PLUMBLEE, INC.  
LAND SURVEYING

I Herby Certify That A True and Correct Copy of the Original of the Field Survey as Shown Hereon and This Area Was Examined By Corroborating

7881  
S. H. 7111

Jeffery M. Plumblee

50 25 0 50 100  
SCALE 1" = 50'

P.O. BOX 788  
TRAVELERS REST, S. C. 29690 (803) 834-4426

655.3-PL.4 F.D. 30.8

500.8 31801

MICROFILMED