
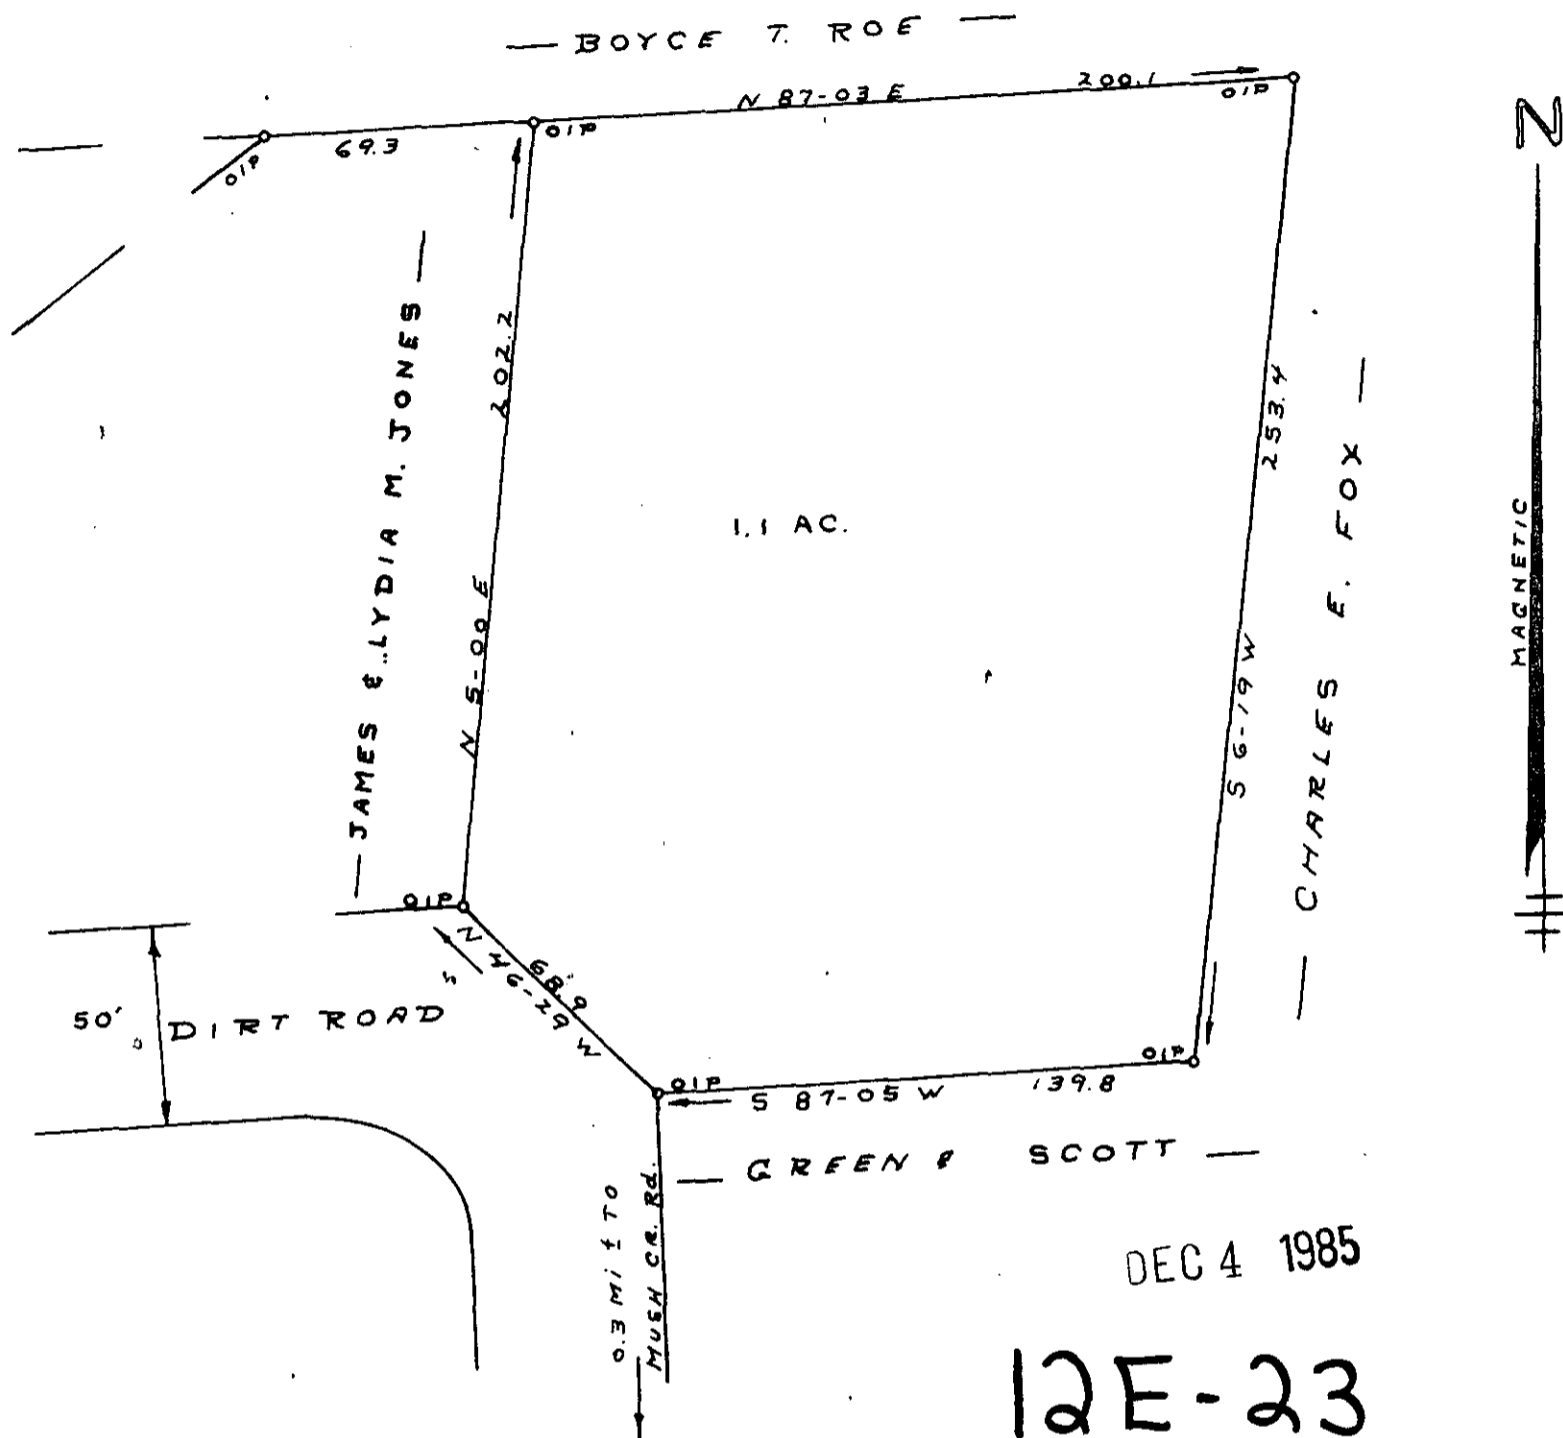


FILED
GREENVILLE CO., S.C.

DEC 4 1 34 PM '85

DONNIE S. TANKERSLEY
R.M.C.

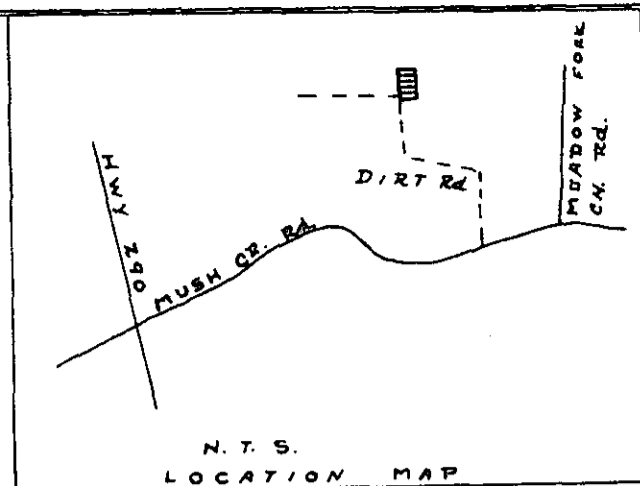

DEC 4 1985

12E-23

SURVEY FOR

18930

JAMES F. JONES
LYDIA M. JONES

NEAR MEADOW FORK CHURCH GREENVILLE CO.

SOUTH CAROLINA

OCT 22, 1985

I Herby Certify That The Ratio Of Precision
Of The Field Survey Is 1 / 4500 As Shown
Hereon And The Area Was Determined By Computer.

Jeffery M. Plumblee
JEFFERY M. PLUMBLEE, L.S. # 7881
SCALE 1" = 50'

JEFFERY M. PLUMBLEE, INC.
LAND SURVEYING

P O BOX 788
TRAVELERS REST, S C 29690

(803) 834-4426

655-3-774 F.B. 30-A