





JAMES H. BROWN JR.
LEON D. & WM. M. ROCAMOCA
 D.B. 1052 @ 180
 (545.1-1-25.4)

FILED
 GREENVILLE CO., S.C.
 Dec 5 11 16 AM '85
 DONNIE S. TANKERSLEY
 R.M.C.

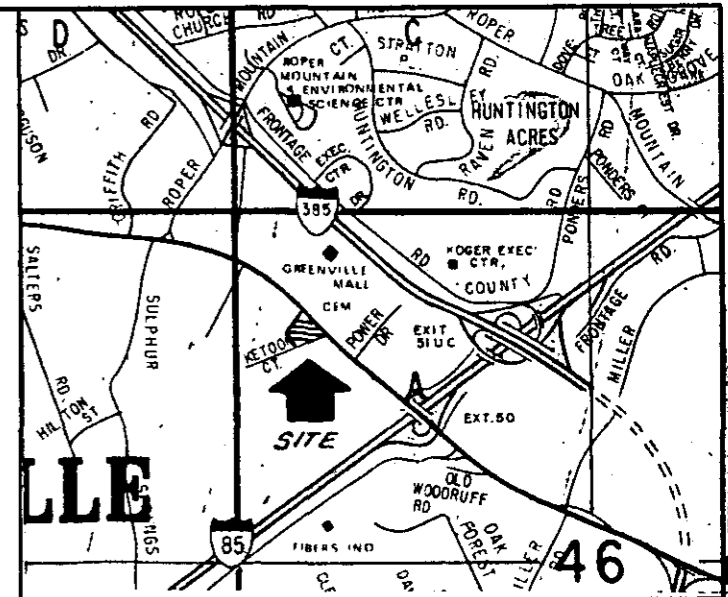

LOCATION MAP

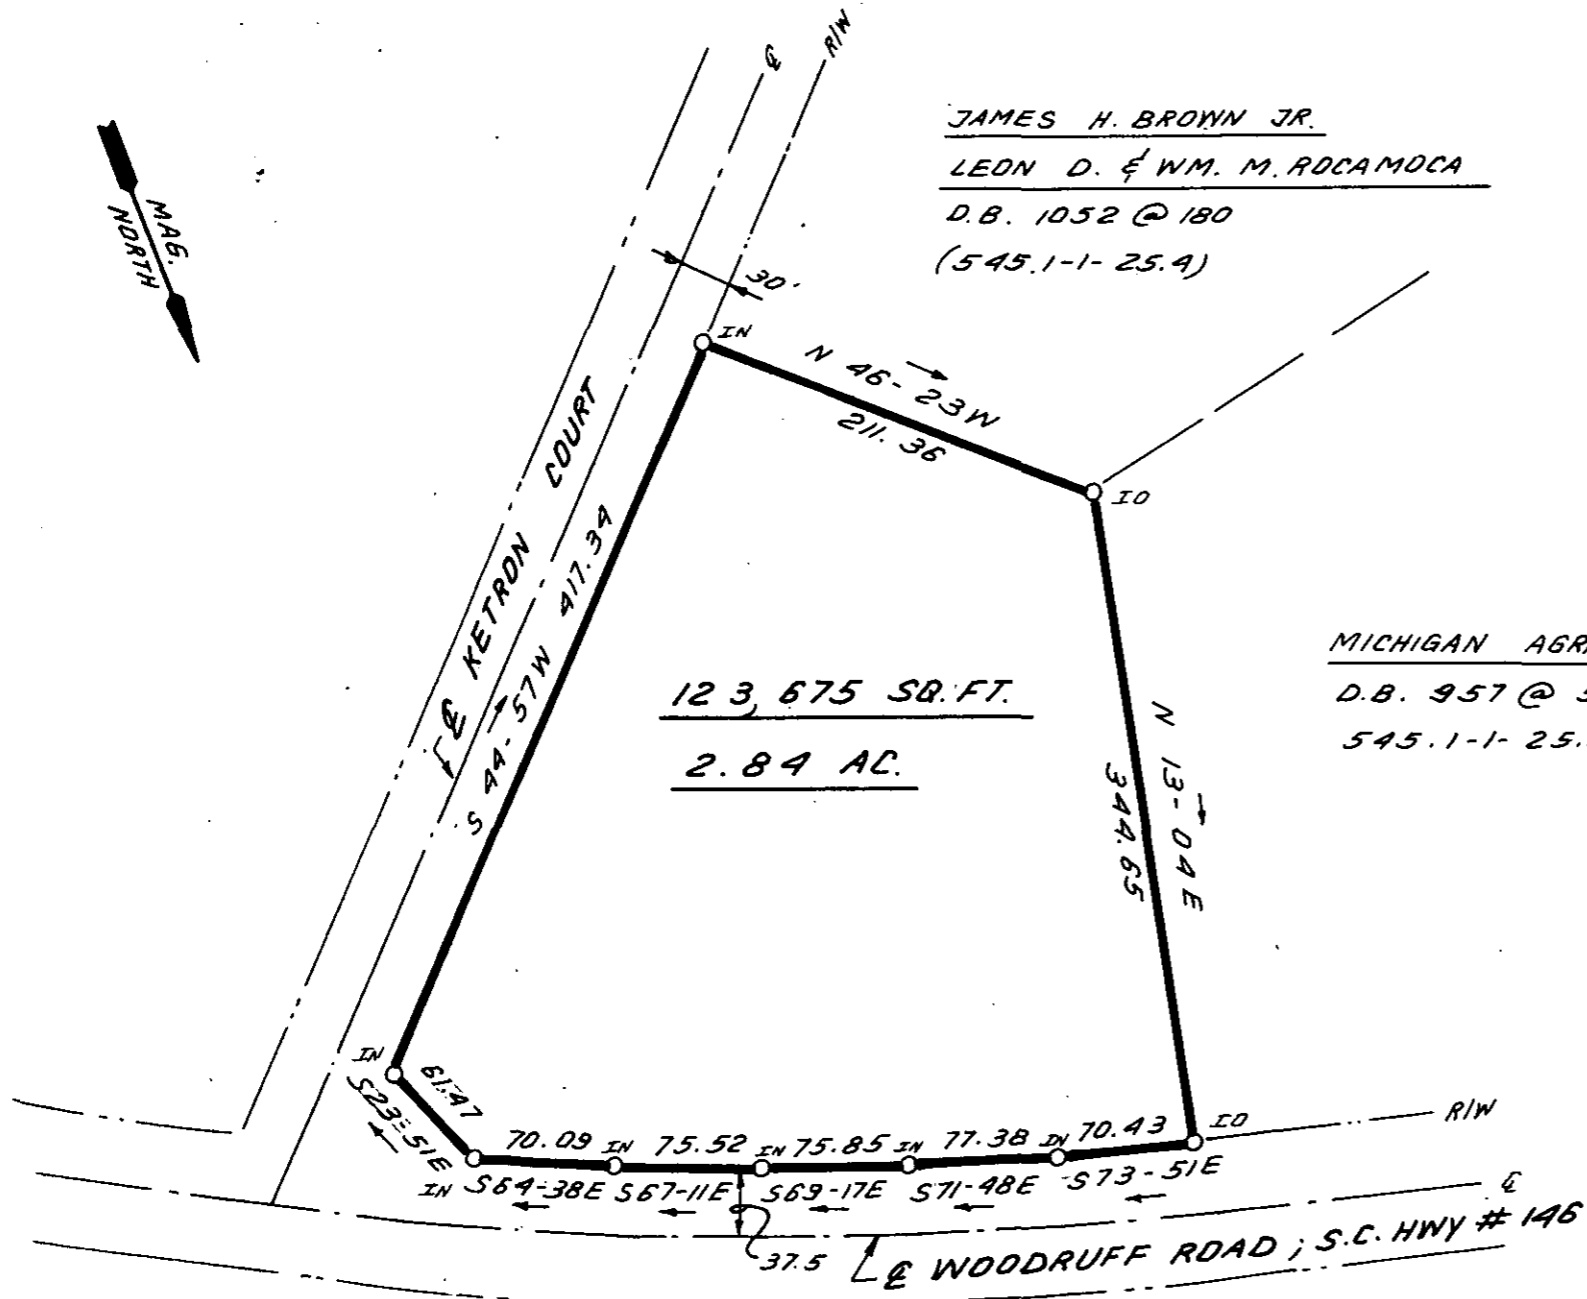

MICHIGAN AGRI-CHEMICAL, INC.
 D.B. 957 @ 540
 545.1-1-25.3

✓ 19053

12-E-26

DEC 5 1985



I hereby certify that the ratio of precision of the field survey is 1/5,000 as shown hereon and the area was determined by DMD Method.

James R. Freeland
 James R. Freeland RLS & PE 4781



STATE OF SOUTH CAROLINA
 GREENVILLE COUNTY

SURVEY FOR
DREXEL, INC.

FREELAND & ASSOCIATES
 Engineers • Land Surveyors
 318 WEST STONE AVENUE.
 GREENVILLE, S.C.
 (803) 271-4924

PLAT BOOK
DEED BOOK 885-421
TAX MAP
PARTY CHIEF L.T.
DRAWN B.R.
DATE AUG. 23-84
DWG NO. 11,667

6010 ----- 3 DE05 5 0