


FILED
 GREENVILLE CO., S.C.
 DEC 10 10 01 AM '85
 DONNIE S. TANKERSLEY
 R.M.C.

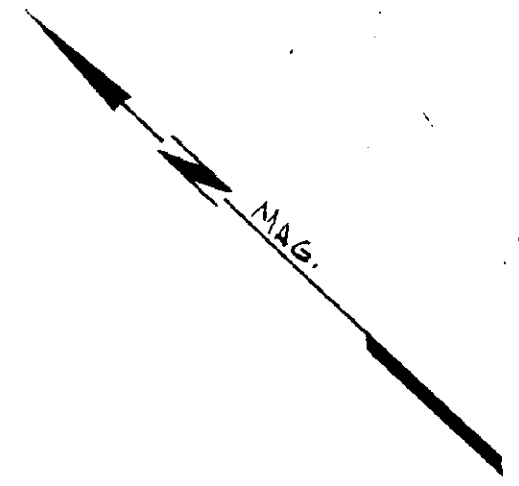

WADE HAMPTON BOULEVARD


EASEMENT

S 47°-00'E →

ONE-STORY FRAME
 OFFICE BUILDING
 3828 SQ. FT.

DEC 10 1985
 19498

12-E-36

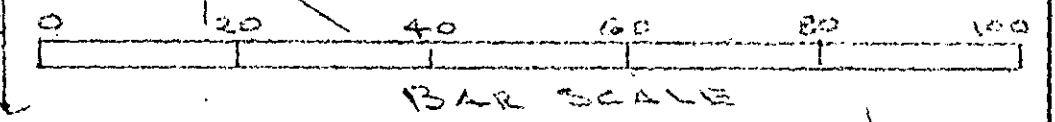

REF.
 BLK. BK. P-15-9-1-31.2
 PLT. BK. S-T PG. 82
 GREENVILLE CO
 NEAR TAYLORS, S.C.

I CERTIFY THE ABOVE LOT HAS BEEN SURVEYED AND IS AS SHOWN TO THE BEST OF MY KNOWLEDGE. BLDG., PARKING UTILITIES & EASEMENTS SHOWN AS EXISTING. NO ENCROACHMENTS AND NOT LOCATED IN A HAZARDOUS WASTE OR LULU AREA

Richard A. Herrmann
 S.C. REG. NO. 4035

RICHARD A. & PATRICA L. HERRMANN		LAWRENCE J. & IRIS N. MINETTE	
SCALE: 1" = 20'	APPROVED BY	DRAWN BY KTG	
DATE: 11-25-85			
0.250 [±] AC. OR 10,891 S.F. Lot C		DRAWING NUMBER	

MICROFILMED